





**ENLARGED I-190 UNDERPASS LIGHTING**

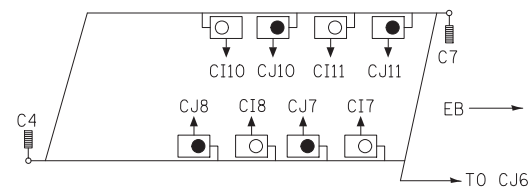


**ENLARGED DETAIL "C"**

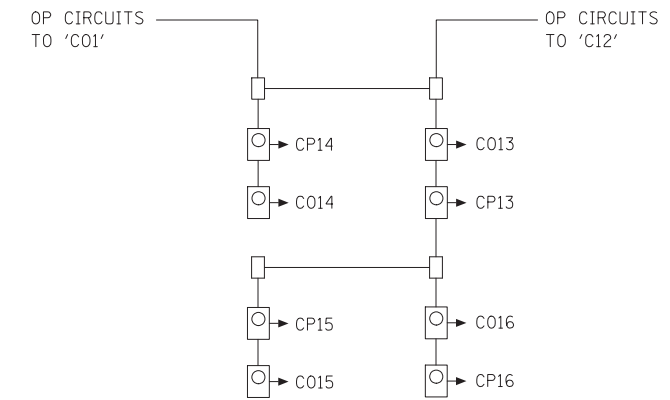

**ENLARGED DETAIL "B"  
CANADIAN NATIONAL RAILROAD  
OVER I-190 UNDERPASS**

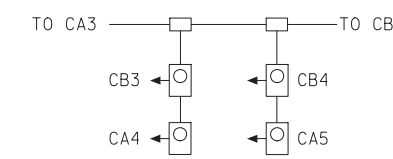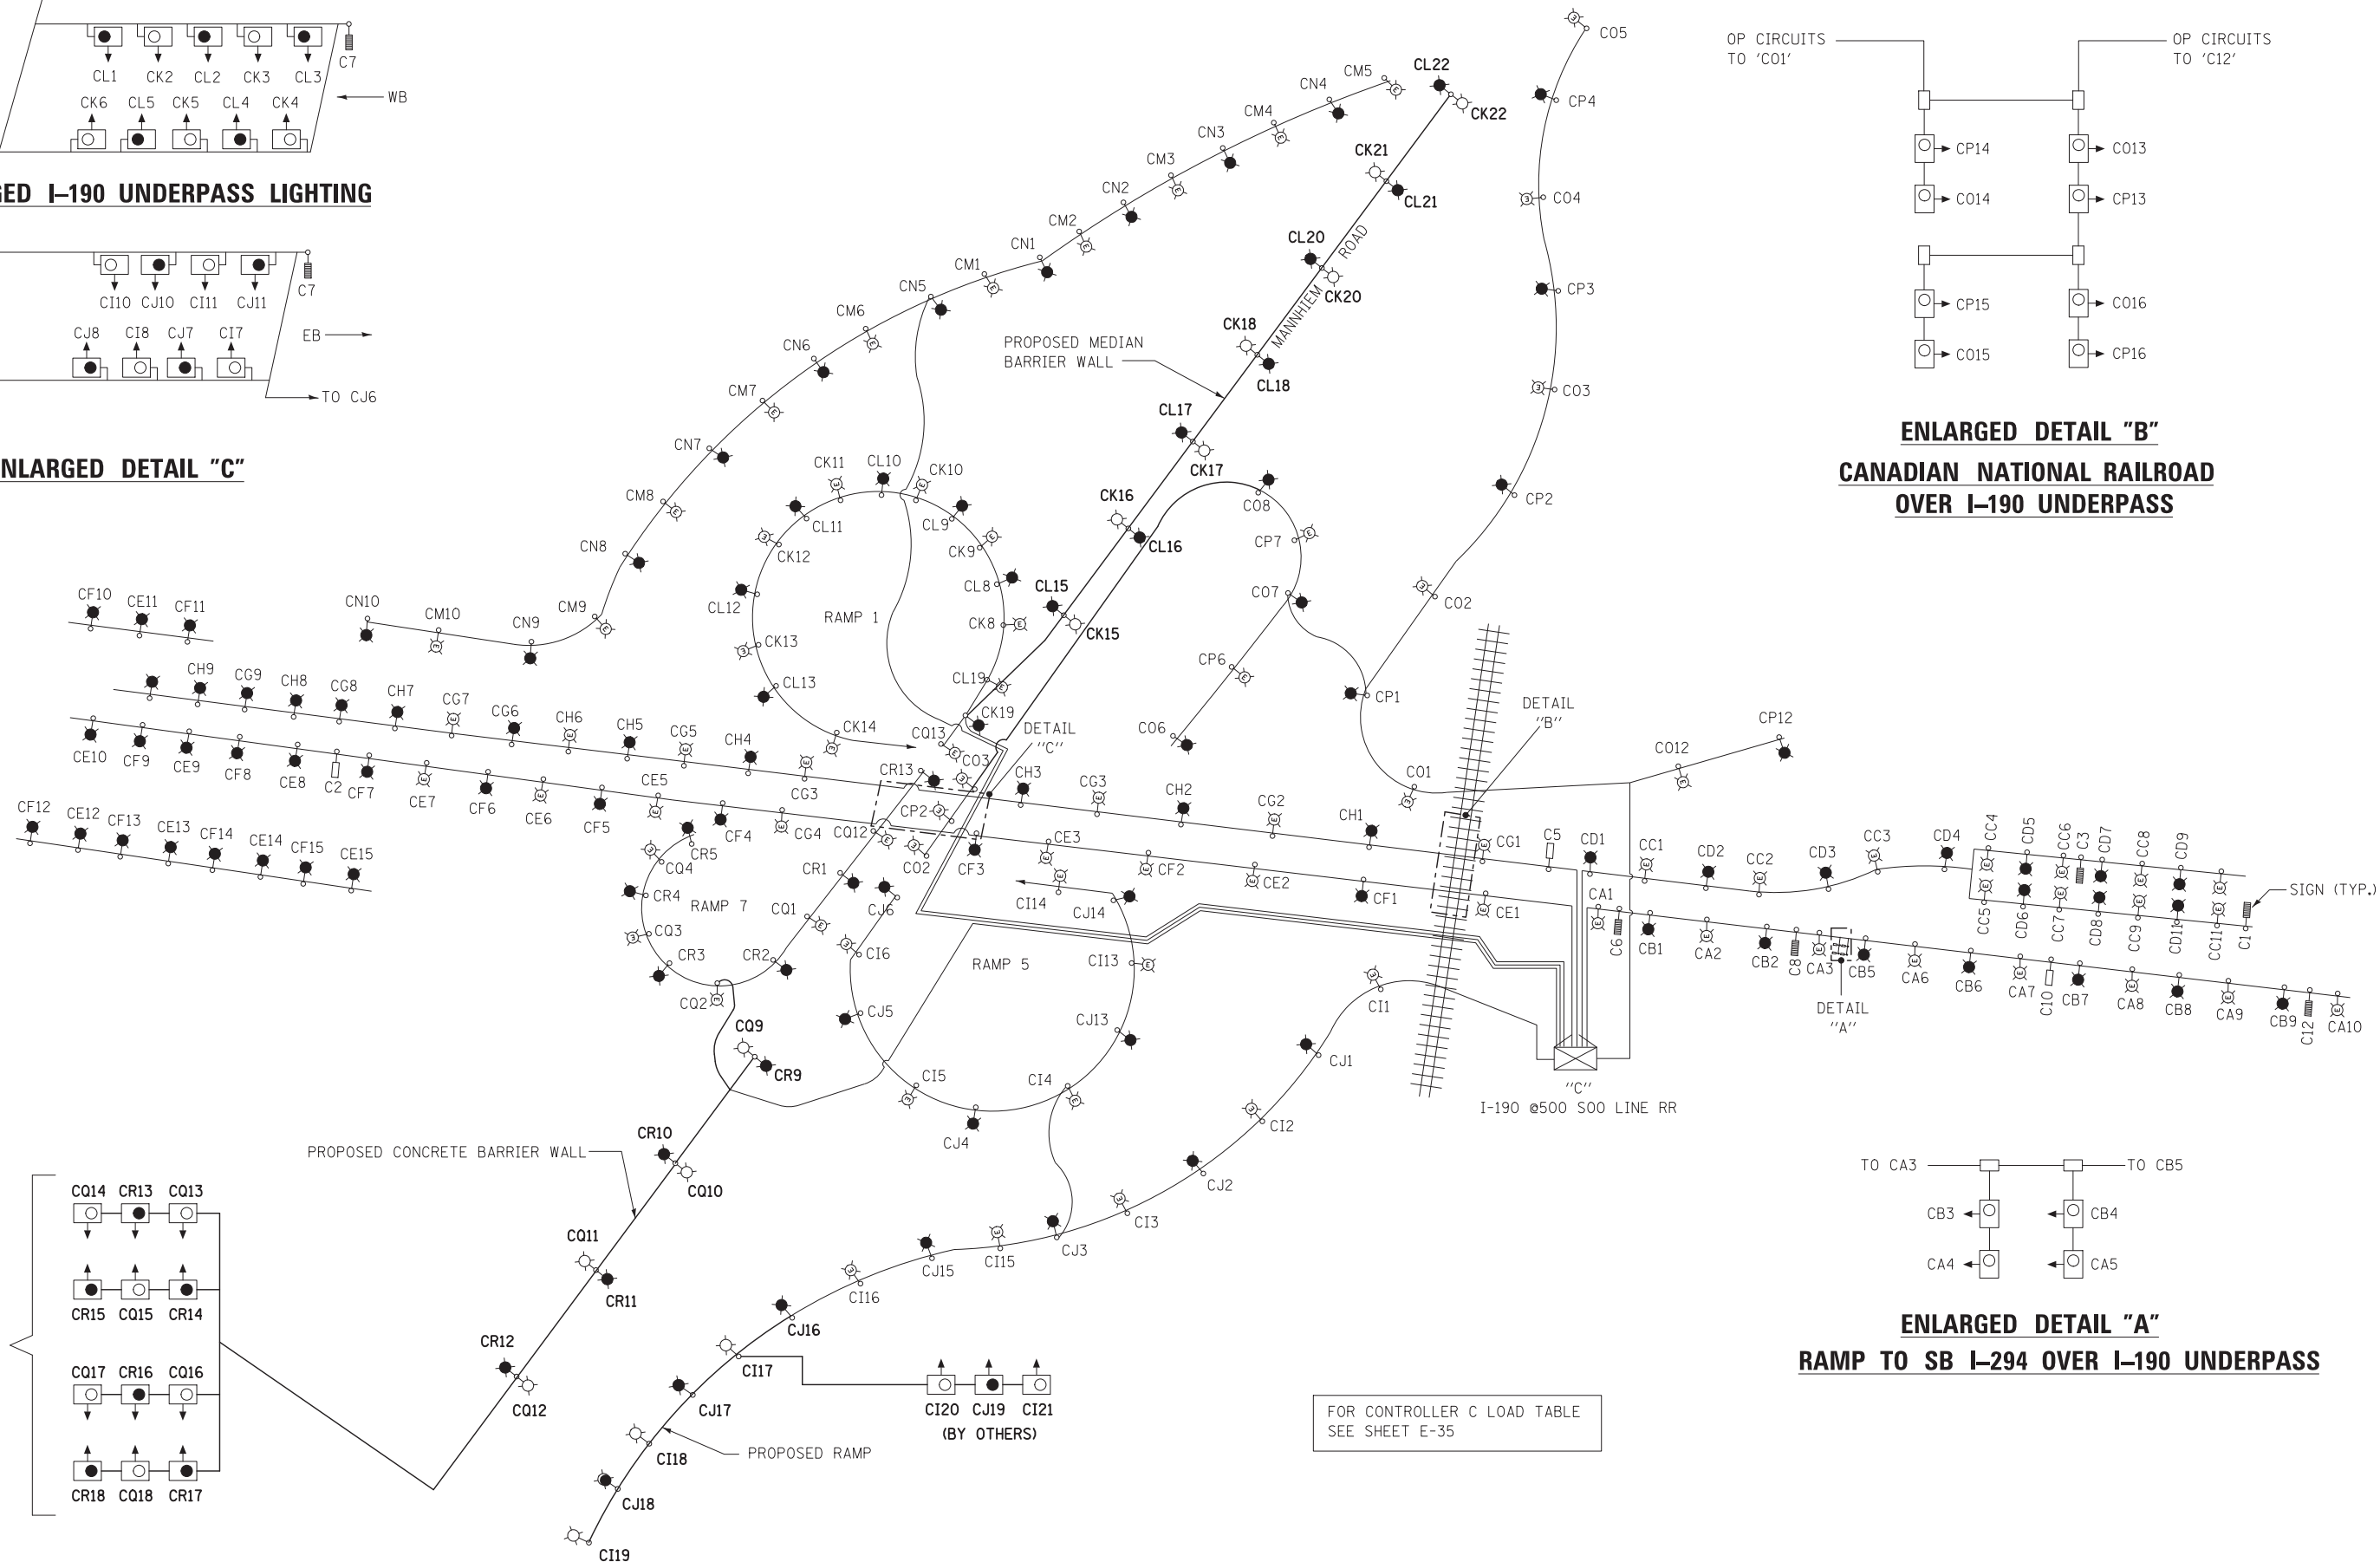

**ENLARGED DETAIL "A"  
RAMP TO SB I-294 OVER I-190 UNDERPASS**

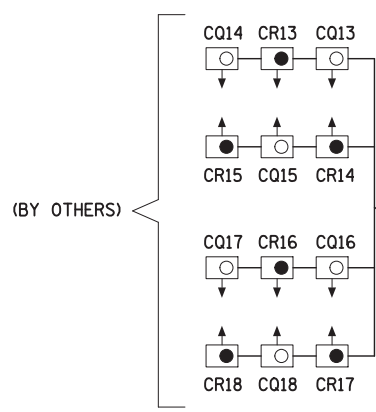

FOR CONTROLLER C LOAD TABLE  
SEE SHEET E-35