


DATE	
BY	
NO.	
FINAL SURVEY	SURVEYED
NOTE BOOK	PLOTTED
AREAS CHECKED	TEMPLATE
	AREAS CHECKED

DATE	
BY	
NO.	
ORIGINAL SURVEY	SURVEYED
NOTE BOOK	PLOTTED
AREAS CHECKED	TEMPLATE
	AREAS CHECKED

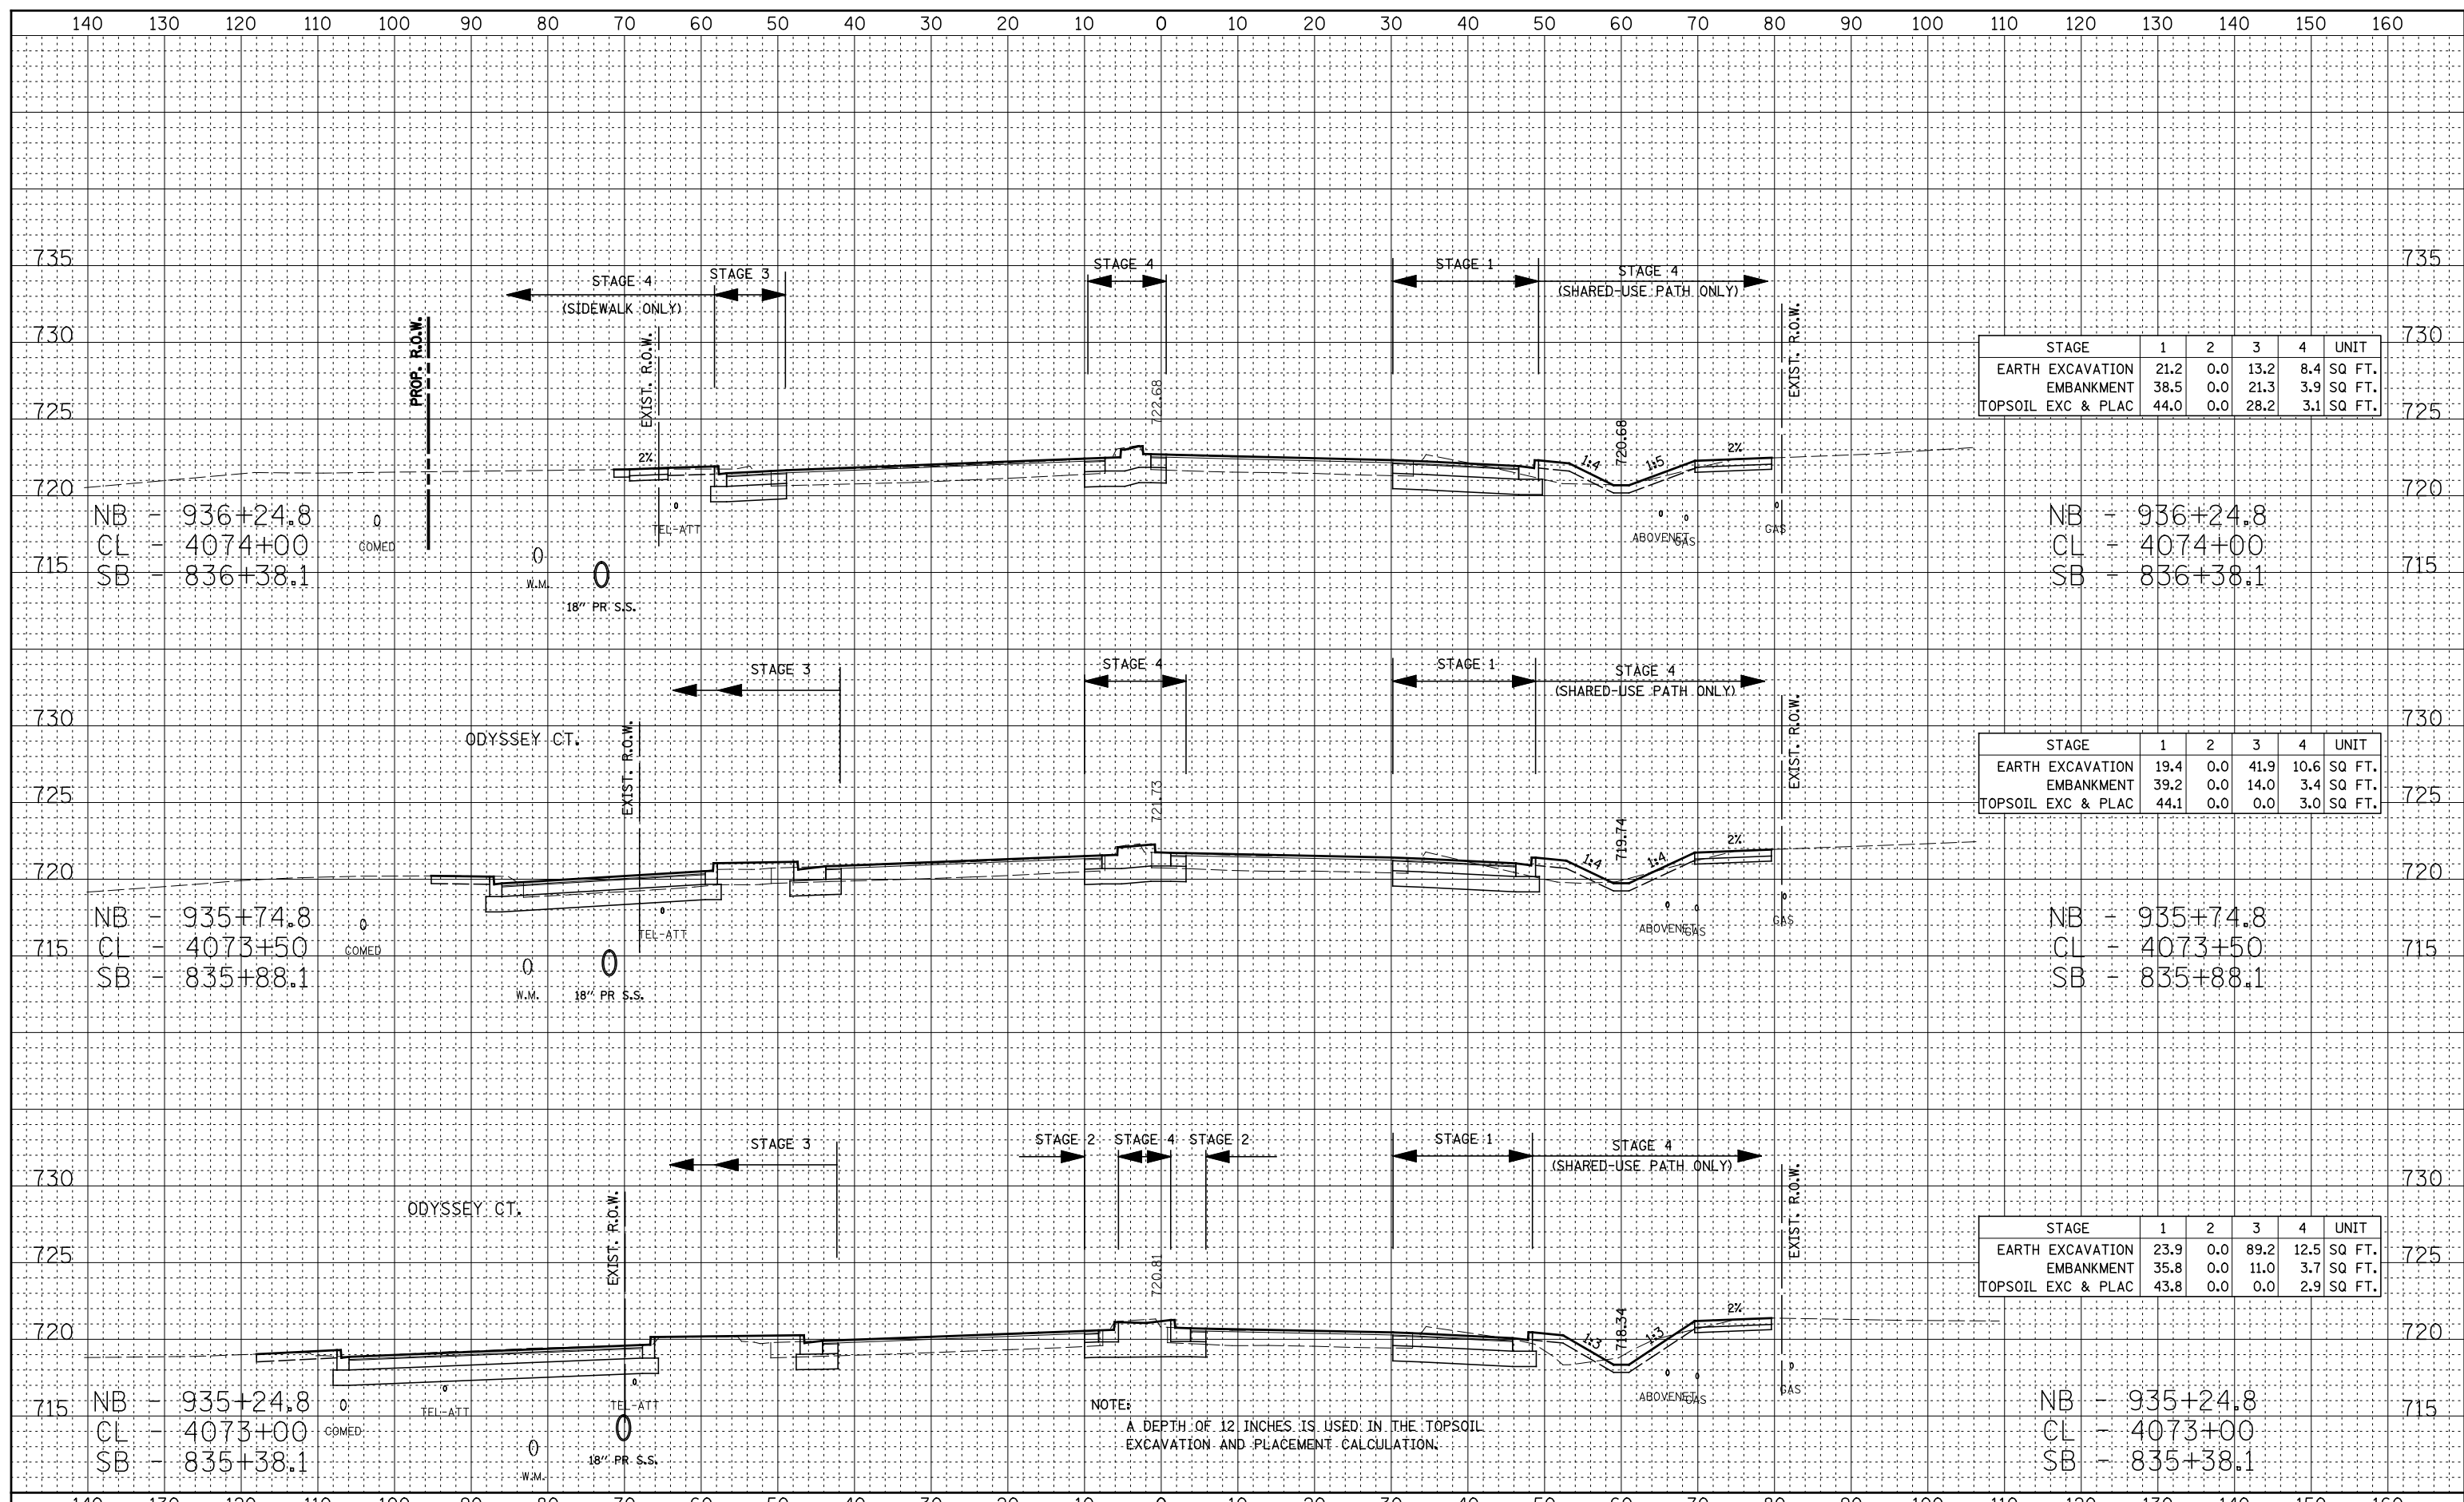

STAGE	1	2	3	4	UNIT
EARTH EXCAVATION	21.2	0.0	13.2	8.4	SQ FT.
EMBANKMENT	38.5	0.0	21.3	3.9	SQ FT.
TOPSOIL EXC & PLAC	44.0	0.0	28.2	3.1	SQ FT.

STAGE	1	2	3	4	UNIT
EARTH EXCAVATION	19.4	0.0	41.9	10.6	SQ FT.
EMBANKMENT	39.2	0.0	14.0	3.4	SQ FT.
TOPSOIL EXC & PLAC	44.1	0.0	0.0	3.0	SQ FT.

STAGE	1	2	3	4	UNIT
EARTH EXCAVATION	23.9	0.0	89.2	12.5	SQ FT.
EMBANKMENT	35.8	0.0	11.0	3.7	SQ FT.
TOPSOIL EXC & PLAC	43.8	0.0	0.0	2.9	SQ FT.

NOTE:
A DEPTH OF 12 INCHES IS USED IN THE TOPSOIL EXCAVATION AND PLACEMENT CALCULATION.