


DATE	
BY	
FINAL SURVEY	SURVEYED
NOTE BOOK	PLOTTED
NO.	TEMPLATE
	AREAS CHECKED

DATE	
BY	
ORIGINAL SURVEY	SURVEYED
NOTE BOOK	PLOTTED
NO.	TEMPLATE
	AREAS CHECKED

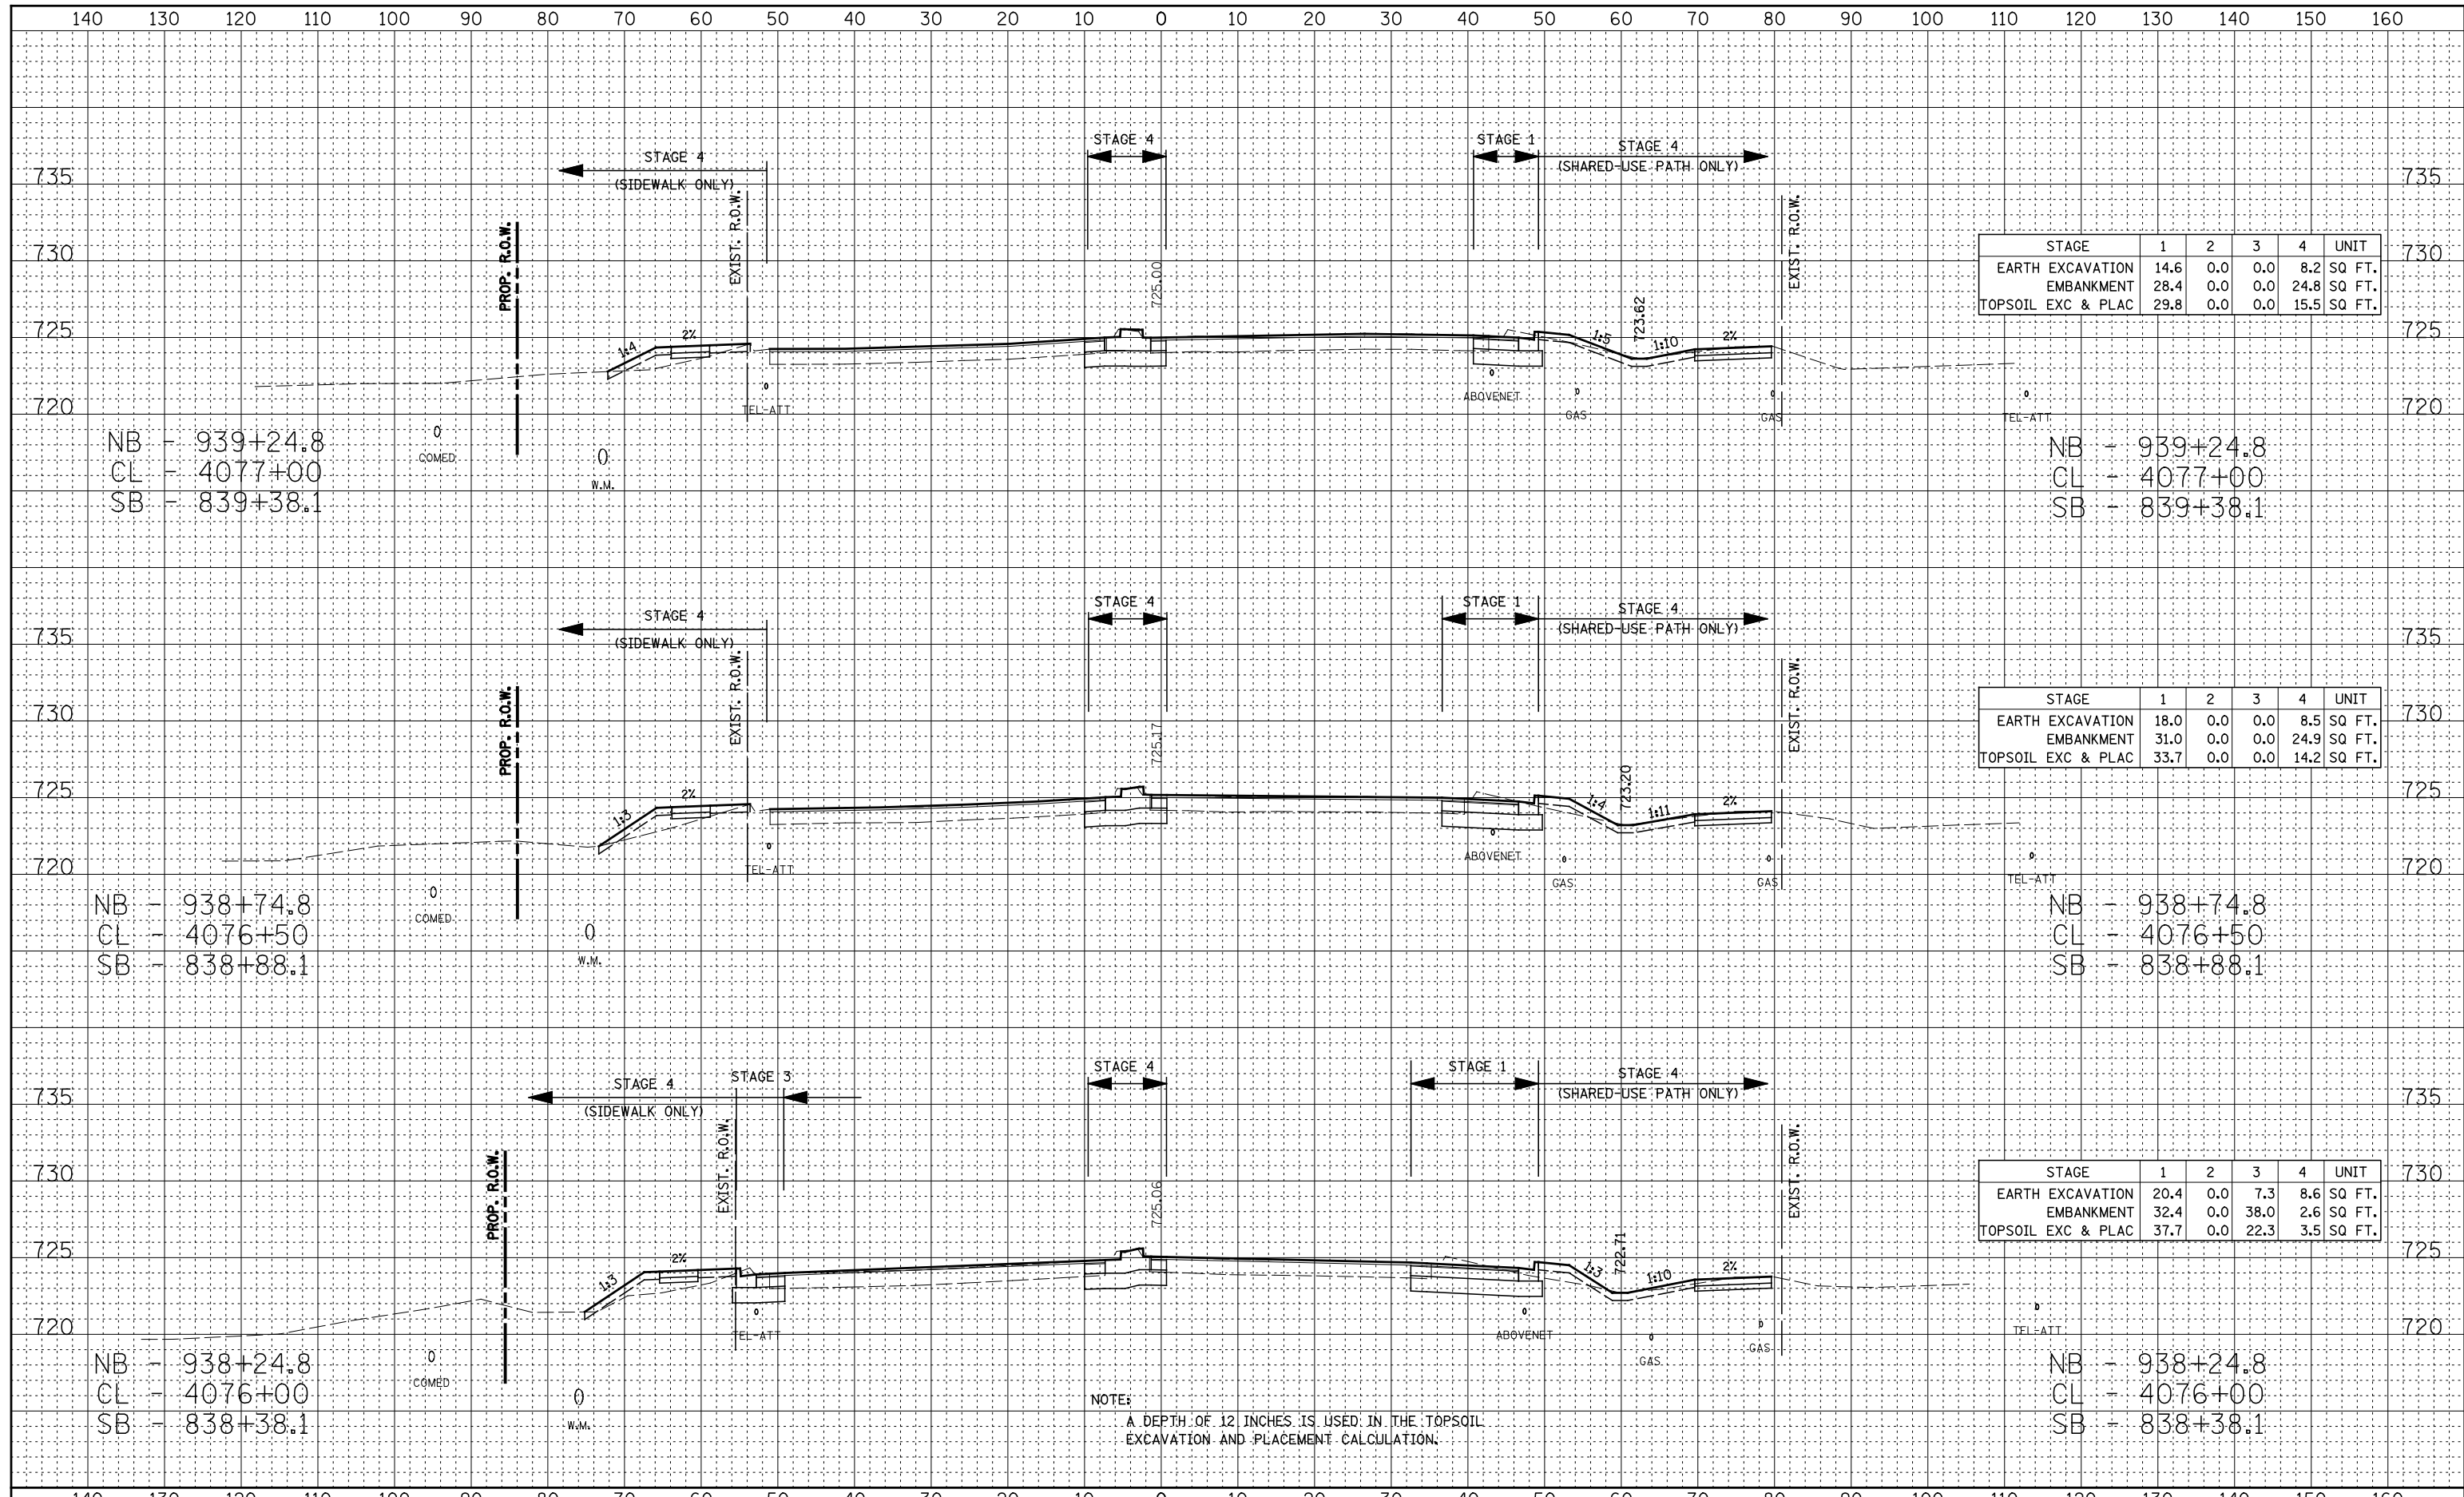

STAGE	1	2	3	4	UNIT
EARTH EXCAVATION	14.6	0.0	0.0	8.2	SQ FT.
EMBANKMENT	28.4	0.0	0.0	24.8	SQ FT.
TOPSOIL EXC & PLAC	29.8	0.0	0.0	15.5	SQ FT.

STAGE	1	2	3	4	UNIT
EARTH EXCAVATION	18.0	0.0	0.0	8.5	SQ FT.
EMBANKMENT	31.0	0.0	0.0	24.9	SQ FT.
TOPSOIL EXC & PLAC	33.7	0.0	0.0	14.2	SQ FT.

STAGE	1	2	3	4	UNIT
EARTH EXCAVATION	20.4	0.0	7.3	8.6	SQ FT.
EMBANKMENT	32.4	0.0	38.0	2.6	SQ FT.
TOPSOIL EXC & PLAC	37.7	0.0	22.3	3.5	SQ FT.

NOTE:
A DEPTH OF 12 INCHES IS USED IN THE TOPSOIL EXCAVATION AND PLACEMENT CALCULATION.