


FINAL SURVEY	SURVEYED	BY	DATE
NOTE BOOK NO.	PLOTTED TEMPLATE AREAS CHECKED		

ORIGINAL SURVEY	SURVEYED	BY	DATE
NOTE BOOK NO.	PLOTTED TEMPLATE AREAS CHECKED		

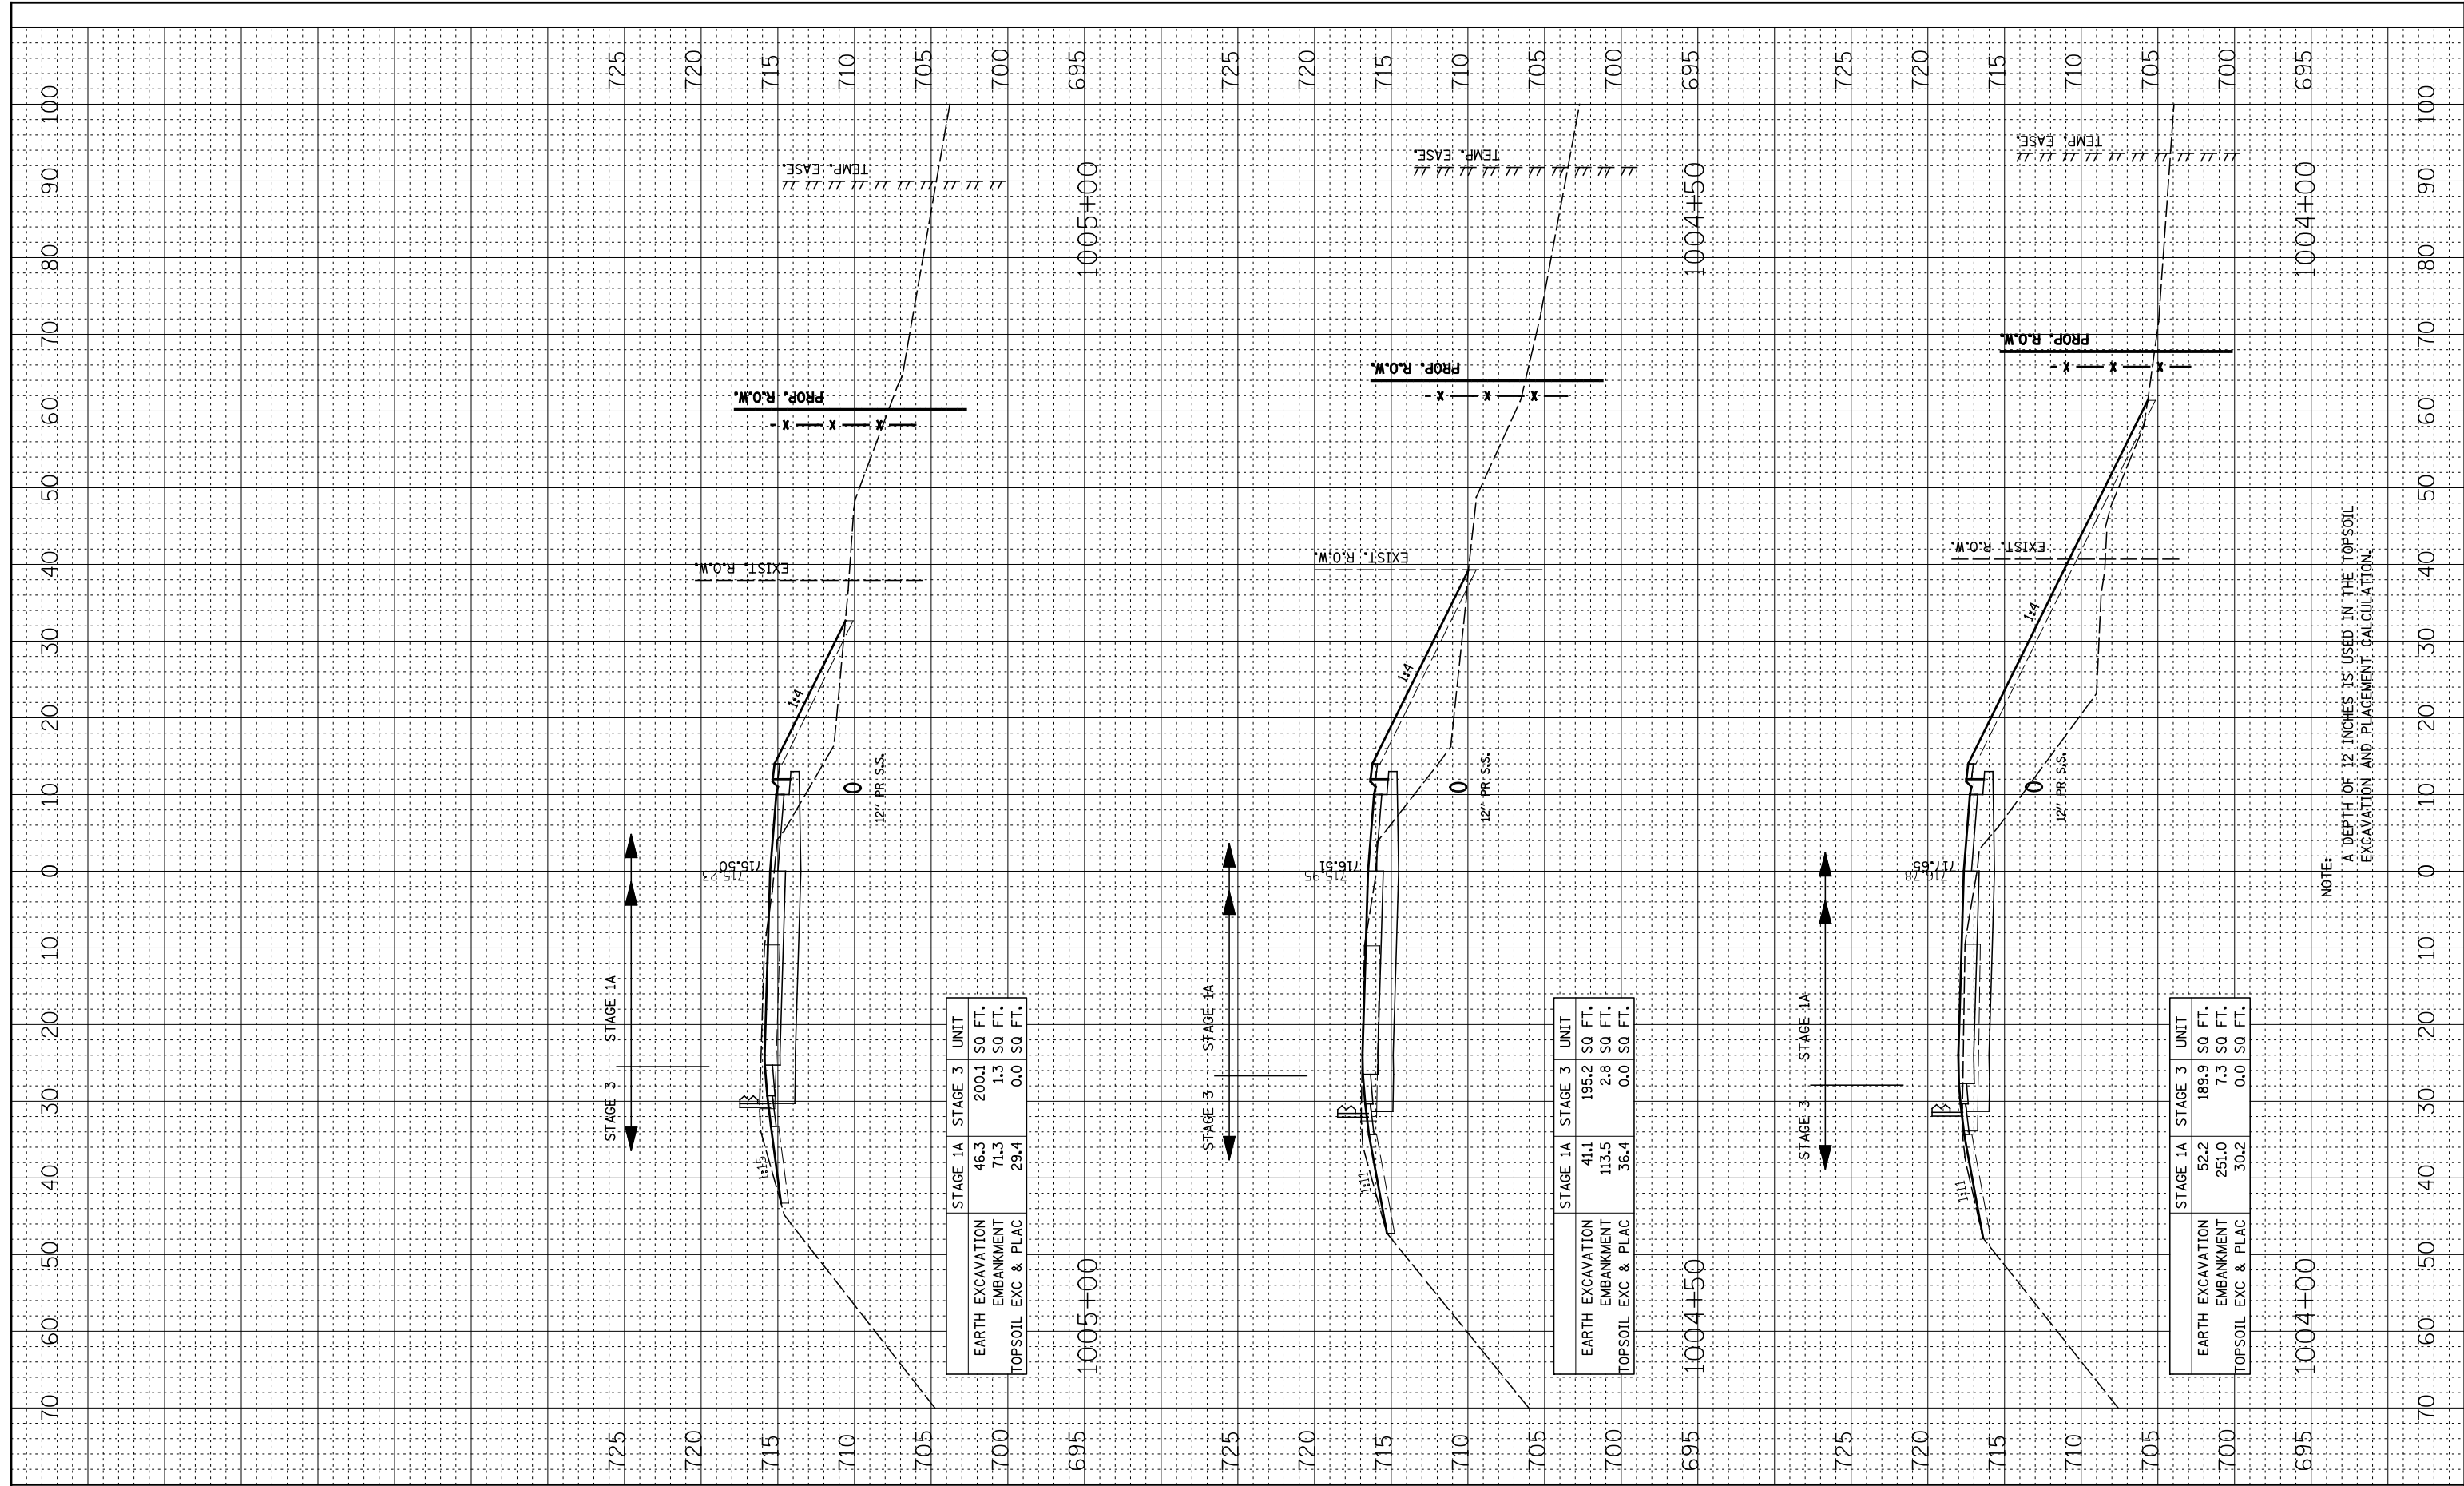

	STAGE 1A	STAGE 3	UNIT
EARTH EXCAVATION	46.3	200.1	SO FT.
EMBANKMENT	71.3	1.3	SO FT.
TOPSOIL EXC & PLAC	29.4	0.0	SO FT.

	STAGE 1A	STAGE 3	UNIT
EARTH EXCAVATION	41.1	195.2	SO FT.
EMBANKMENT	113.5	2.8	SO FT.
TOPSOIL EXC & PLAC	36.4	0.0	SO FT.

	STAGE 1A	STAGE 3	UNIT
EARTH EXCAVATION	52.2	189.9	SO FT.
EMBANKMENT	251.0	7.3	SO FT.
TOPSOIL EXC & PLAC	30.2	0.0	SO FT.

NOTE:
A DEPTH OF 12 INCHES IS USED IN THE TOPSOIL EXCAVATION AND PLACEMENT CALCULATION.