


DATE	
BY	
FINAL SURVEY	
SURVEYED	
PLOTTED	
TEMPLATE	
NOTE BOOK	
AREAS CHECKED	
NO.	

DATE	
BY	
ORIGINAL SURVEY	
SURVEYED	
PLOTTED	
TEMPLATE	
NOTE BOOK	
AREAS CHECKED	
NO.	

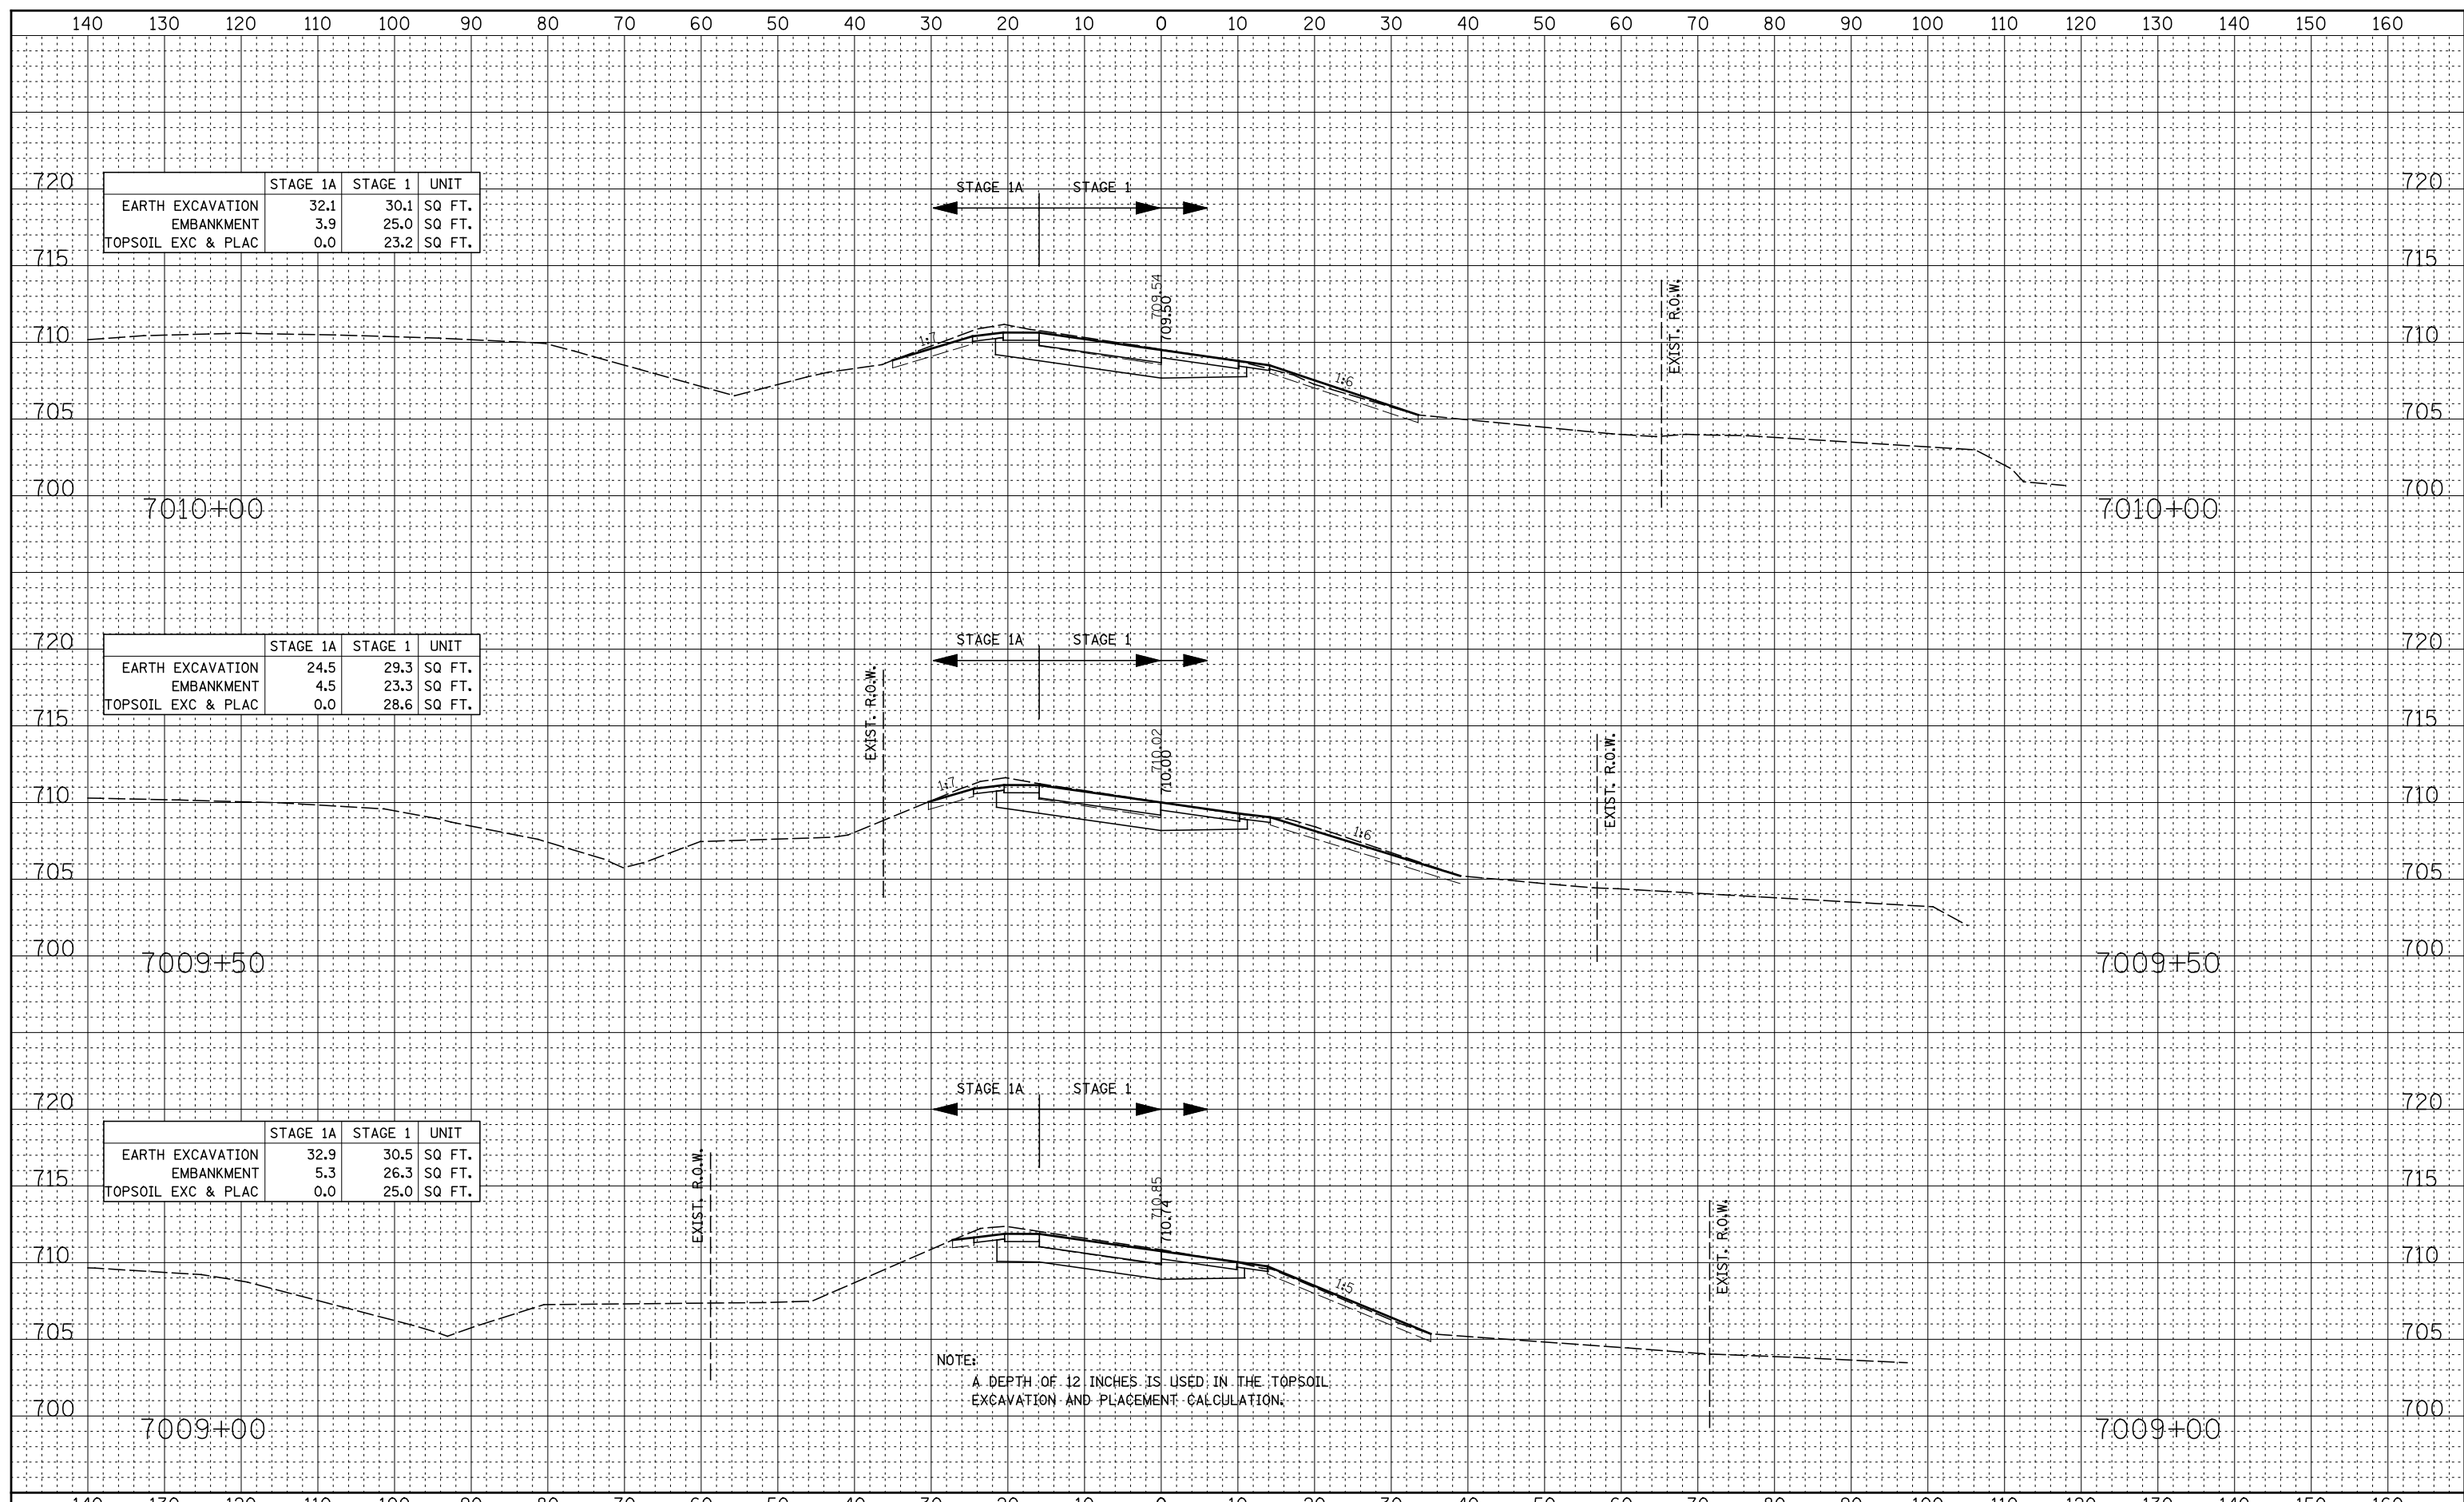

	STAGE 1A	STAGE 1	UNIT
EARTH EXCAVATION	32.1	30.1	SQ FT.
EMBANKMENT	3.9	25.0	SQ FT.
TOPSOIL EXC & PLAC	0.0	23.2	SQ FT.

	STAGE 1A	STAGE 1	UNIT
EARTH EXCAVATION	24.5	29.3	SQ FT.
EMBANKMENT	4.5	23.3	SQ FT.
TOPSOIL EXC & PLAC	0.0	28.6	SQ FT.

	STAGE 1A	STAGE 1	UNIT
EARTH EXCAVATION	32.9	30.5	SQ FT.
EMBANKMENT	5.3	26.3	SQ FT.
TOPSOIL EXC & PLAC	0.0	25.0	SQ FT.

NOTE:  
A DEPTH OF 12 INCHES IS USED IN THE TOPSOIL EXCAVATION AND PLACEMENT CALCULATION.