


DATE	
BY	
FINAL SURVEY	SURVEYED
NOTE BOOK	PLOTTED
NO.	TEMPLATE
	AREAS CHECKED

DATE	
BY	
ORIGINAL SURVEY	SURVEYED
NOTE BOOK	PLOTTED
NO.	TEMPLATE
	AREAS CHECKED

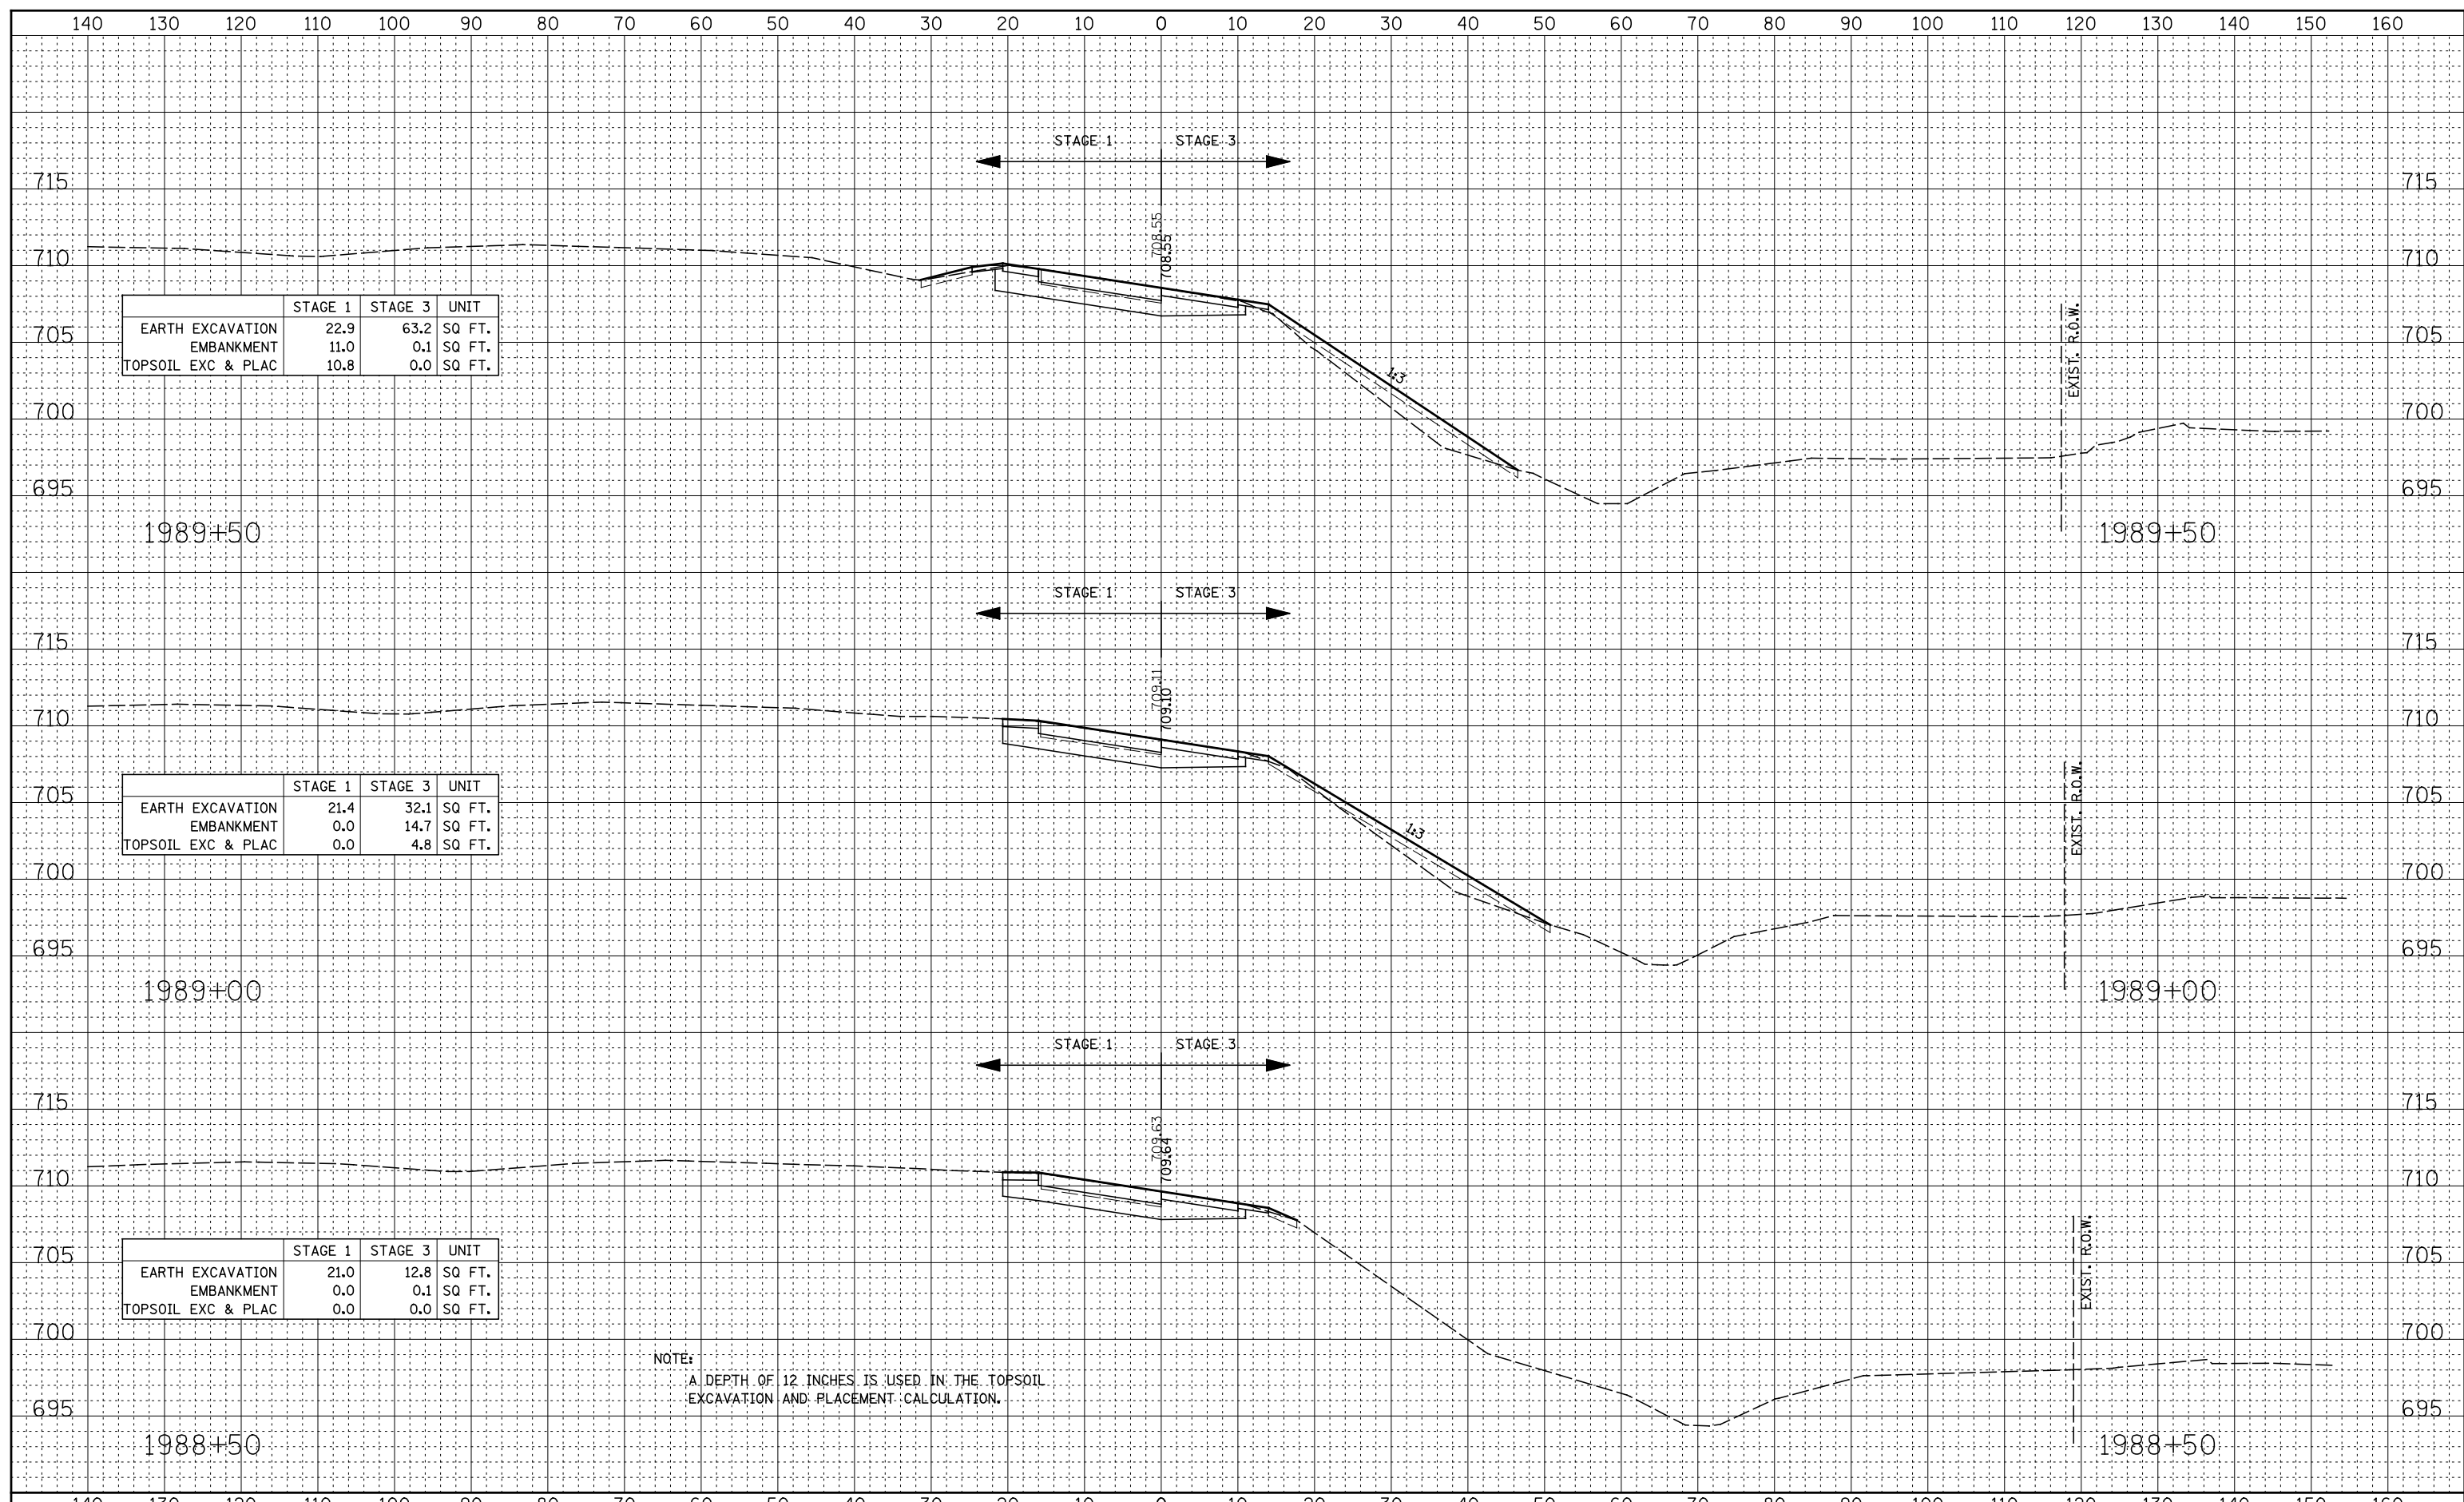

	STAGE 1	STAGE 3	UNIT
EARTH EXCAVATION	22.9	63.2	SQ. FT.
EMBANKMENT	11.0	0.1	SQ. FT.
TOPSOIL EXC & PLAC	10.8	0.0	SQ. FT.

	STAGE 1	STAGE 3	UNIT
EARTH EXCAVATION	21.4	32.1	SQ. FT.
EMBANKMENT	0.0	14.7	SQ. FT.
TOPSOIL EXC & PLAC	0.0	4.8	SQ. FT.

	STAGE 1	STAGE 3	UNIT
EARTH EXCAVATION	21.0	12.8	SQ. FT.
EMBANKMENT	0.0	0.1	SQ. FT.
TOPSOIL EXC & PLAC	0.0	0.0	SQ. FT.

NOTE:
A DEPTH OF 12 INCHES IS USED IN THE TOPSOIL EXCAVATION AND PLACEMENT CALCULATION.