


DATE	
BY	
FINAL SURVEY	SURVEYED
NOTE BOOK	PLOTTED
NO.	TEMPLATE
	AREAS CHECKED

DATE	
BY	
ORIGINAL SURVEY	SURVEYED
NOTE BOOK	PLOTTED
NO.	TEMPLATE
	AREAS CHECKED

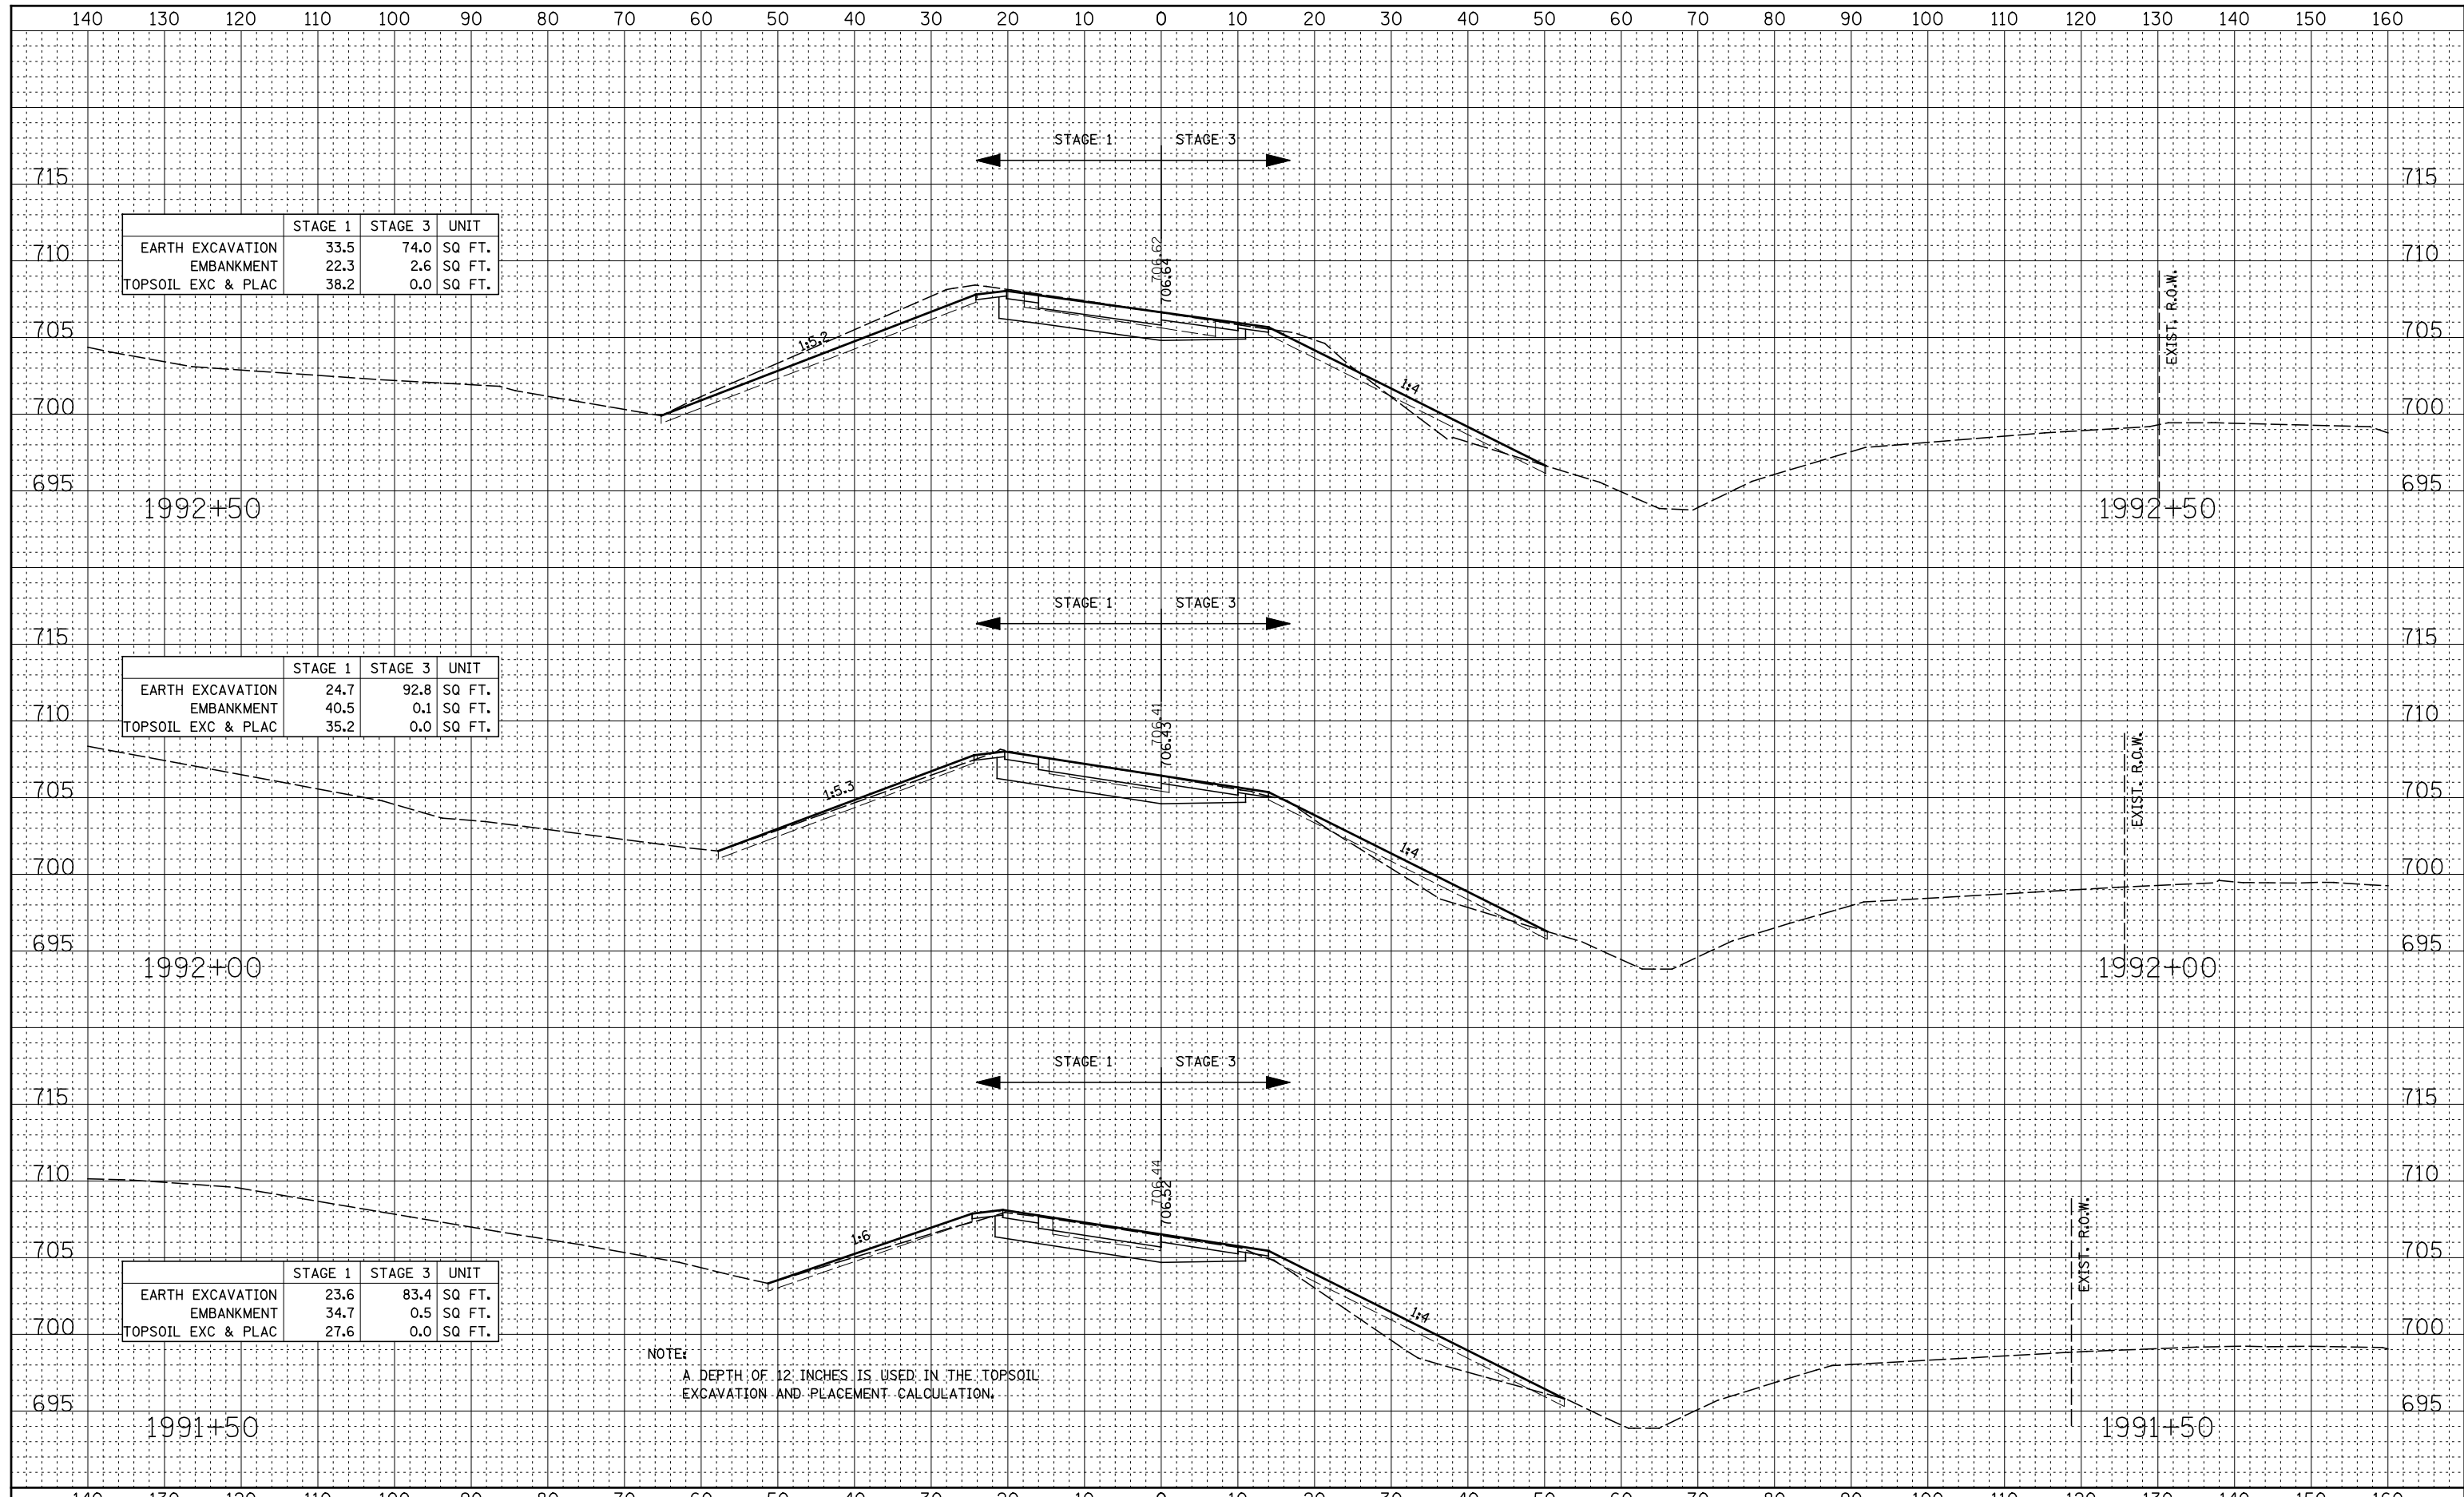

	STAGE 1	STAGE 3	UNIT
EARTH EXCAVATION	33.5	74.0	SQ FT.
EMBANKMENT	22.3	2.6	SQ FT.
TOPSOIL EXC & PLAC	38.2	0.0	SQ FT.

	STAGE 1	STAGE 3	UNIT
EARTH EXCAVATION	24.7	92.8	SQ FT.
EMBANKMENT	40.5	0.1	SQ FT.
TOPSOIL EXC & PLAC	35.2	0.0	SQ FT.

	STAGE 1	STAGE 3	UNIT
EARTH EXCAVATION	23.6	83.4	SQ FT.
EMBANKMENT	34.7	0.5	SQ FT.
TOPSOIL EXC & PLAC	27.6	0.0	SQ FT.

NOTE:
A DEPTH OF 12" INCHES IS USED IN THE TOPSOIL EXCAVATION AND PLACEMENT CALCULATION.