


DATE	
BY	
FINAL SURVEY	
SURVEYED	
PLOTTED	
TEMPLATE	
NOTE BOOK	
AREAS CHECKED	
NO.	

DATE	
BY	
ORIGINAL SURVEY	
SURVEYED	
PLOTTED	
TEMPLATE	
NOTE BOOK	
AREAS CHECKED	
NO.	

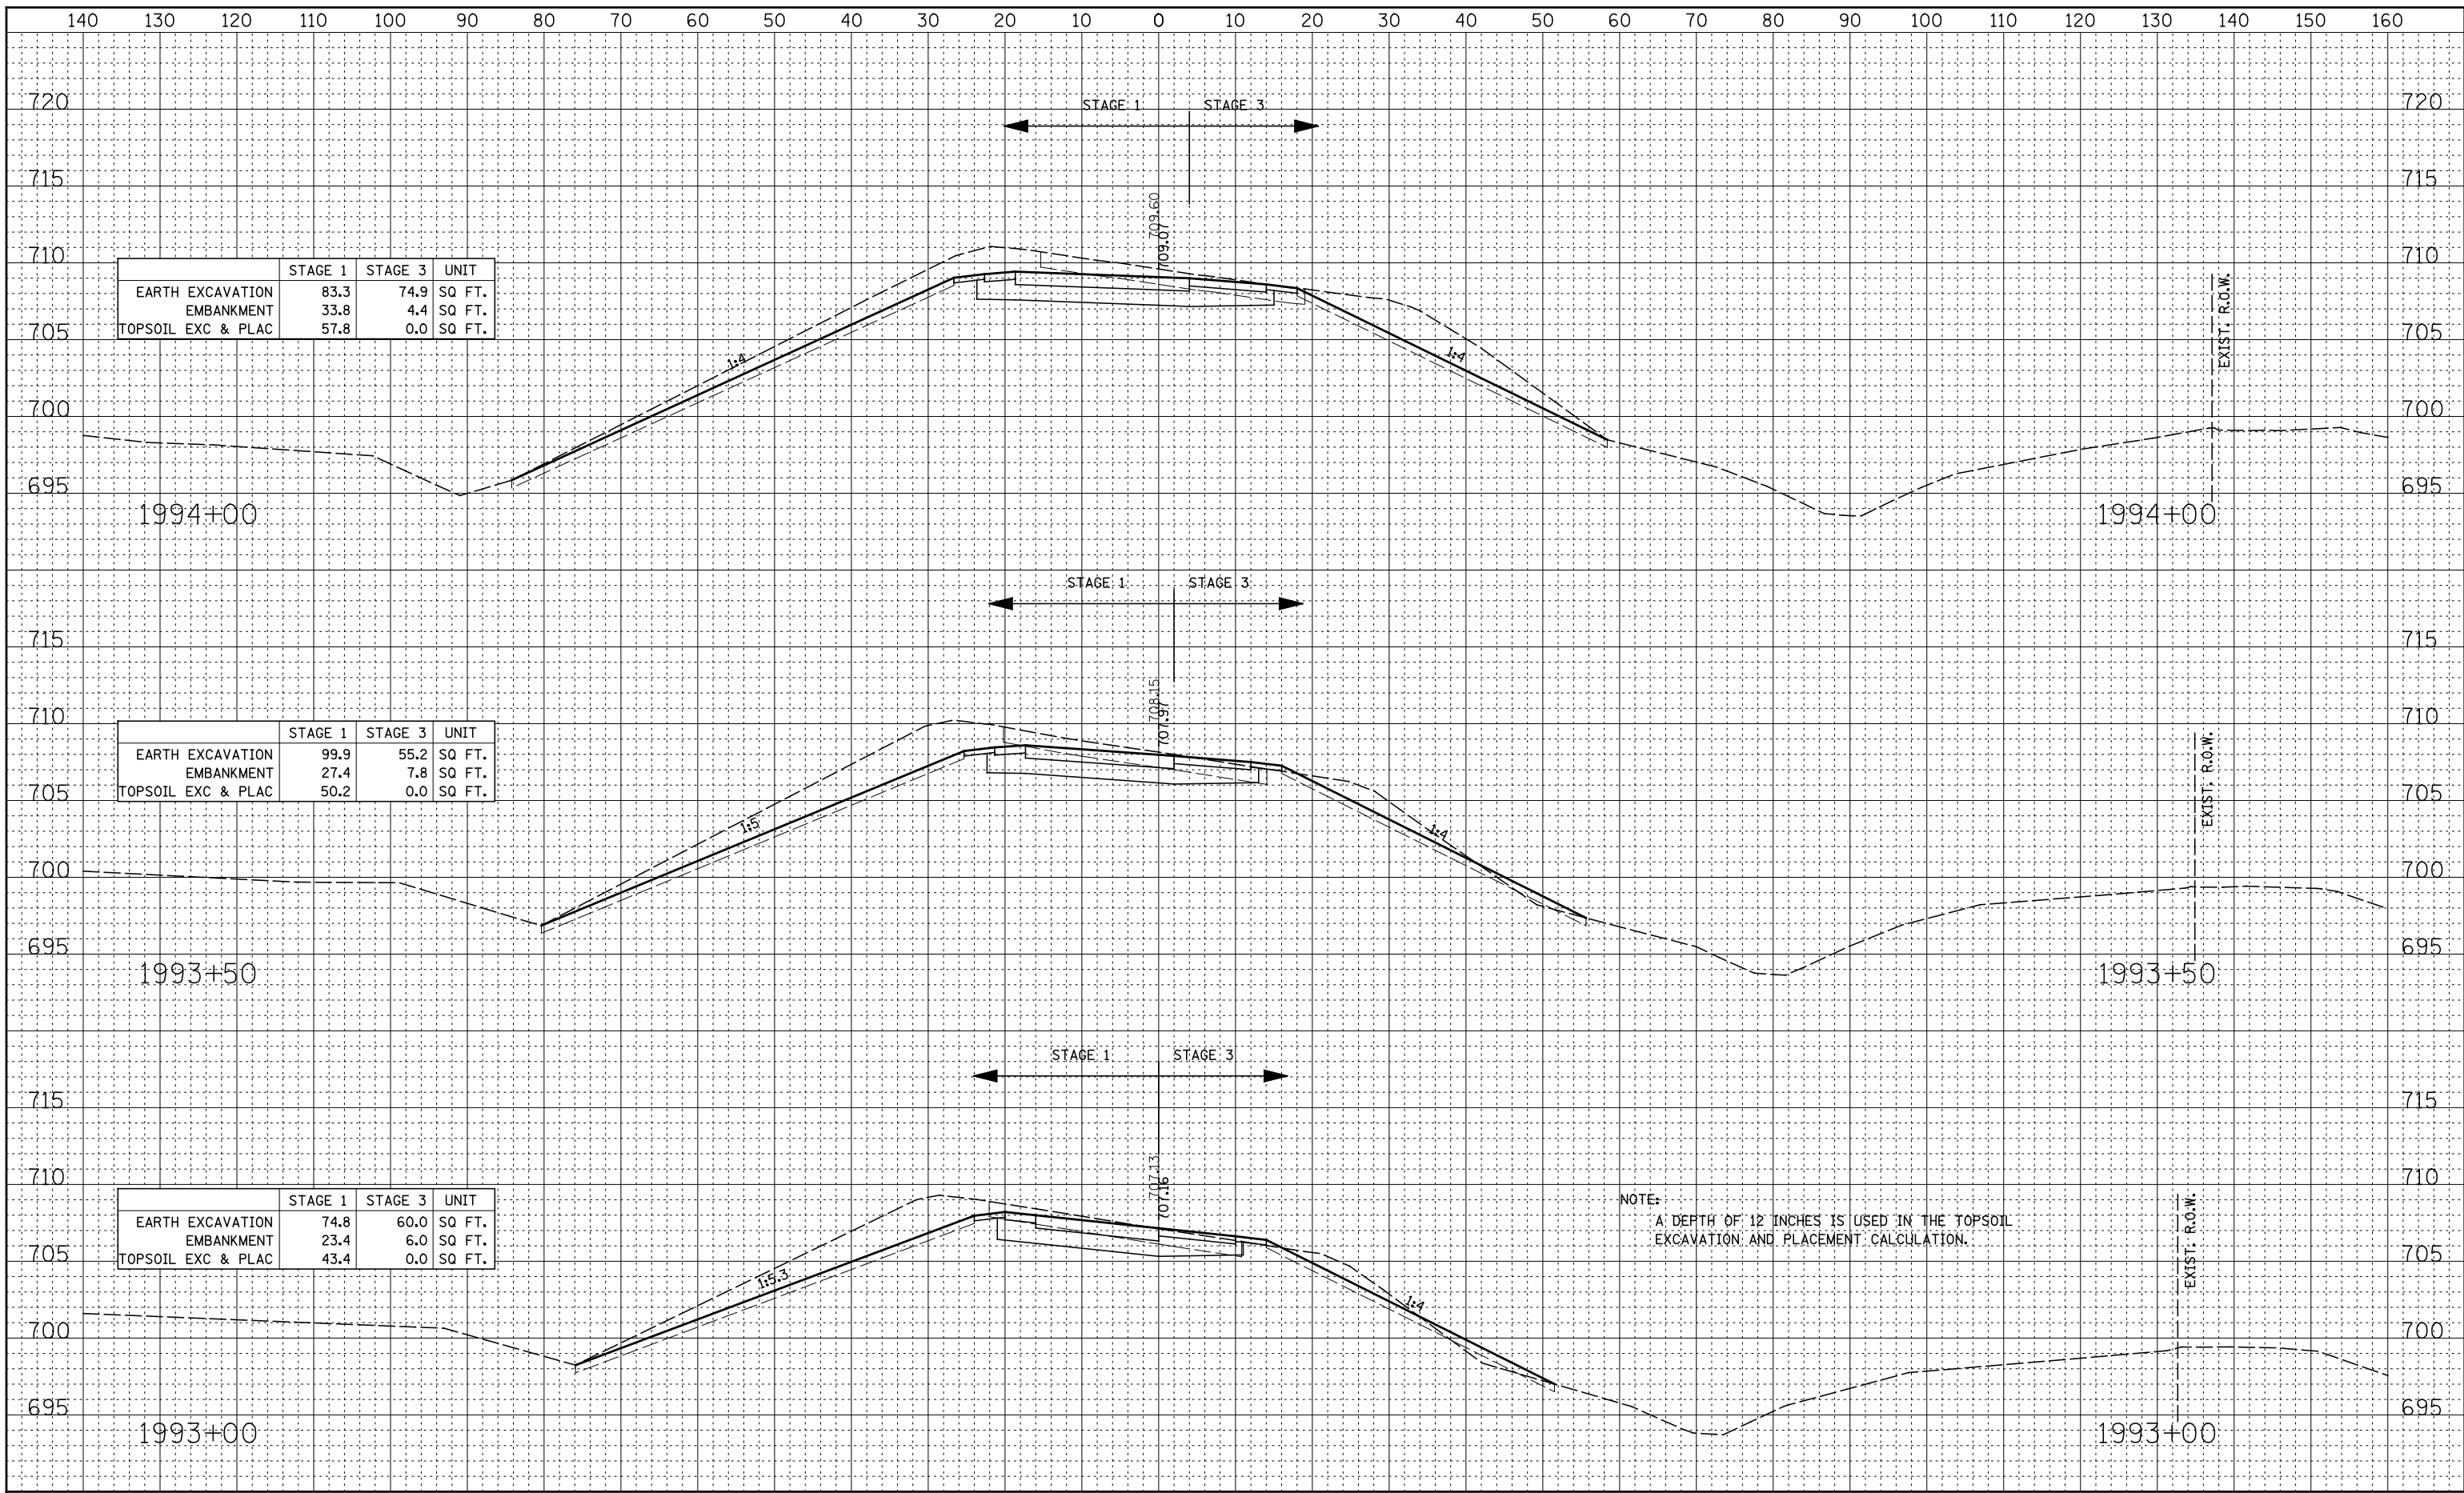

	STAGE 1	STAGE 3	UNIT
EARTH EXCAVATION	83.3	74.9	SQ FT.
EMBANKMENT	33.8	4.4	SQ FT.
TOPSOIL EXC & PLAC	57.8	0.0	SQ FT.

	STAGE 1	STAGE 3	UNIT
EARTH EXCAVATION	99.9	55.2	SQ FT.
EMBANKMENT	27.4	7.8	SQ FT.
TOPSOIL EXC & PLAC	50.2	0.0	SQ FT.

	STAGE 1	STAGE 3	UNIT
EARTH EXCAVATION	74.8	60.0	SQ FT.
EMBANKMENT	23.4	6.0	SQ FT.
TOPSOIL EXC & PLAC	43.4	0.0	SQ FT.

NOTE:
A DEPTH OF 12 INCHES IS USED IN THE TOPSOIL EXCAVATION AND PLACEMENT CALCULATION.