


DATE	
BY	
FINAL SURVEY	SURVEYED
NOTE BOOK	PLOTTED
NO.	TEMPLATE
	AREAS CHECKED

DATE	
BY	
ORIGINAL SURVEY	SURVEYED
NOTE BOOK	PLOTTED
NO.	TEMPLATE
	AREAS CHECKED

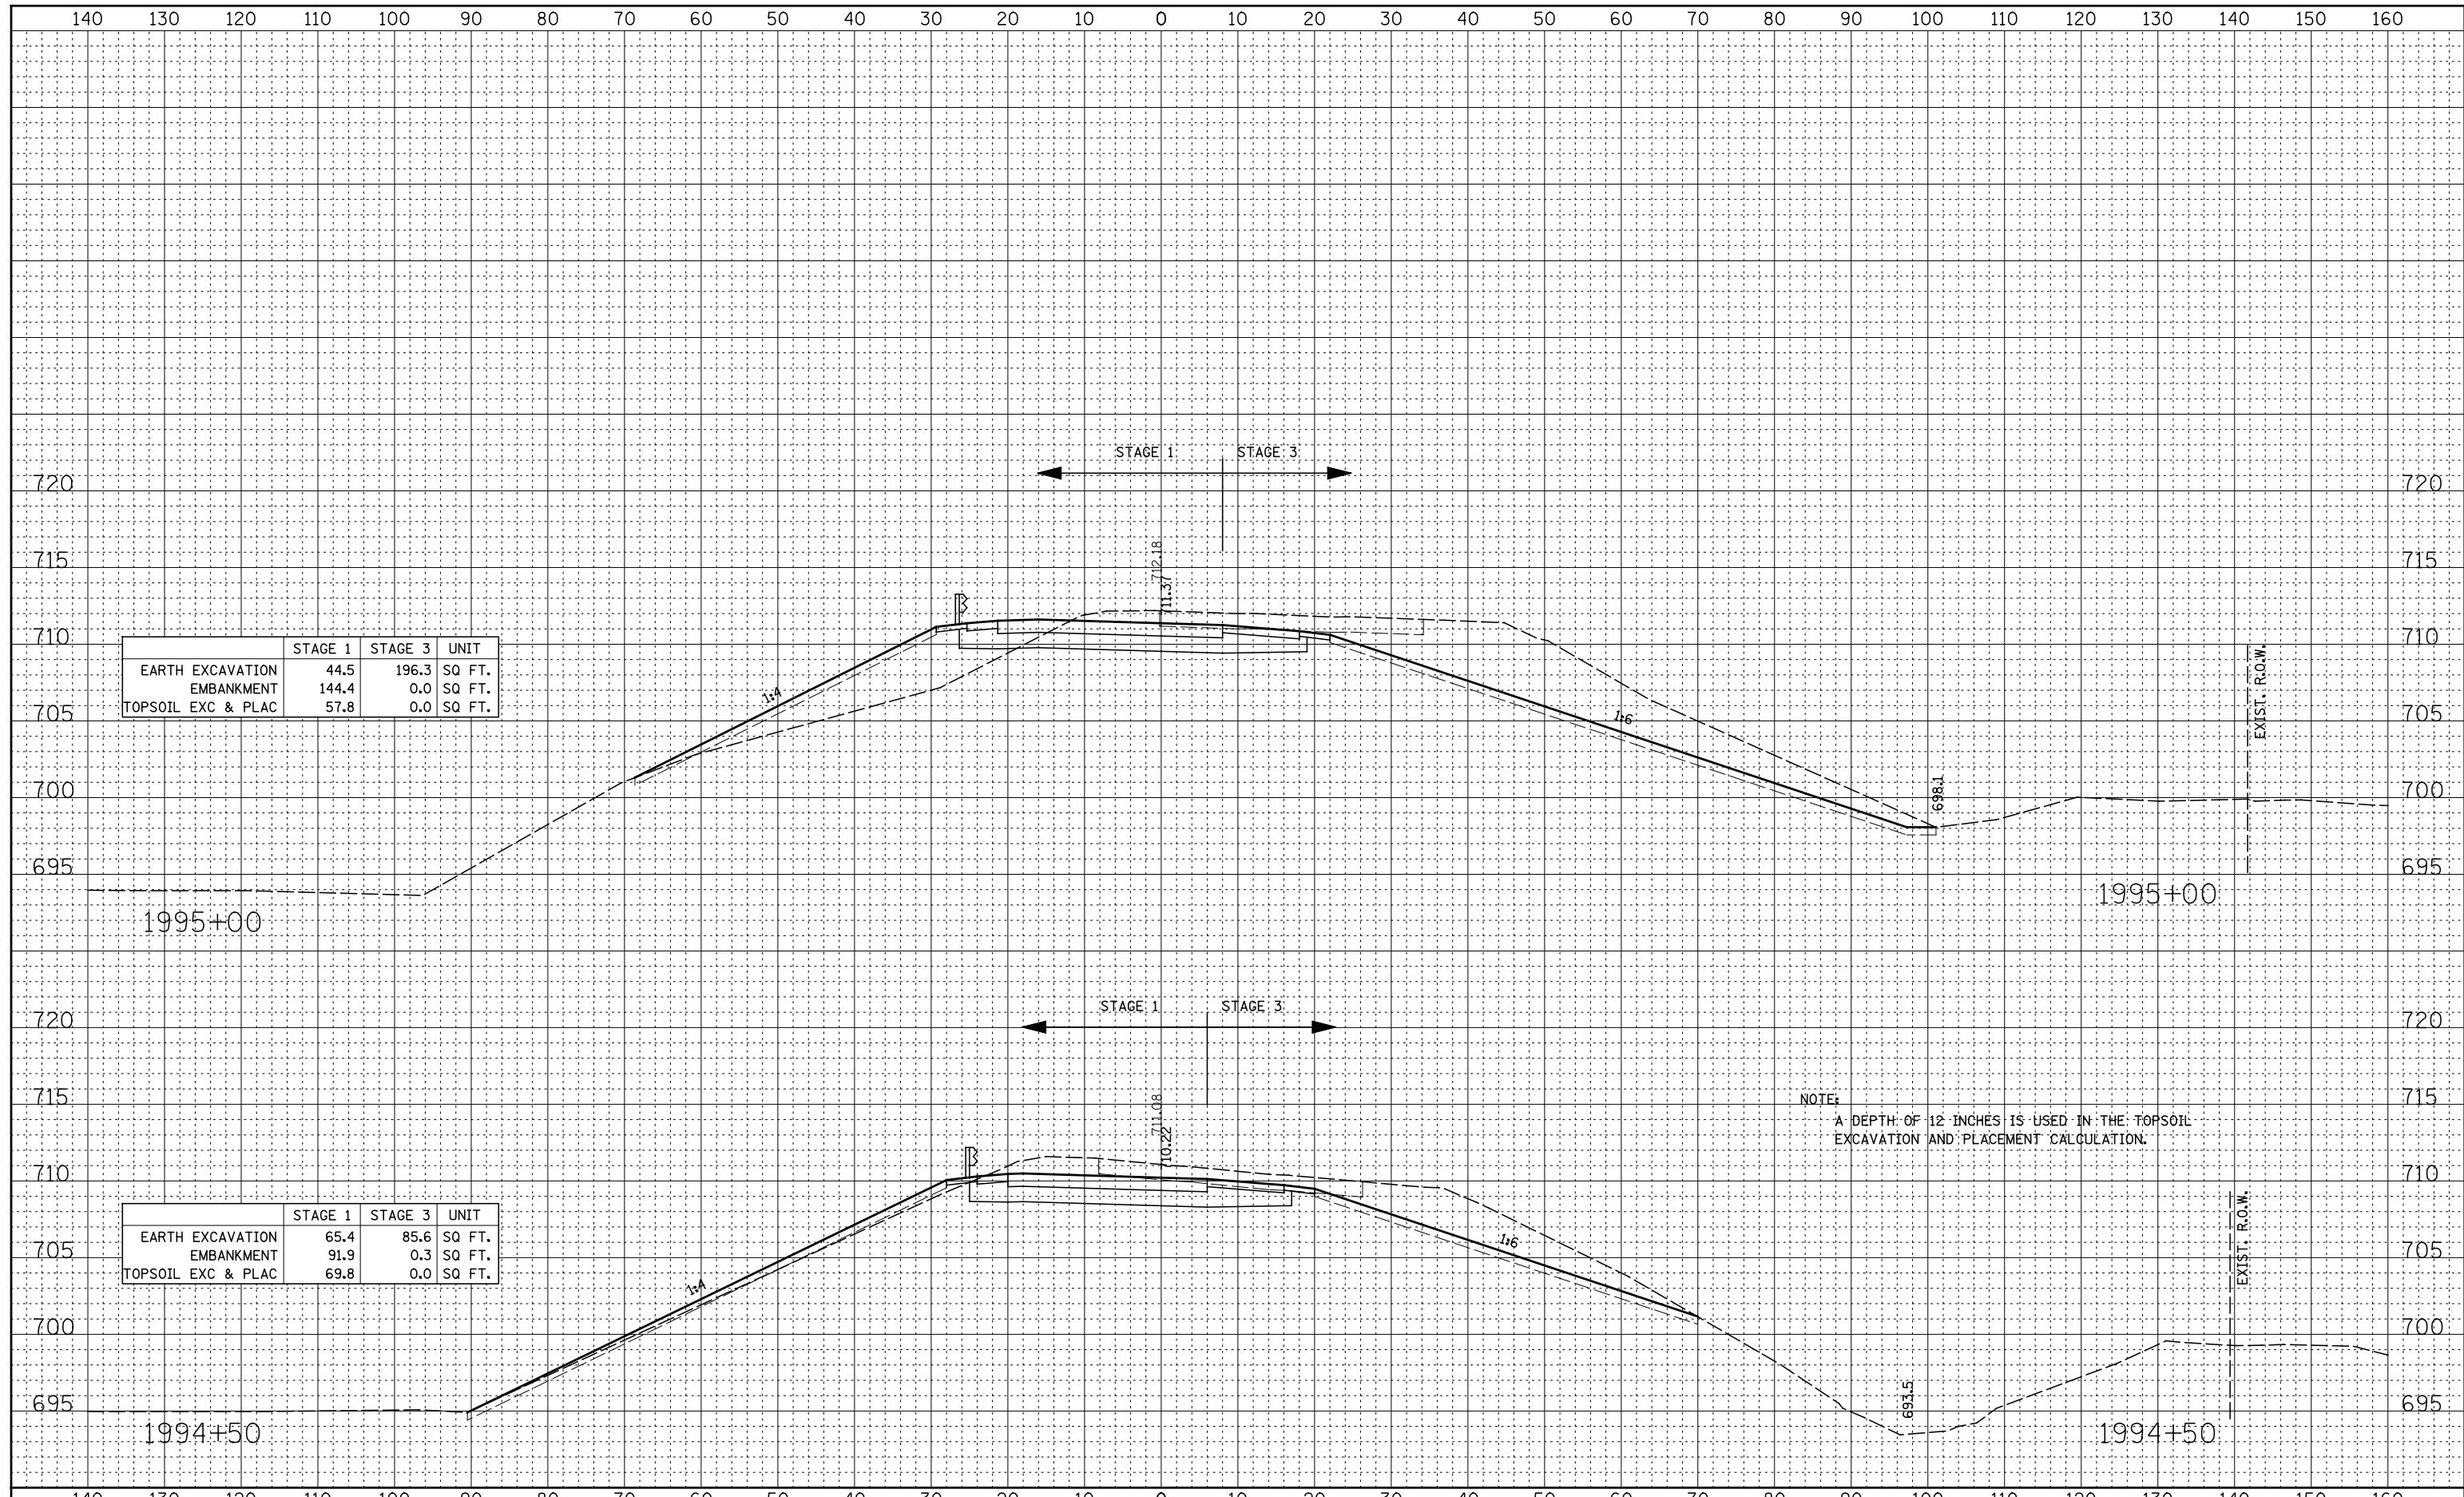

	STAGE 1	STAGE 3	UNIT
EARTH EXCAVATION	44.5	196.3	SQ. FT.
EMBANKMENT	144.4	0.0	SQ. FT.
TOPSOIL EXC & PLAC	57.8	0.0	SQ. FT.

	STAGE 1	STAGE 3	UNIT
EARTH EXCAVATION	65.4	85.6	SQ. FT.
EMBANKMENT	91.9	0.3	SQ. FT.
TOPSOIL EXC & PLAC	69.8	0.0	SQ. FT.

NOTE:
A DEPTH OF 12 INCHES IS USED IN THE TOPSOIL EXCAVATION AND PLACEMENT CALCULATION.