


DATE	
BY	
FINAL SURVEY	SURVEYED
NOTE BOOK	PLOTTED
NO.	TEMPLATE
	AREAS CHECKED

DATE	
BY	
ORIGINAL SURVEY	SURVEYED
NOTE BOOK	PLOTTED
NO.	TEMPLATE
	AREAS CHECKED

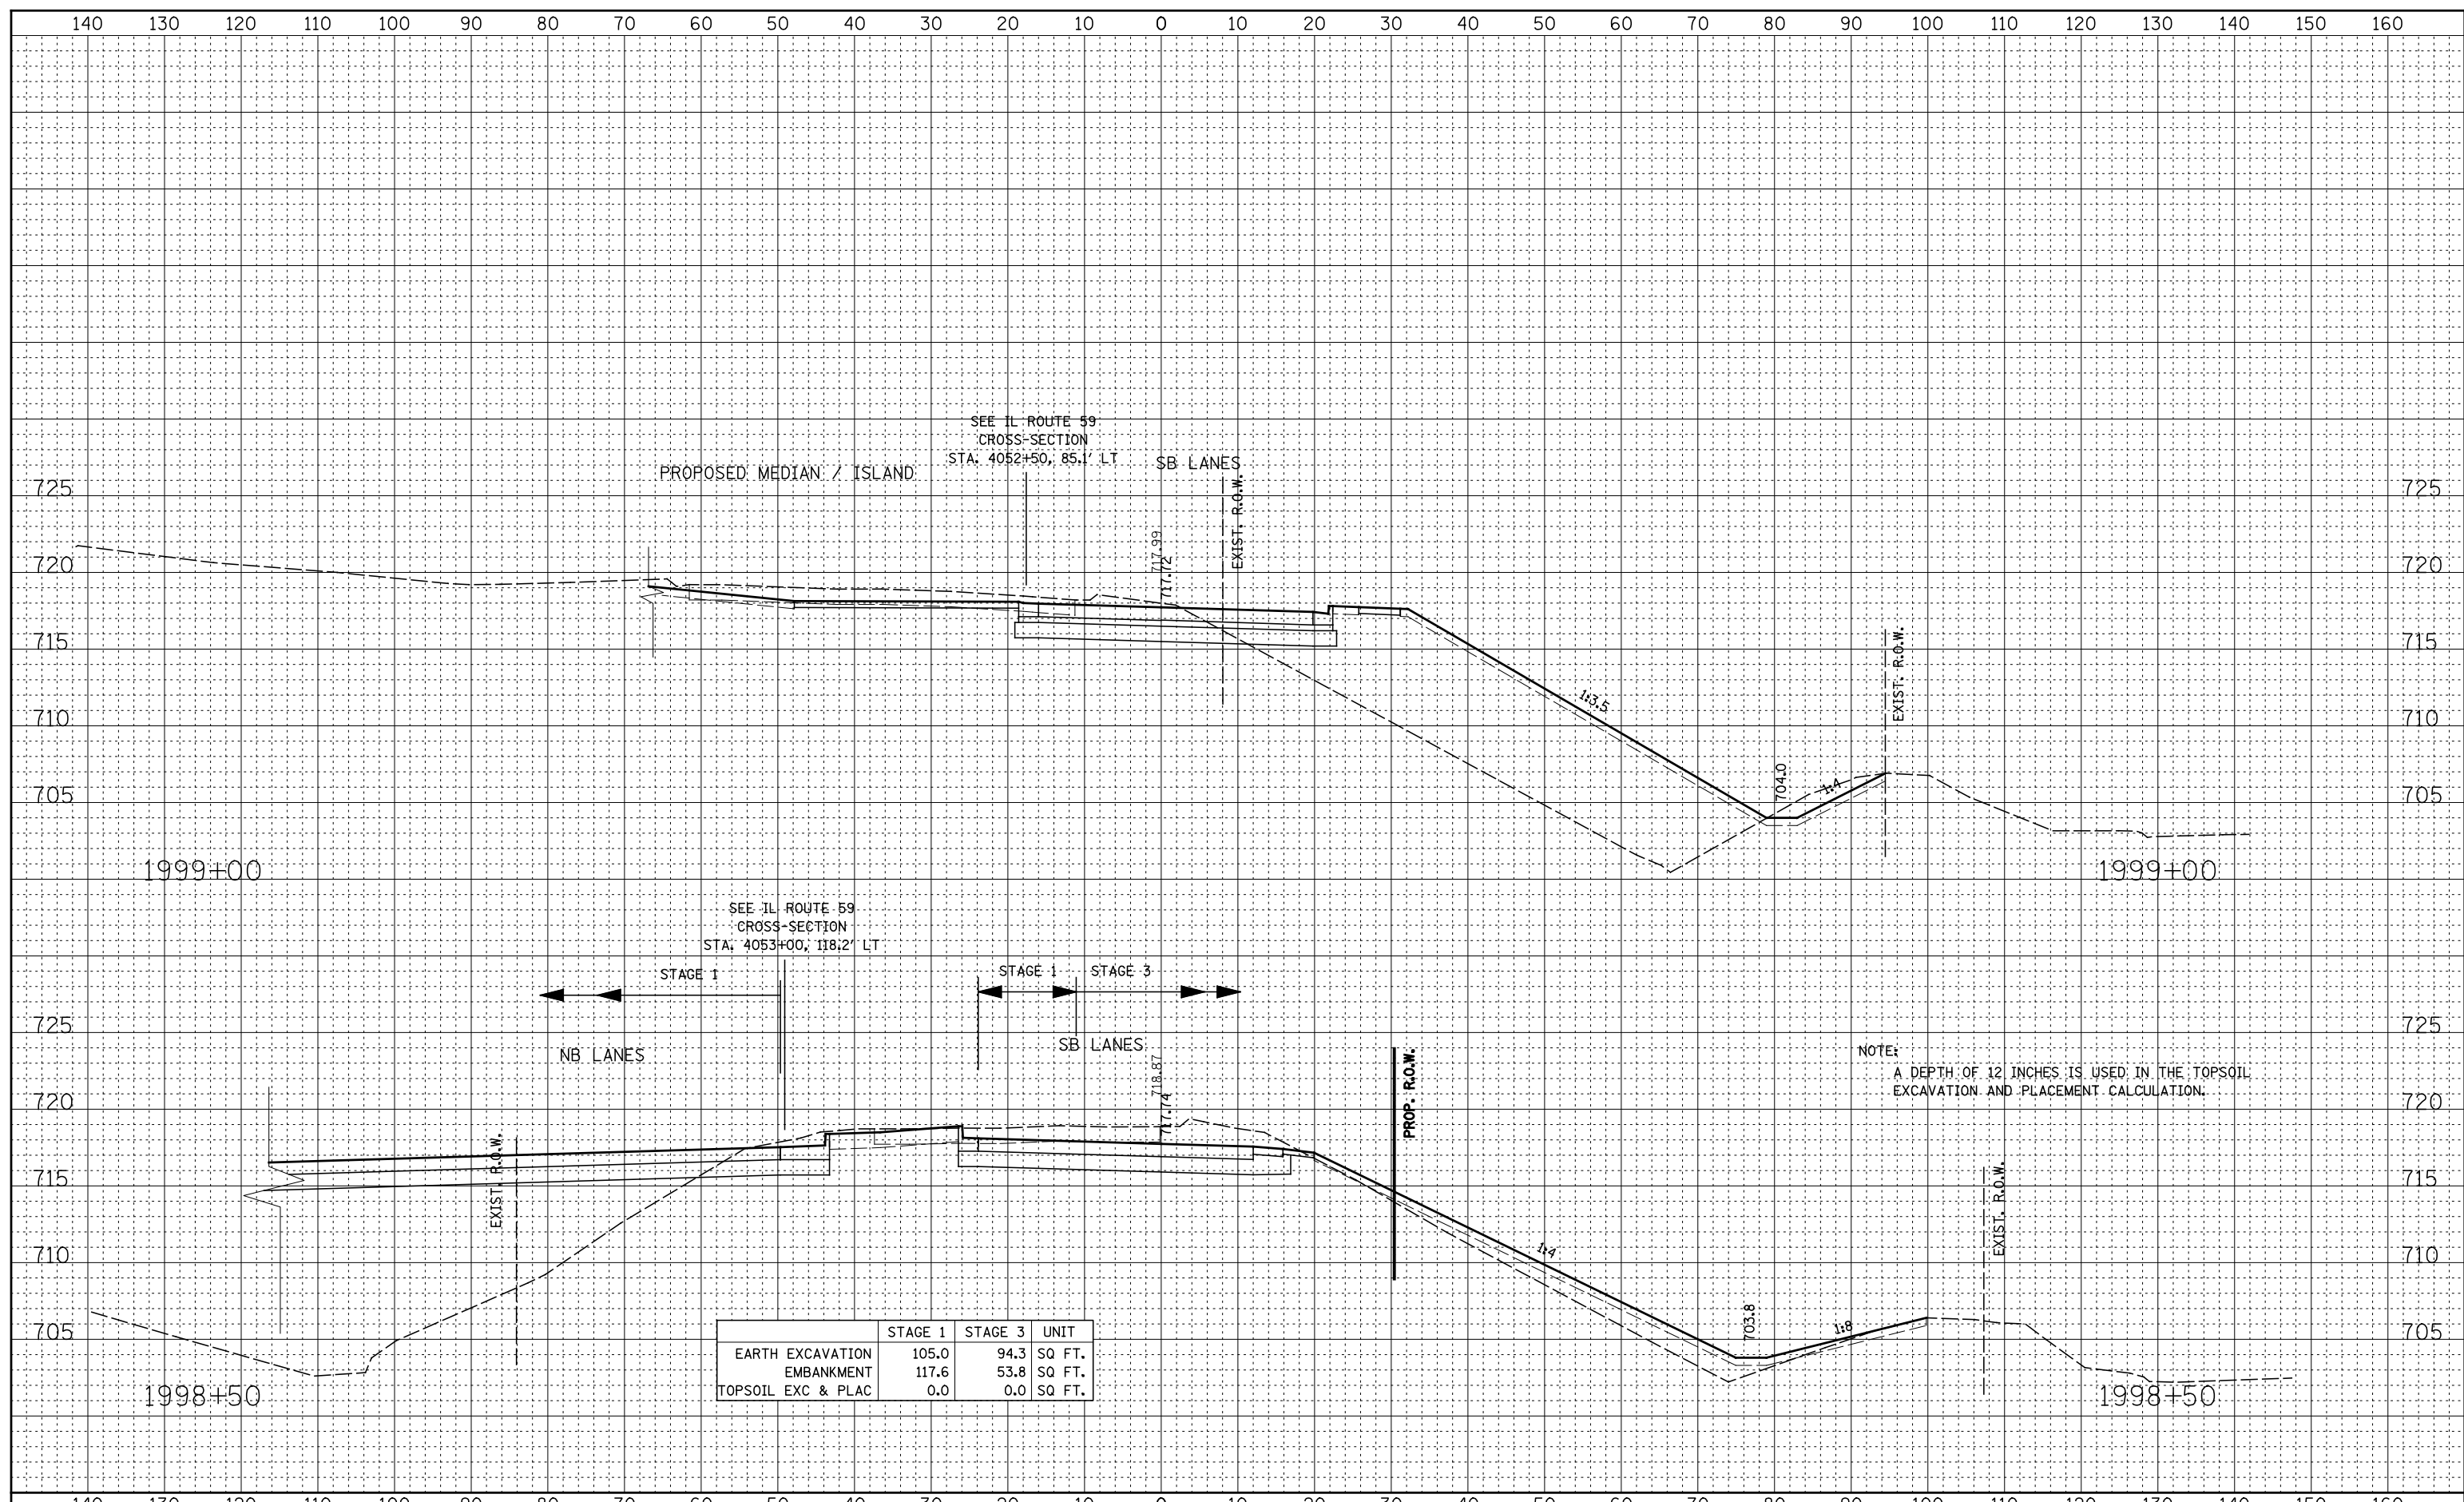

	STAGE 1	STAGE 3	UNIT
EARTH EXCAVATION	105.0	94.3	SQ. FT.
EMBANKMENT	117.6	53.8	SQ. FT.
TOPSOIL EXC & PLAC	0.0	0.0	SQ. FT.

NOTE:  
A DEPTH OF 12 INCHES IS USED IN THE TOPSOIL EXCAVATION AND PLACEMENT CALCULATION.