


PEDESTRIAN GATE

VEHICULAR GATE

RIGHT OF WAY FENCE, TYPE 1

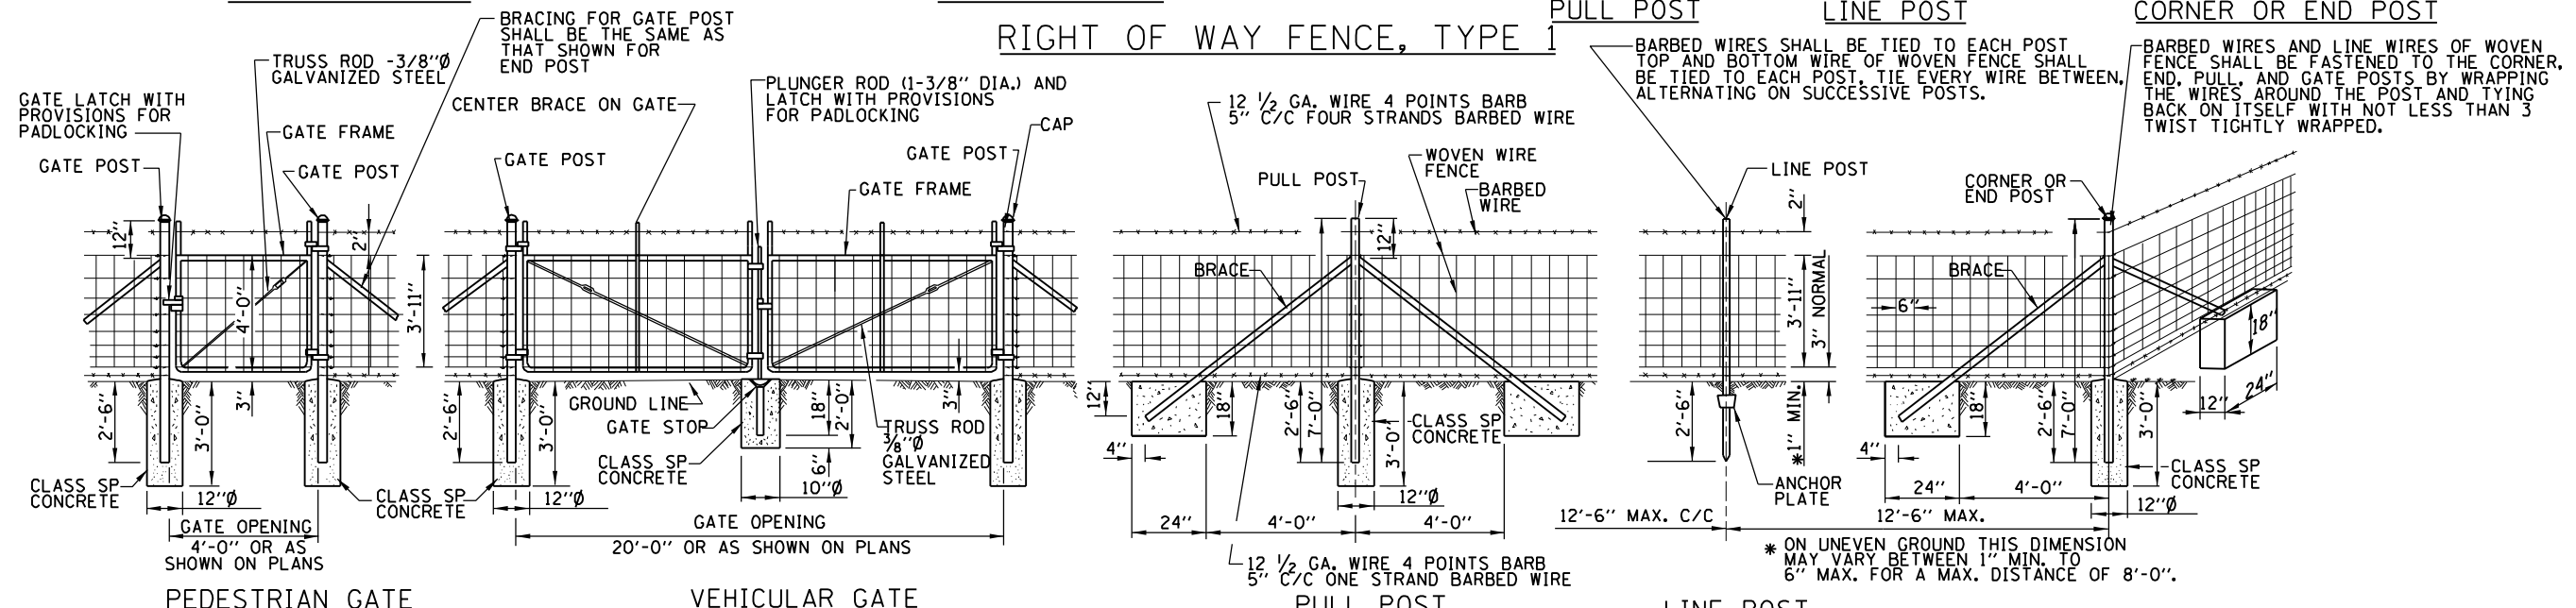

PEDESTRIAN GATE

VEHICULAR GATE

PULL POST


LINE POST

CORNER OR END POST

GENERAL NOTES

- ON STRAIGHT RUNS OF FENCE, PULL POSTS SHALL BE USED AT 500' CENTERS FOR TYPE 1 AND 330' CENTERS FOR TYPE 2.
- ALL FENCING MATERIALS SHALL BE IN ACCORDANCE WITH THE STANDARD SPECIFICATIONS.
- WHERE R.O.W. FENCE FOLLOWS R.O.W. LINE IT SHALL BE INSTALLED PARALLEL TO AND 6" INSIDE THE R.O.W. LINE ON TOLLWAY PROPERTY.
- LINE POSTS AND BRACES SHALL BE ON TOLLWAY SIDE OF FENCE FABRIC.
- WHEN THE TENSION OF THE FENCE TENDS TO PULL THE POSTS FROM THE GROUND, THE LINE POSTS SHALL BE ANCHORED WITH ANCHORAGE SPECIFIED FOR CORNER POSTS.
- AT LOCATION WHERE THE PROPOSED FENCE IS TO BE CONNECTED TO AN EXISTING POST, THE REQUIRED CONNECTIONS AND BRACING INCLUDING ALL NECESSARY HARDWARE SHALL BE CONSIDERED INCIDENTAL TO THE FENCE OF THE TYPE SPECIFIED.
- WHEN THE FENCE LINE HAS A CHANGE IN DIRECTION OF 10° OR MORE, A CORNER POST SHALL BE PLACED AT THE POINT OF CHANGE, WHERE THE ANGLE OF CHANGE IS LESS THAN 10° A PULL POST SHALL BE USED.
- WHERE GRADE LINE HAS A CHANGE IN SLOPE OF 10° OR MORE, A CORNER POST WITH BRACING AS REQUIRED SHALL BE PLACED, WHERE ANGLE IS LESS THAN 10° LINE POST MAY BE USED.
- WHERE TYPE 1 FENCE IS USED, THE FABRIC SHALL BE KNUCKLED SELVAGE ON TOP AND TWISTED AND BARBED SELVAGE ON BOTTOM.
- PLACEMENT OF BRACED END POSTS OR CORNER POSTS WITHIN THE CLEAR ZONE SHALL BE AVOIDED.

RIGHT OF WAY FENCE, TYPE 2

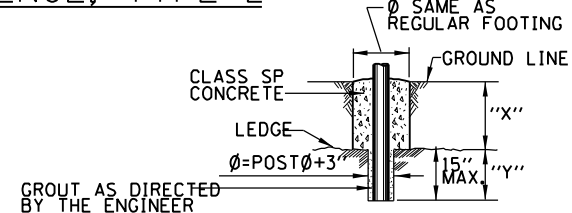

FOOTING FOR POST WHEN ROCK LEDGE IS ENCOUNTERED

NOTE:
 "X" + "Y" SHALL NOT EXCEED 30"
 WHEN "X" IS 0" TO 15" "Y" = 15", AND
 THE POST SHALL BE SHORTENED AS
 REQUIRED. WHEN "X" EXCEEDS 15"
 "Y" SHALL BE DECREASED
 ACCORDINGLY.

APPROVED *Paul Kovacs* CHIEF ENGINEER DATE 7-1-2009



DATE	REVISIONS
7-1-2009	R.O.W. FENCE TYPES 1 AND 2 FENCE DETAILS

RIGHT OF WAY FENCE

STANDARD D1-01