


DATE	BY

DATE	BY

PLOT DATE = 7/6/2012  
 PLOT SCALE = 1/8" = 10.0000' / IN.  
 USER NAME = JBERL

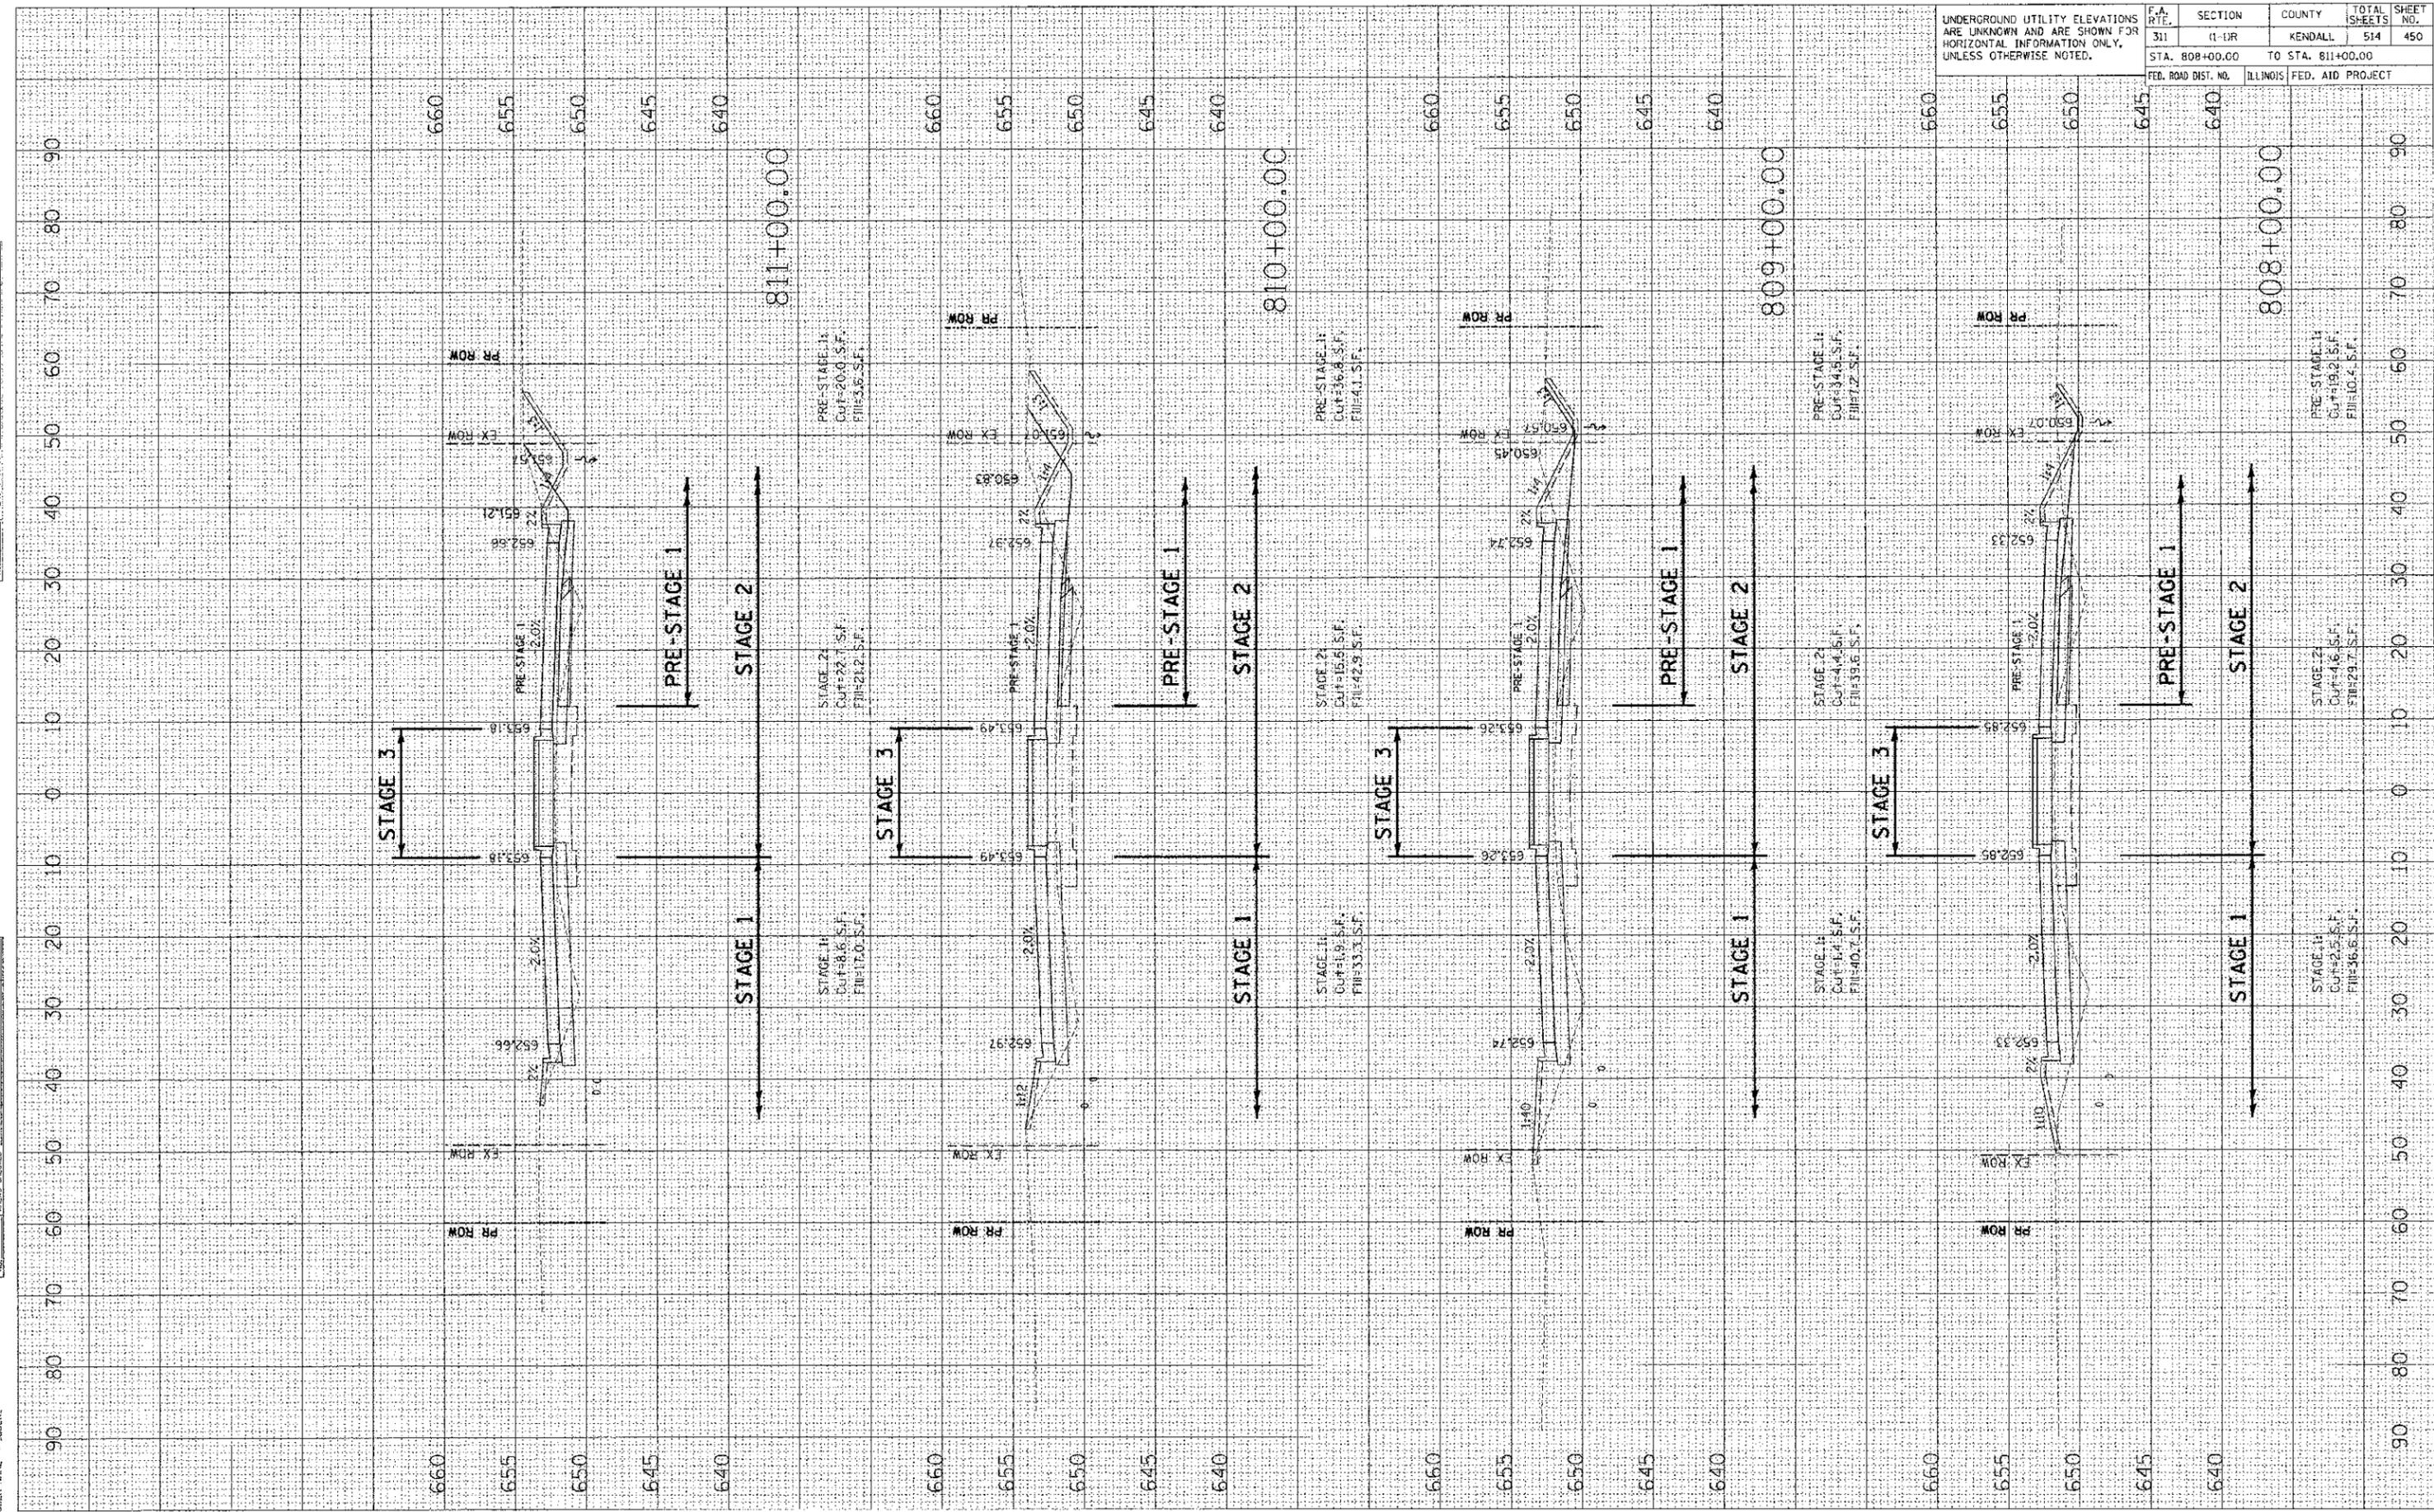

CONTRACT NO. 66420			
F.A. RTE.	SECTION	COUNTY	TOTAL SHEETS
311	1-1/R	KENDALL	514
STA. 808+00.00		TO STA. 811+00.00	
FED. ROAD DIST. NO.	ILLINOIS	FED. AID PROJECT	

660	655	650	645	640	808+00.00	PRE-STAGE 1 Cut=19.2 S.F. Fill=10.4 S.F.	90
