


ORIGINAL SURVEY	SURVEYED	BY	DATE
NOTE BOOK	PLOTTED		
	TEMPLATE		
	AREAS		
	AREAS CHECKED		

FINAL SURVEY	SURVEYED	BY	DATE
NOTE BOOK	PLOTTED		
	TEMPLATE		
	AREAS		
	AREAS CHECKED		

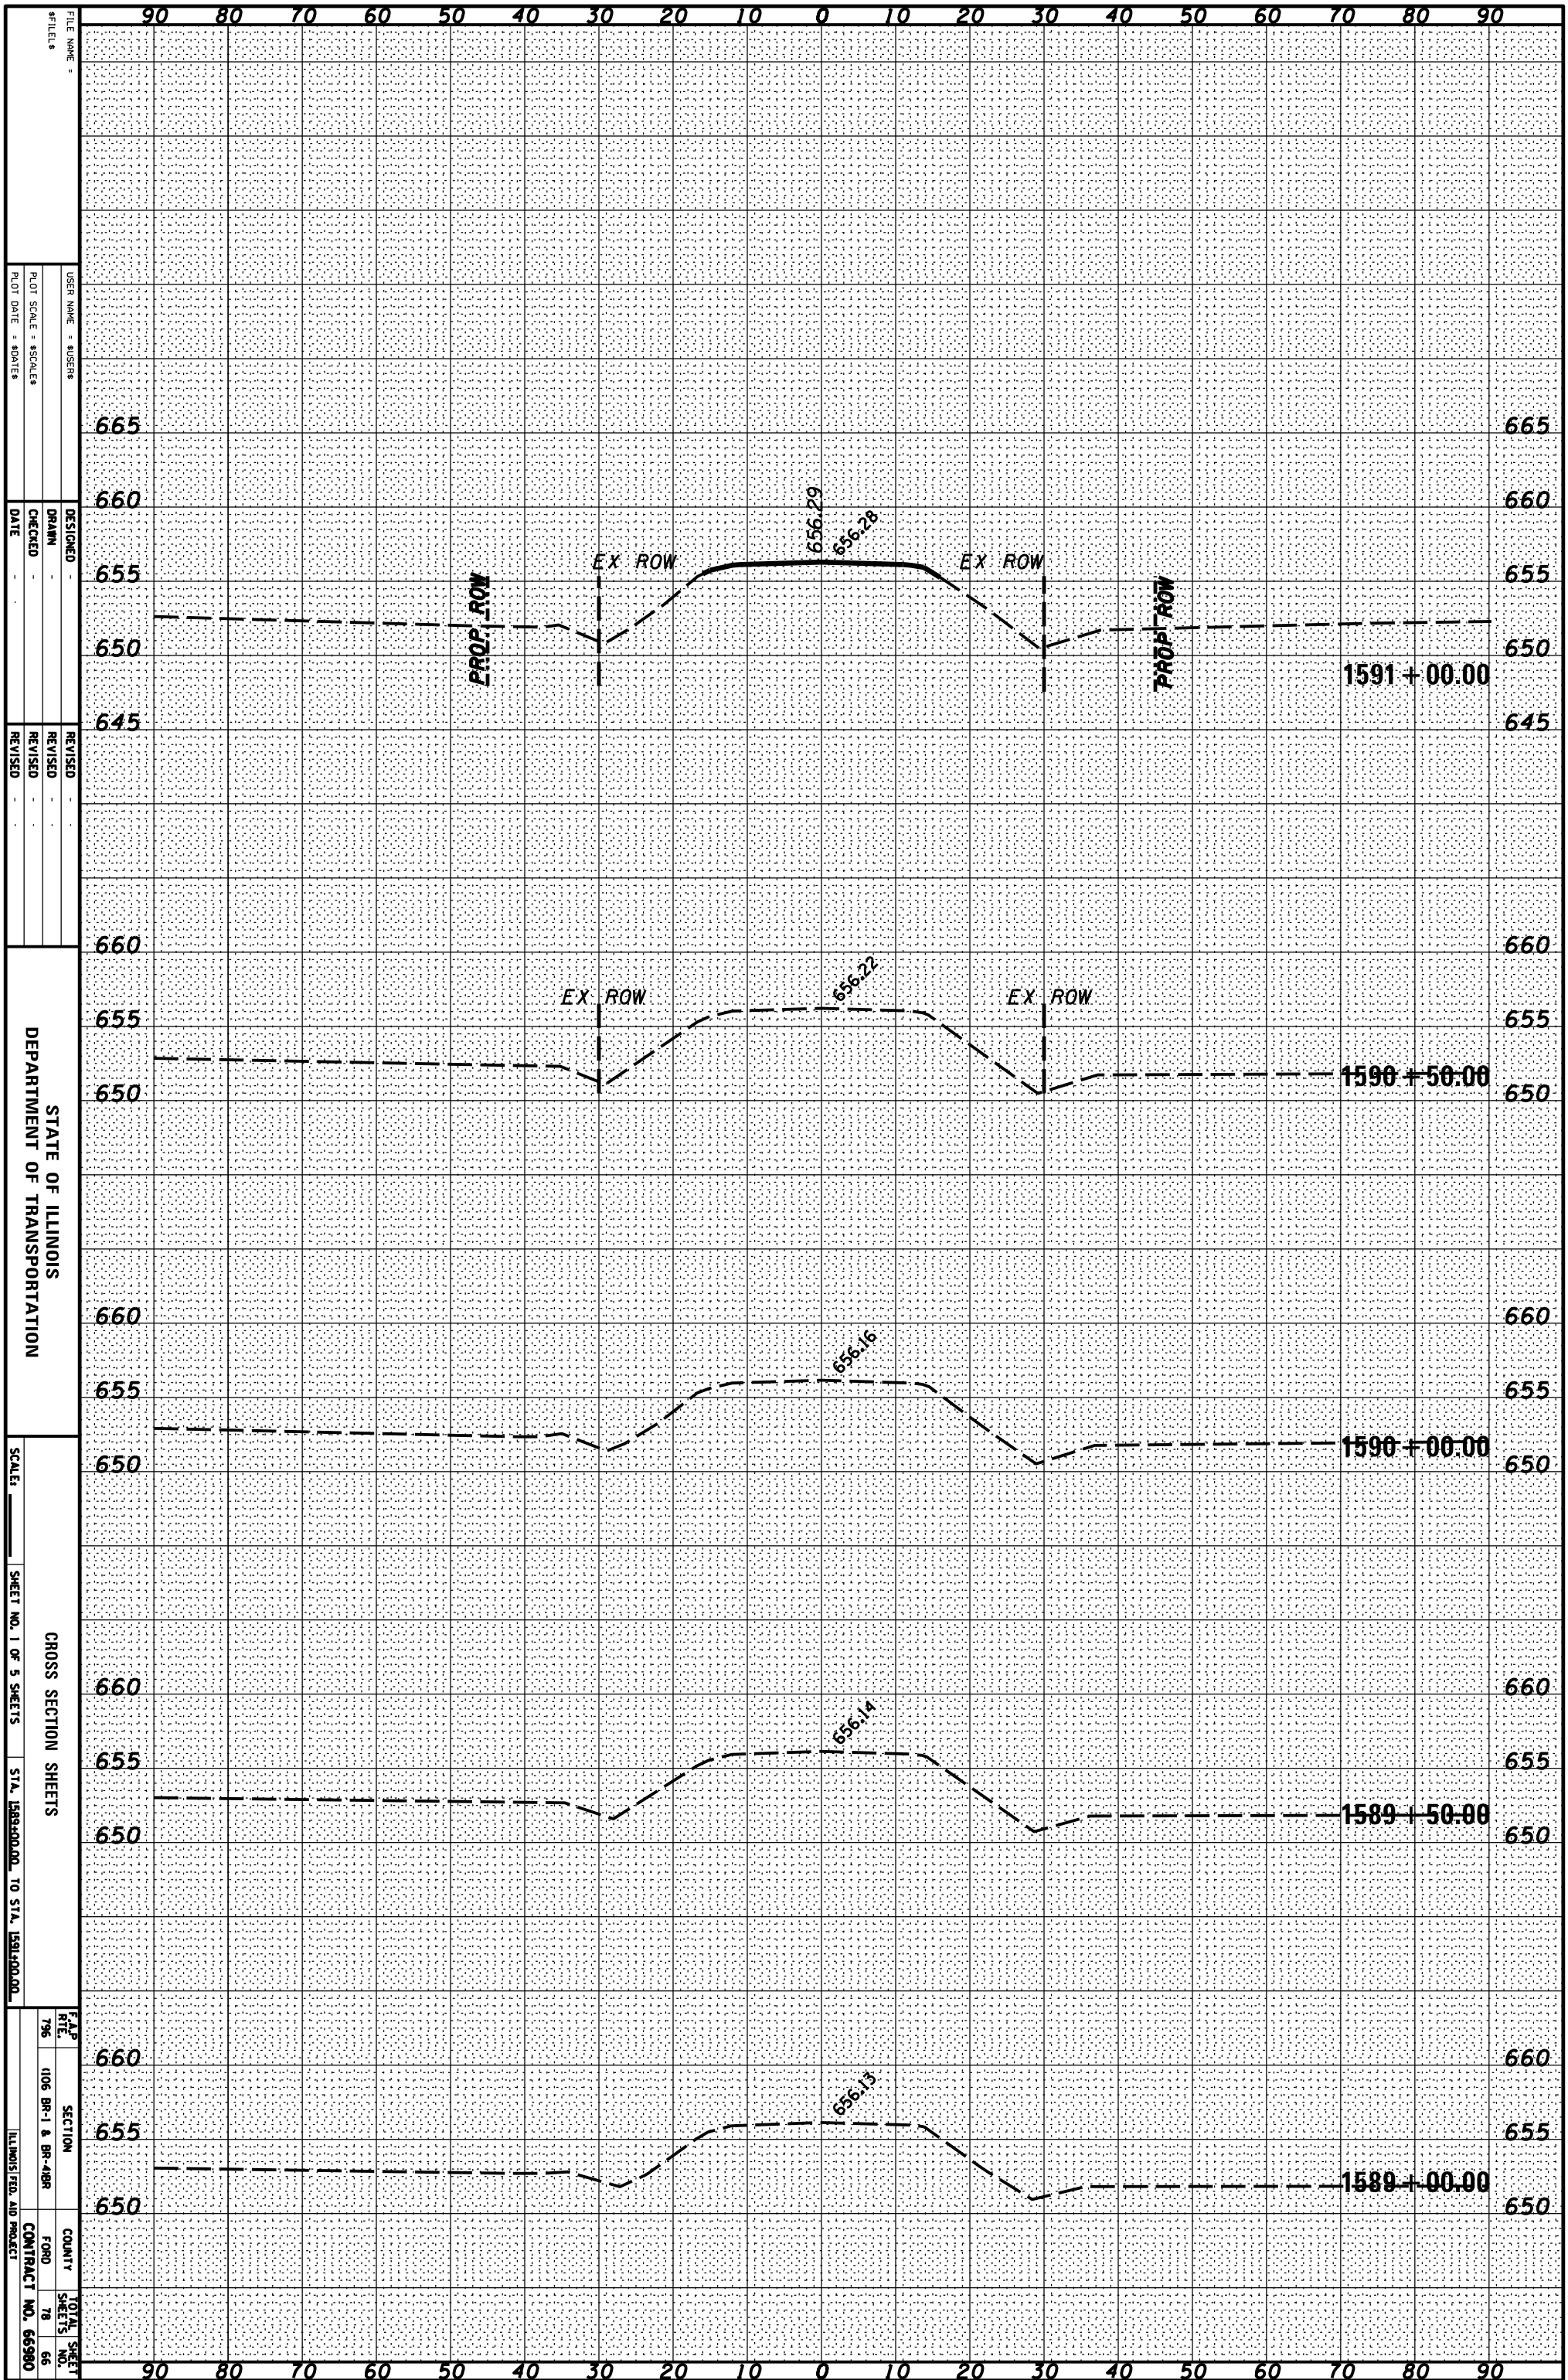

FILE NAME: \_\_\_\_\_  
 USER NAME: SUSENS  

DESIGNED: \_\_\_\_\_  
 DRAWN: \_\_\_\_\_  
 CHECKED: \_\_\_\_\_  
 DATE: \_\_\_\_\_


STATE OF ILLINOIS  
 DEPARTMENT OF TRANSPORTATION

CROSS SECTION SHEETS  
 SHEET NO. 1 OF 5 SHEETS  
 STA. 1589+00.00 TO STA. 1591+00.00

F&P  
 RITE: 796  
 SECTION: 1106 BR-1 & BR-4BR  
 COUNTY: FORD  
 TOTAL SHEET NO.: 78  
 SHEET NO.: 66  
 ILLINOIS FPD AID PROJECT CONTRACT NO. 66980