


ORIGINAL SURVEY	SURVEYED	BY	DATE
NOTE BOOK	PLOTTED		
	TEMPLATE		
	AREAS		
	CHECKED		

FINAL SURVEY	SURVEYED	BY	DATE
NOTE BOOK	PLOTTED		
	TEMPLATE		
	AREAS		
	CHECKED		

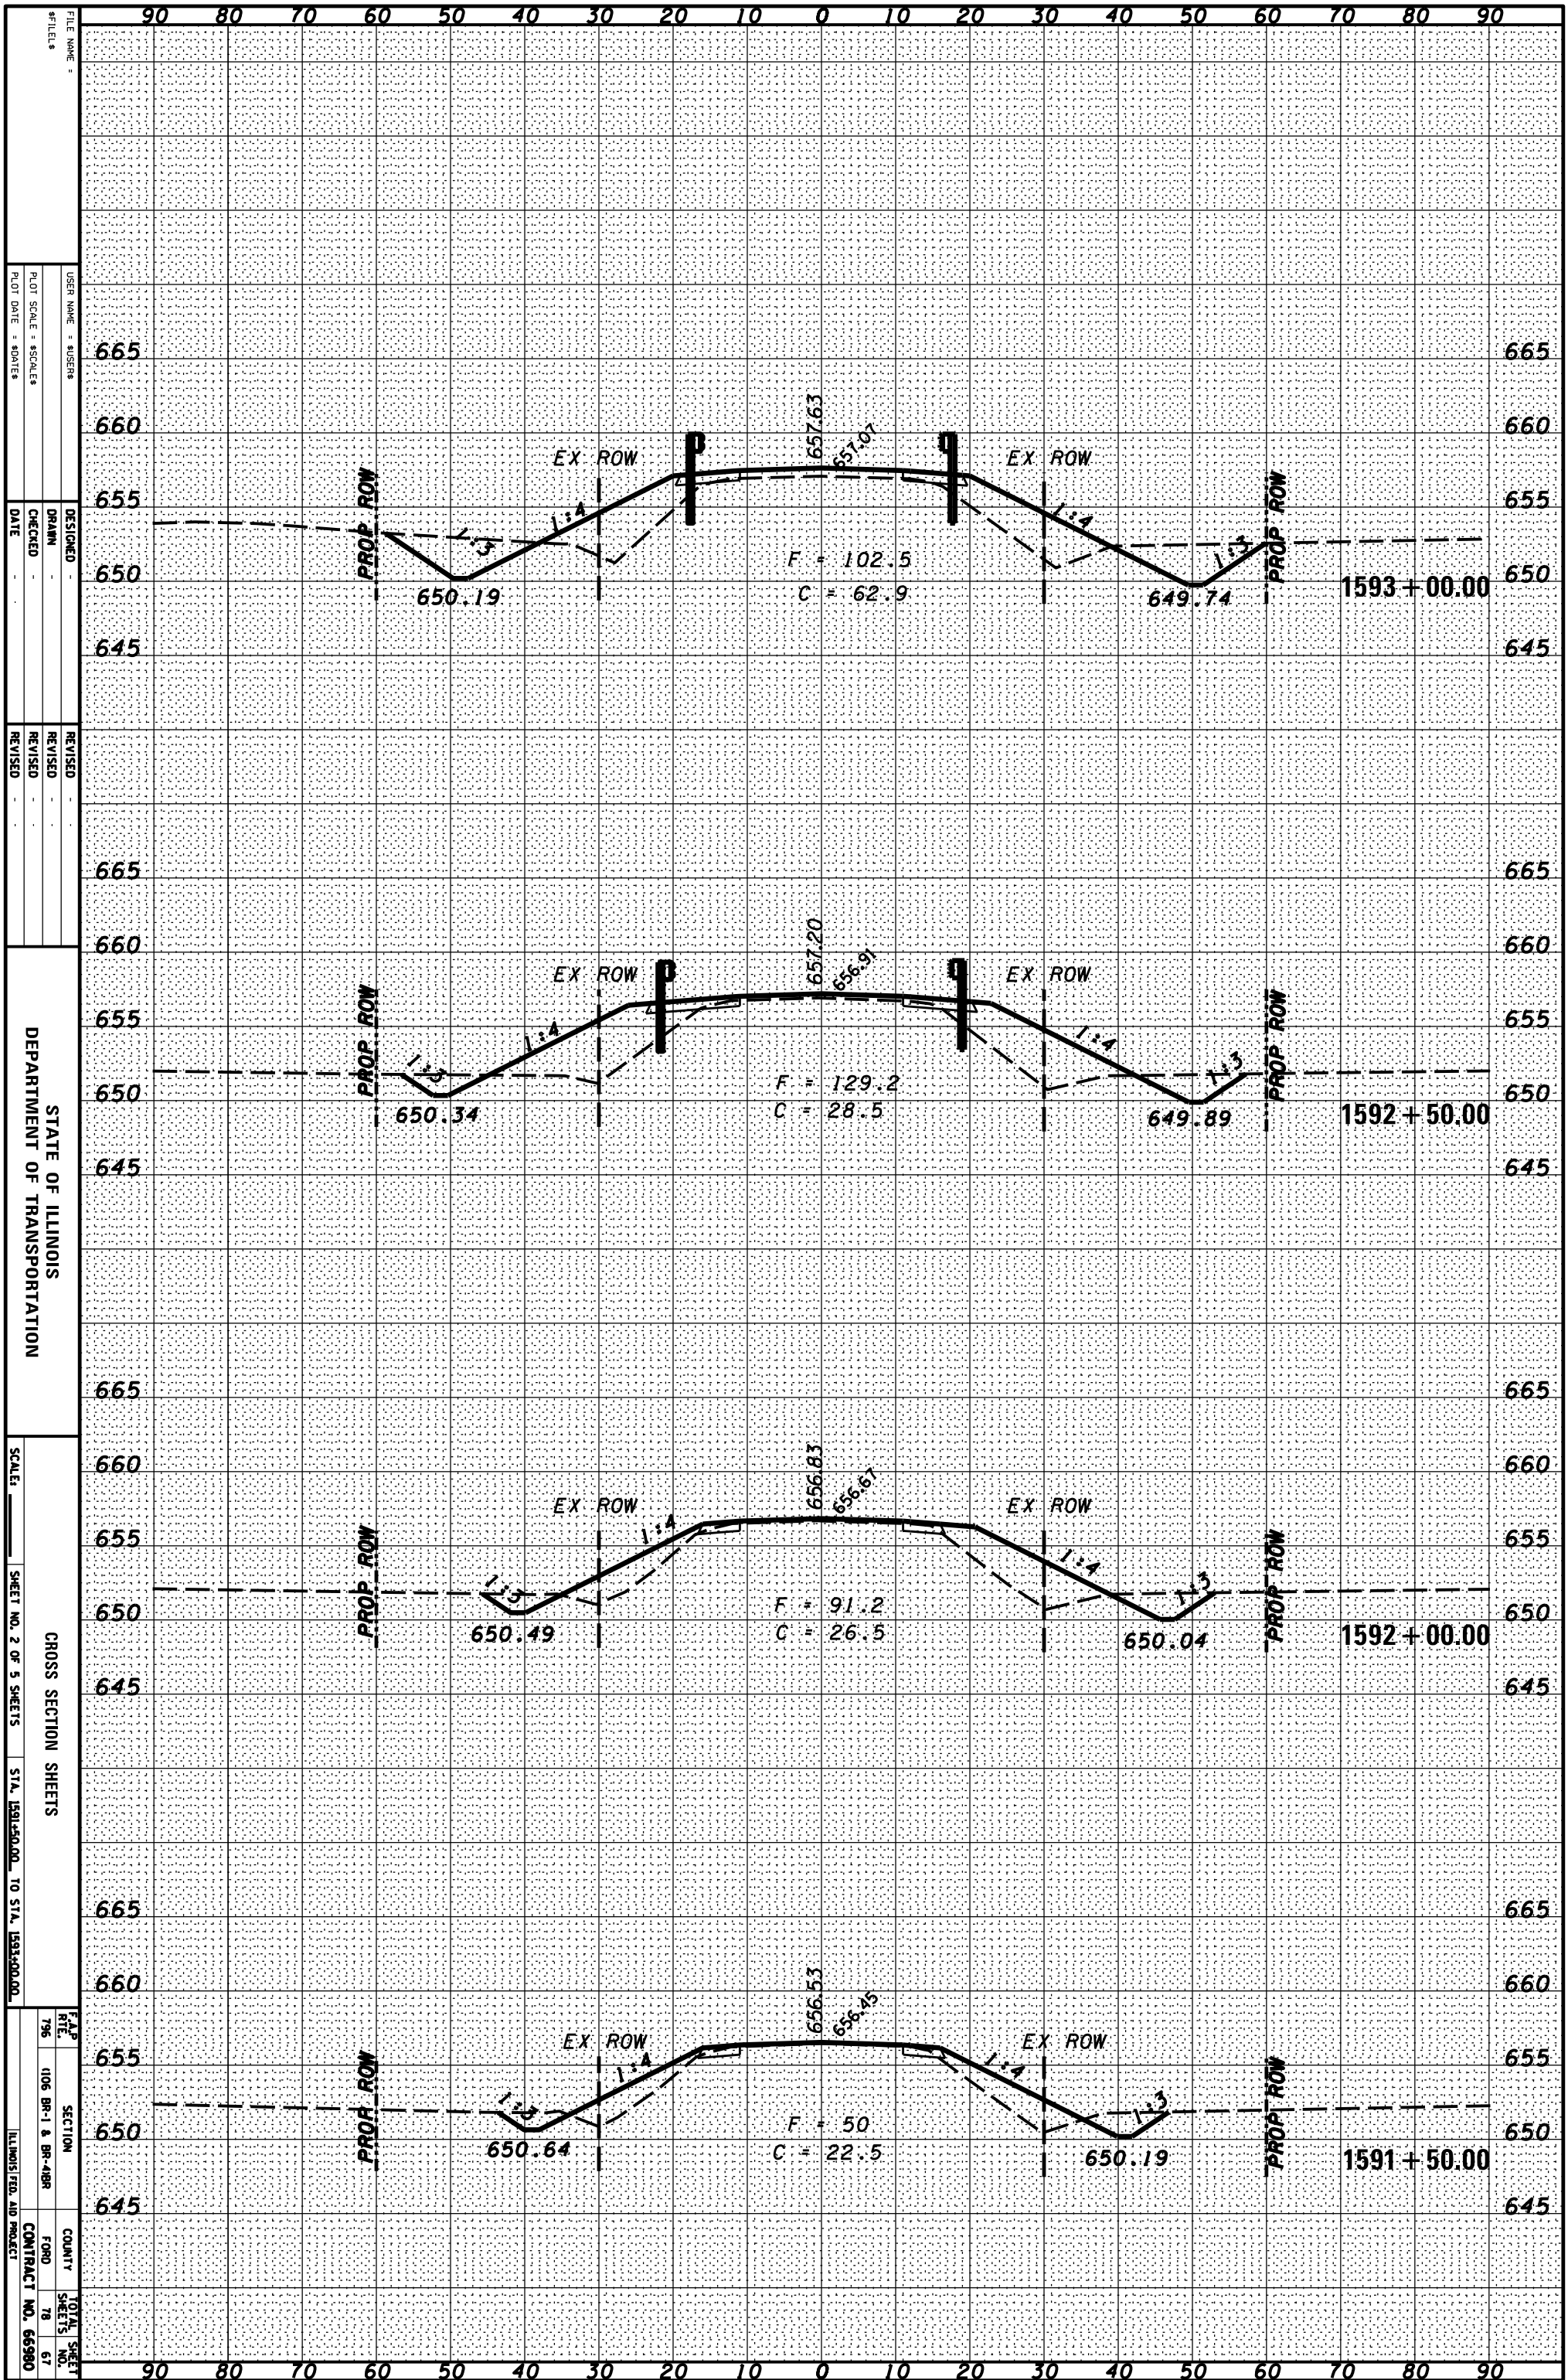

FILE NAME: \_\_\_\_\_  
 DESIGNED: \_\_\_\_\_  
 DRAWN: \_\_\_\_\_  
 CHECKED: \_\_\_\_\_  
 DATE: \_\_\_\_\_  

STATE OF ILLINOIS  
 DEPARTMENT OF TRANSPORTATION

CROSS SECTION SHEETS  

SCALE: \_\_\_\_\_  
 SHEET NO. 2 OF 5 SHEETS

F&P R/E	SECTION	COUNTY	TOTAL SHEETS
796	1106 BR-1 & BR-4BR	FORD	78
			67

ILLINOIS FED. AID PROJECT CONTRACT NO. 66980