


ORIGINAL SURVEY	SURVEYED	BY	DATE
NOTE BOOK	PLOTTED		
	TEMPLATE		
	AREAS		
	AREAS CHECKED		

FINAL SURVEY	SURVEYED	BY	DATE
NOTE BOOK	PLOTTED		
	TEMPLATE		
	AREAS		
	AREAS CHECKED		

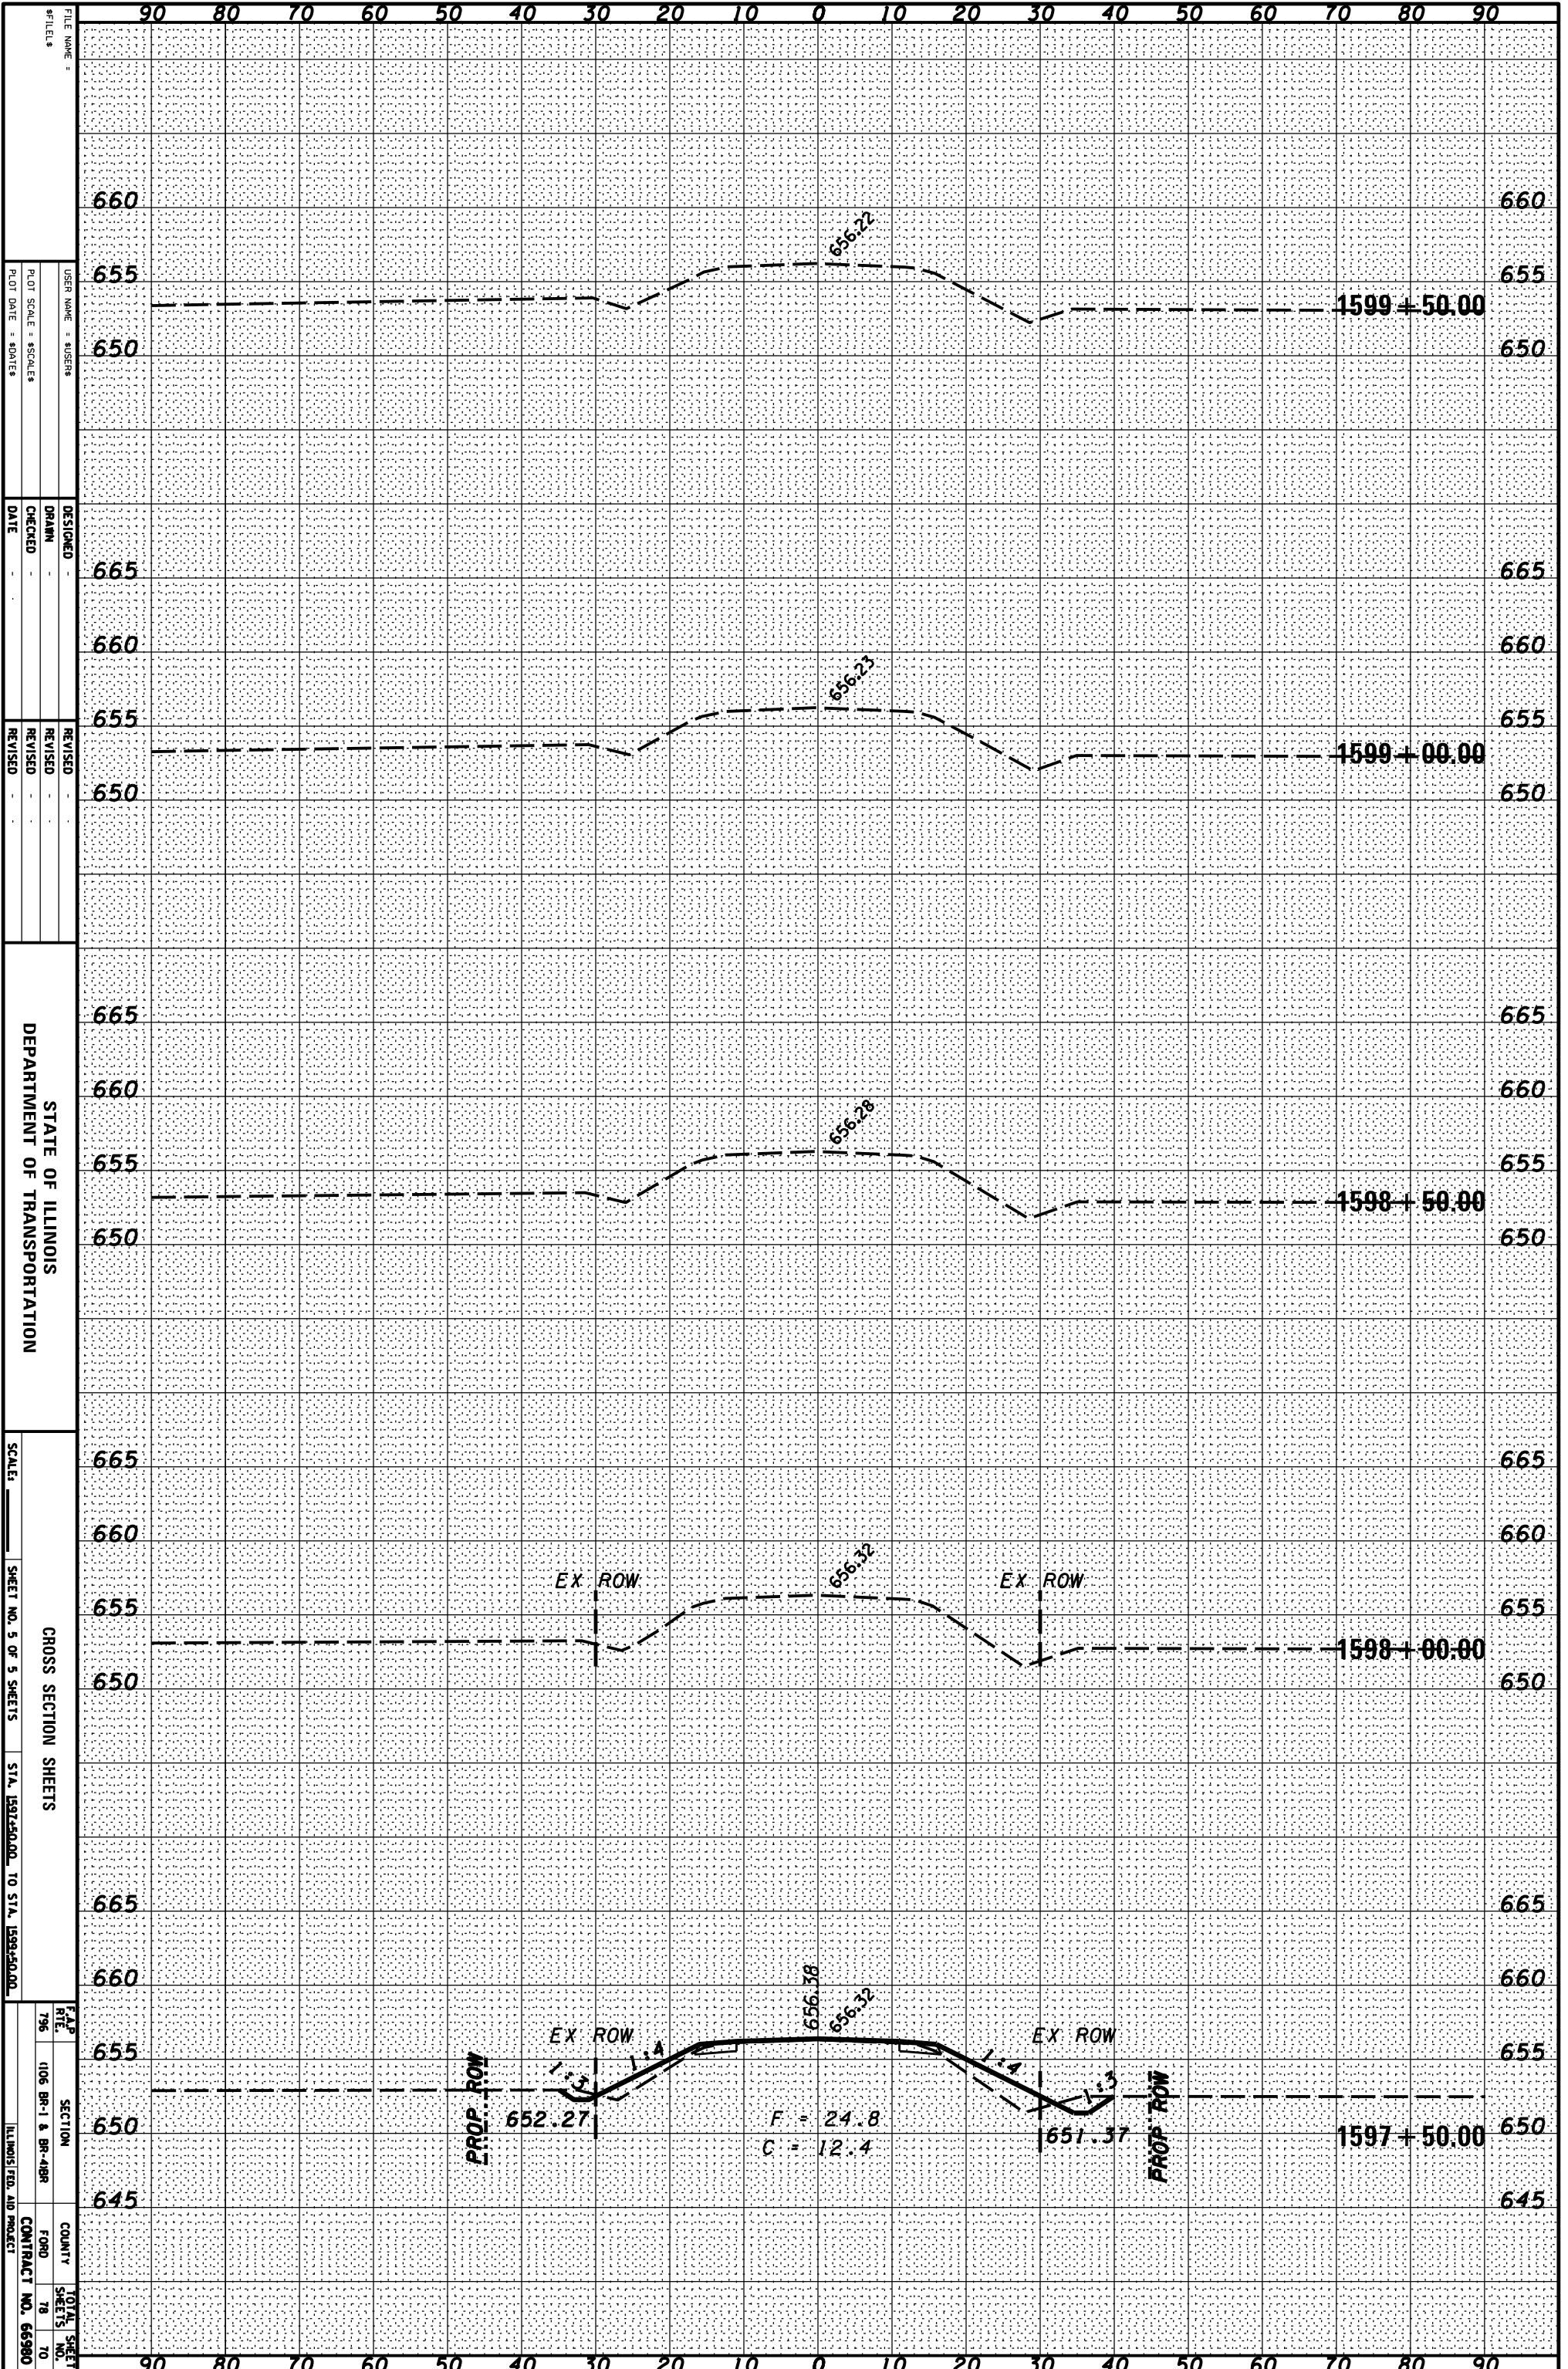

FILE NAME :
 USER NAME : \$USERS
 PLOT SCALE : \$Scales
 PLOT DATE : \$DATE

DESIGNED
 DRAWN
 CHECKED
 DATE

REVISED
 REVISOR
 REVISION
 DATE

STATE OF ILLINOIS
 DEPARTMENT OF TRANSPORTATION

CROSS SECTION SHEETS
 SHEET NO. 5 OF 5 SHEETS
 STA. 1597+50.00 TO STA. 1599+50.00

F&P	SECTION	COUNTY	TOTAL SHEETS
RTE.			NO.
796	1106 BR-1 & BR-4BR	FORD	78 TO
		CONTRACT NO. 66980	
		ILLINOIS FED. AID PROJECT	