


|                 |  |
|-----------------|--|
| DATE            |  |
| BY              |  |
| ORIGINAL SURVEY |  |
| SURVEYED        |  |
| PLOTTED         |  |
| TEMPLATE        |  |
| NOTE BOOK       |  |
| AREAS CHECKED   |  |
| NO.             |  |

|                 |  |
|-----------------|--|
| DATE            |  |
| BY              |  |
| ORIGINAL SURVEY |  |
| SURVEYED        |  |
| PLOTTED         |  |
| TEMPLATE        |  |
| NOTE BOOK       |  |
| AREAS CHECKED   |  |
| NO.             |  |

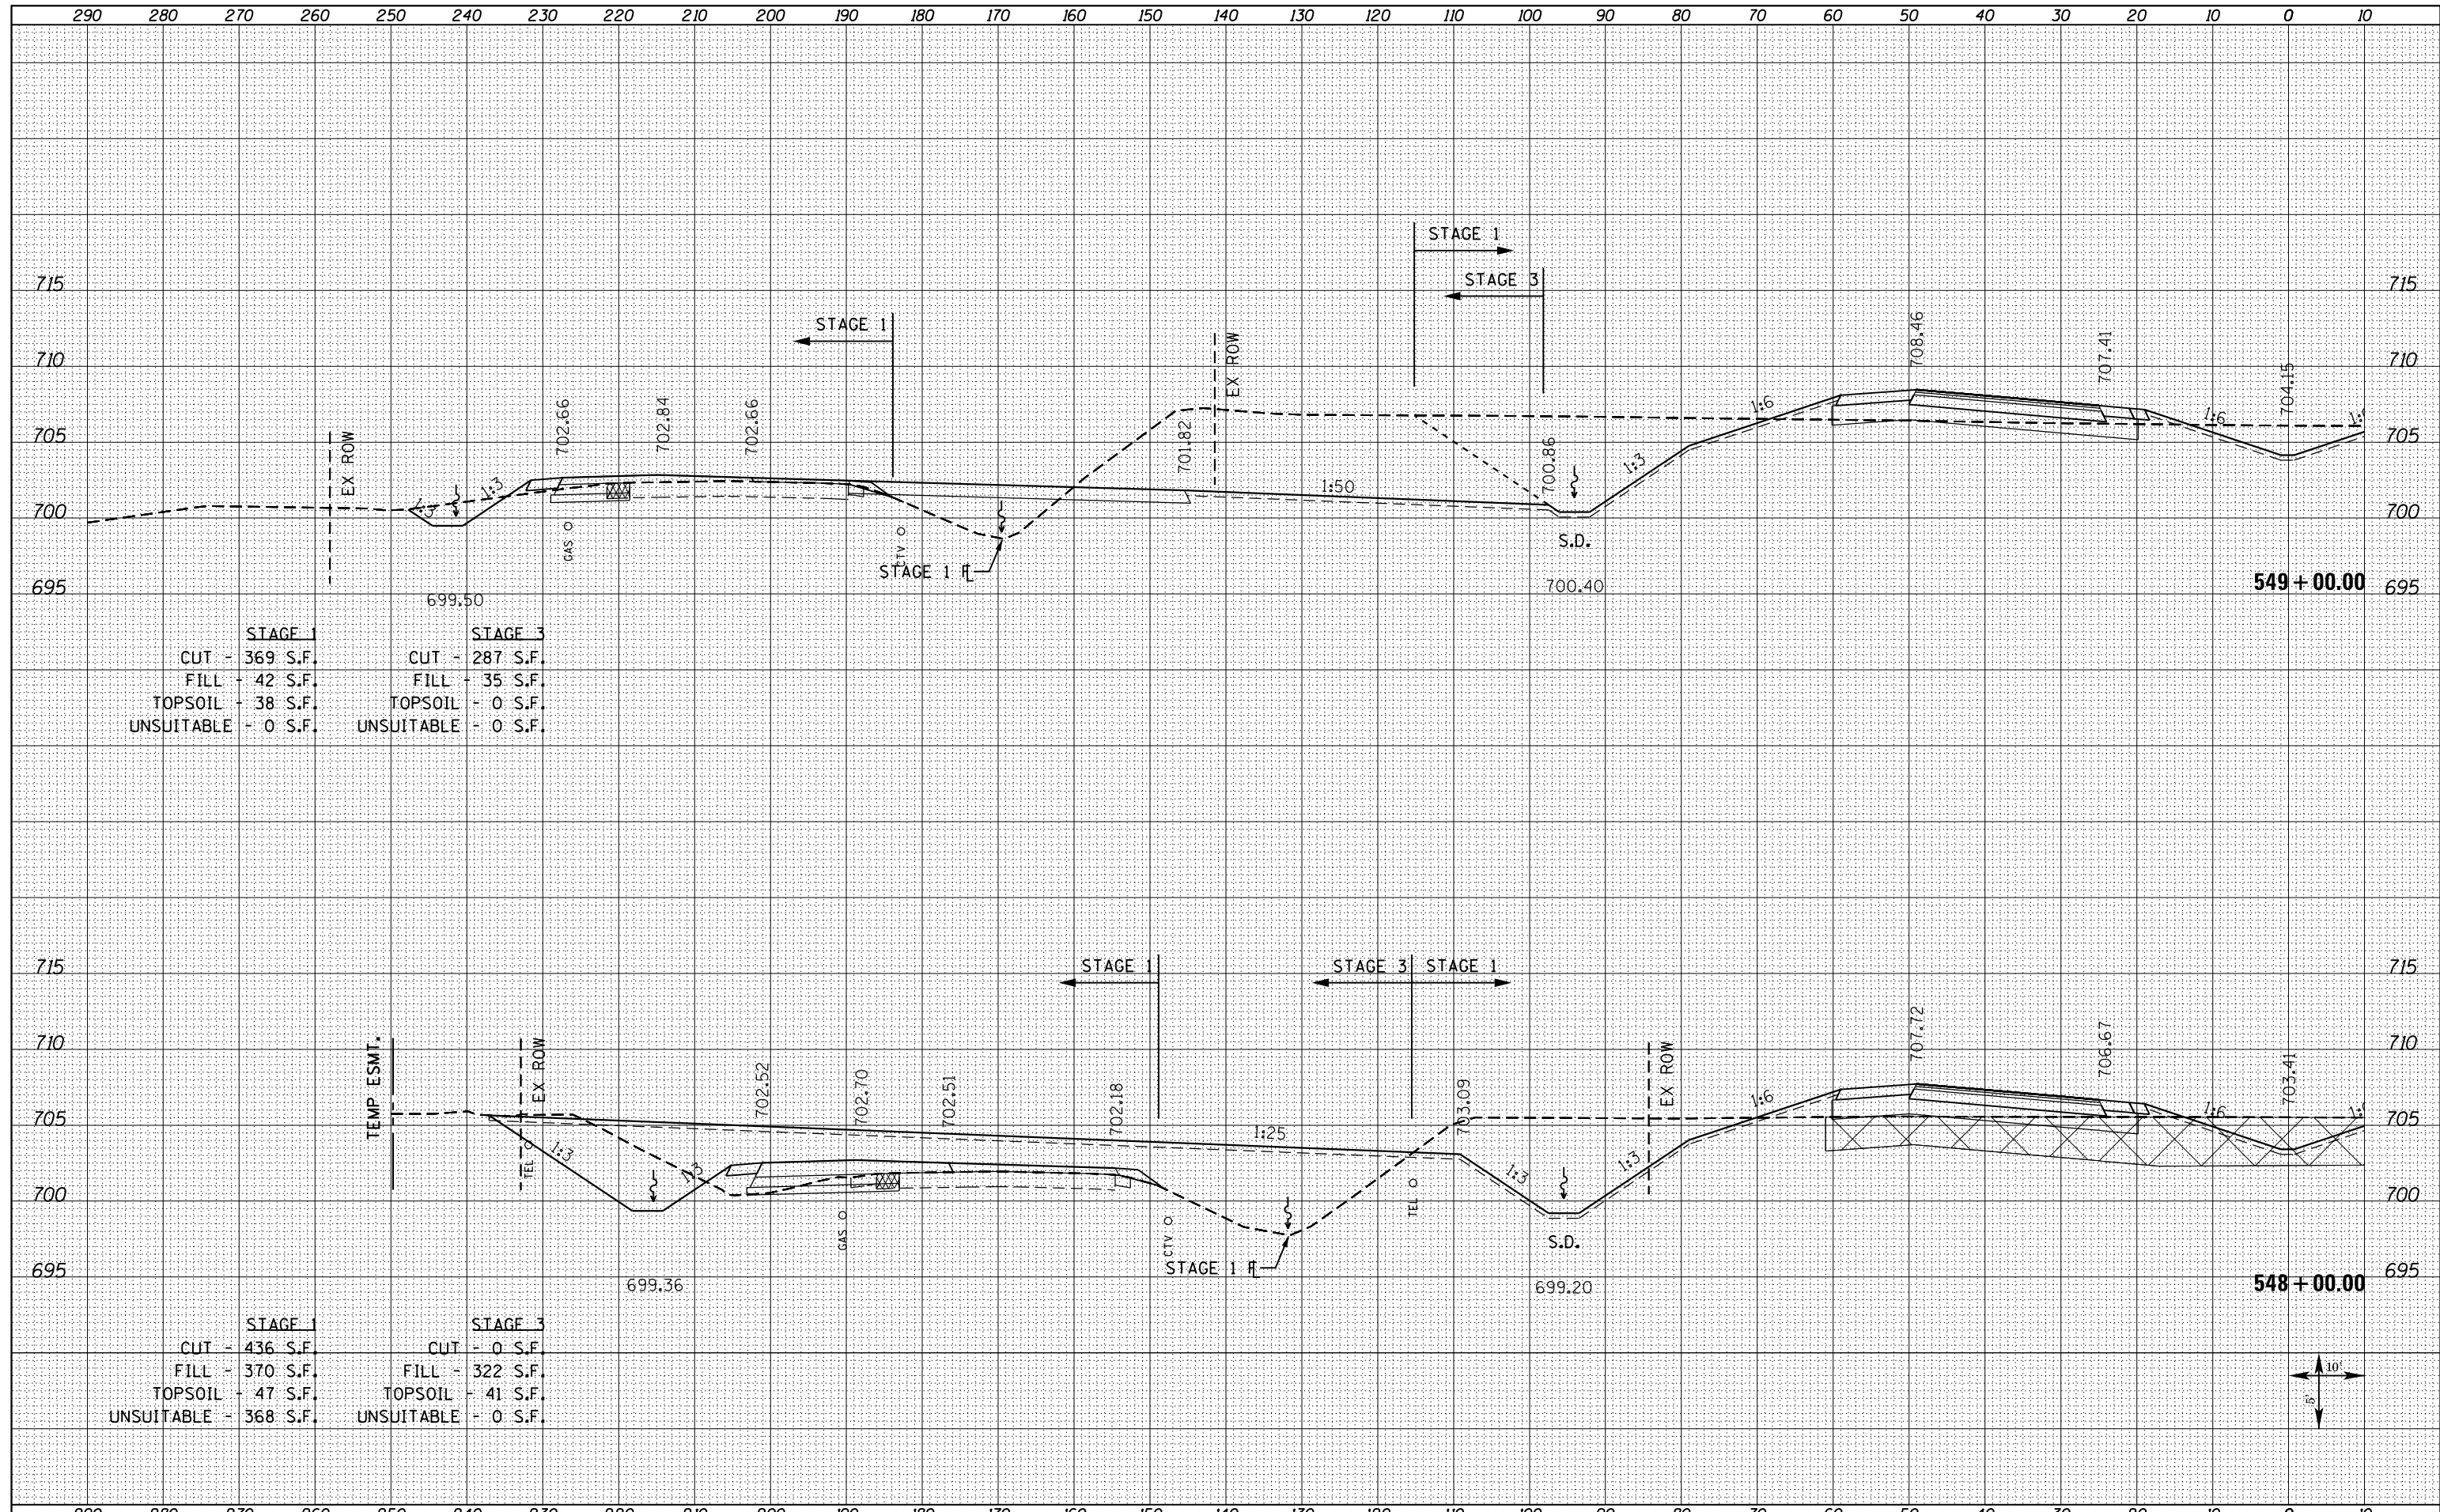

| STAGE 1    |            | STAGE 3    |            |
|------------|------------|------------|------------|
| CUT        | - 369 S.F. | CUT        | - 287 S.F. |
| FILL       | - 42 S.F.  | FILL       | - 35 S.F.  |
| TOPSOIL    | - 38 S.F.  | TOPSOIL    | - 0 S.F.   |
| UNSUITABLE | - 0 S.F.   | UNSUITABLE | - 0 S.F.   |

| STAGE 1    |            | STAGE 3    |            |
|------------|------------|------------|------------|
| CUT        | - 436 S.F. | CUT        | - 0 S.F.   |
| FILL       | - 370 S.F. | FILL       | - 322 S.F. |
| TOPSOIL    | - 47 S.F.  | TOPSOIL    | - 41 S.F.  |
| UNSUITABLE | - 368 S.F. | UNSUITABLE | - 0 S.F.   |

