


DATE	
BY	
SURVEYED	
PLOTTED	
TEMPLATE	
AREAS CHECKED	
NO.	

DATE	
BY	
ORIGINAL SURVEY	
PLOTTED	
TEMPLATE	
AREAS CHECKED	
NO.	

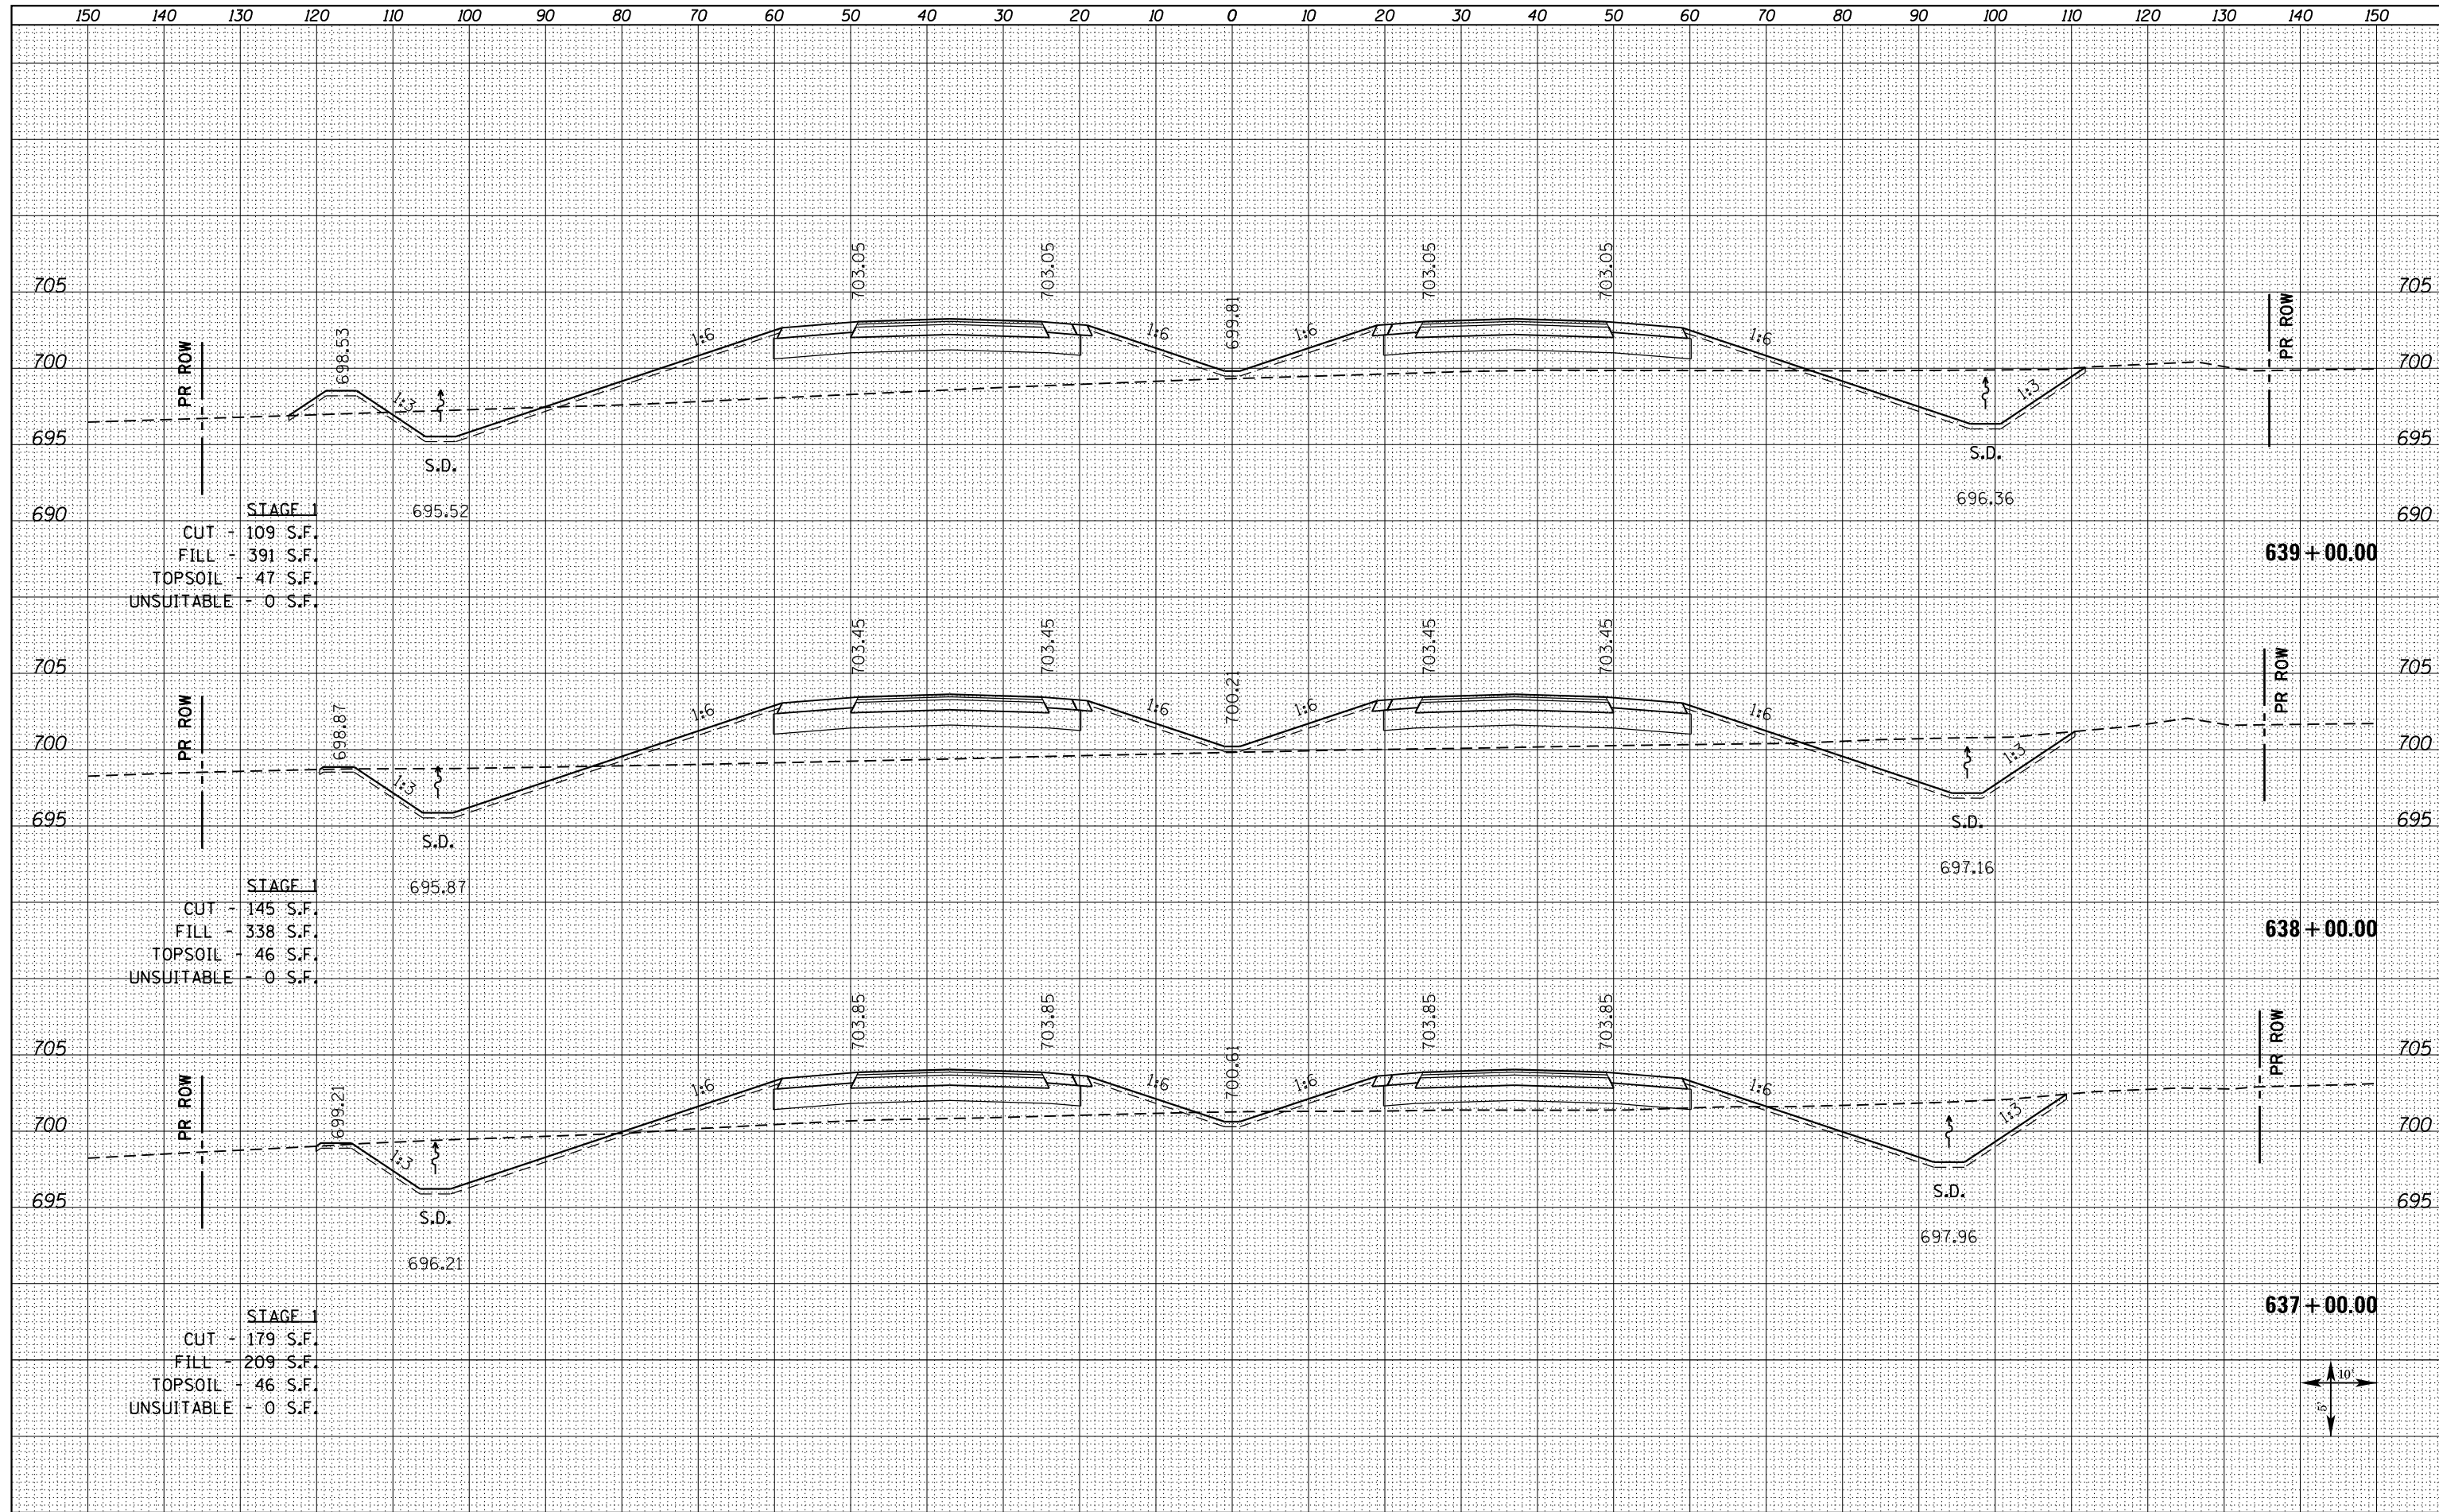

STAGE 1
 CUT - 109 S.F.
 FILL - 391 S.F.
 TOPSOIL - 47 S.F.
 UNSUITABLE - 0 S.F.

STAGE 1
 CUT - 145 S.F.
 FILL - 338 S.F.
 TOPSOIL - 46 S.F.
 UNSUITABLE - 0 S.F.

STAGE 1
 CUT - 179 S.F.
 FILL - 209 S.F.
 TOPSOIL - 46 S.F.
 UNSUITABLE - 0 S.F.