


DATE	
BY	
FINISHED SURVEY	
PLOTTED	
TEMPLATE	
NOTE BOOK	
AREAS CHECKED	
NO.	

DATE	
BY	
ORIGINAL SURVEY	
PLOTTED	
TEMPLATE	
NOTE BOOK	
AREAS CHECKED	
NO.	

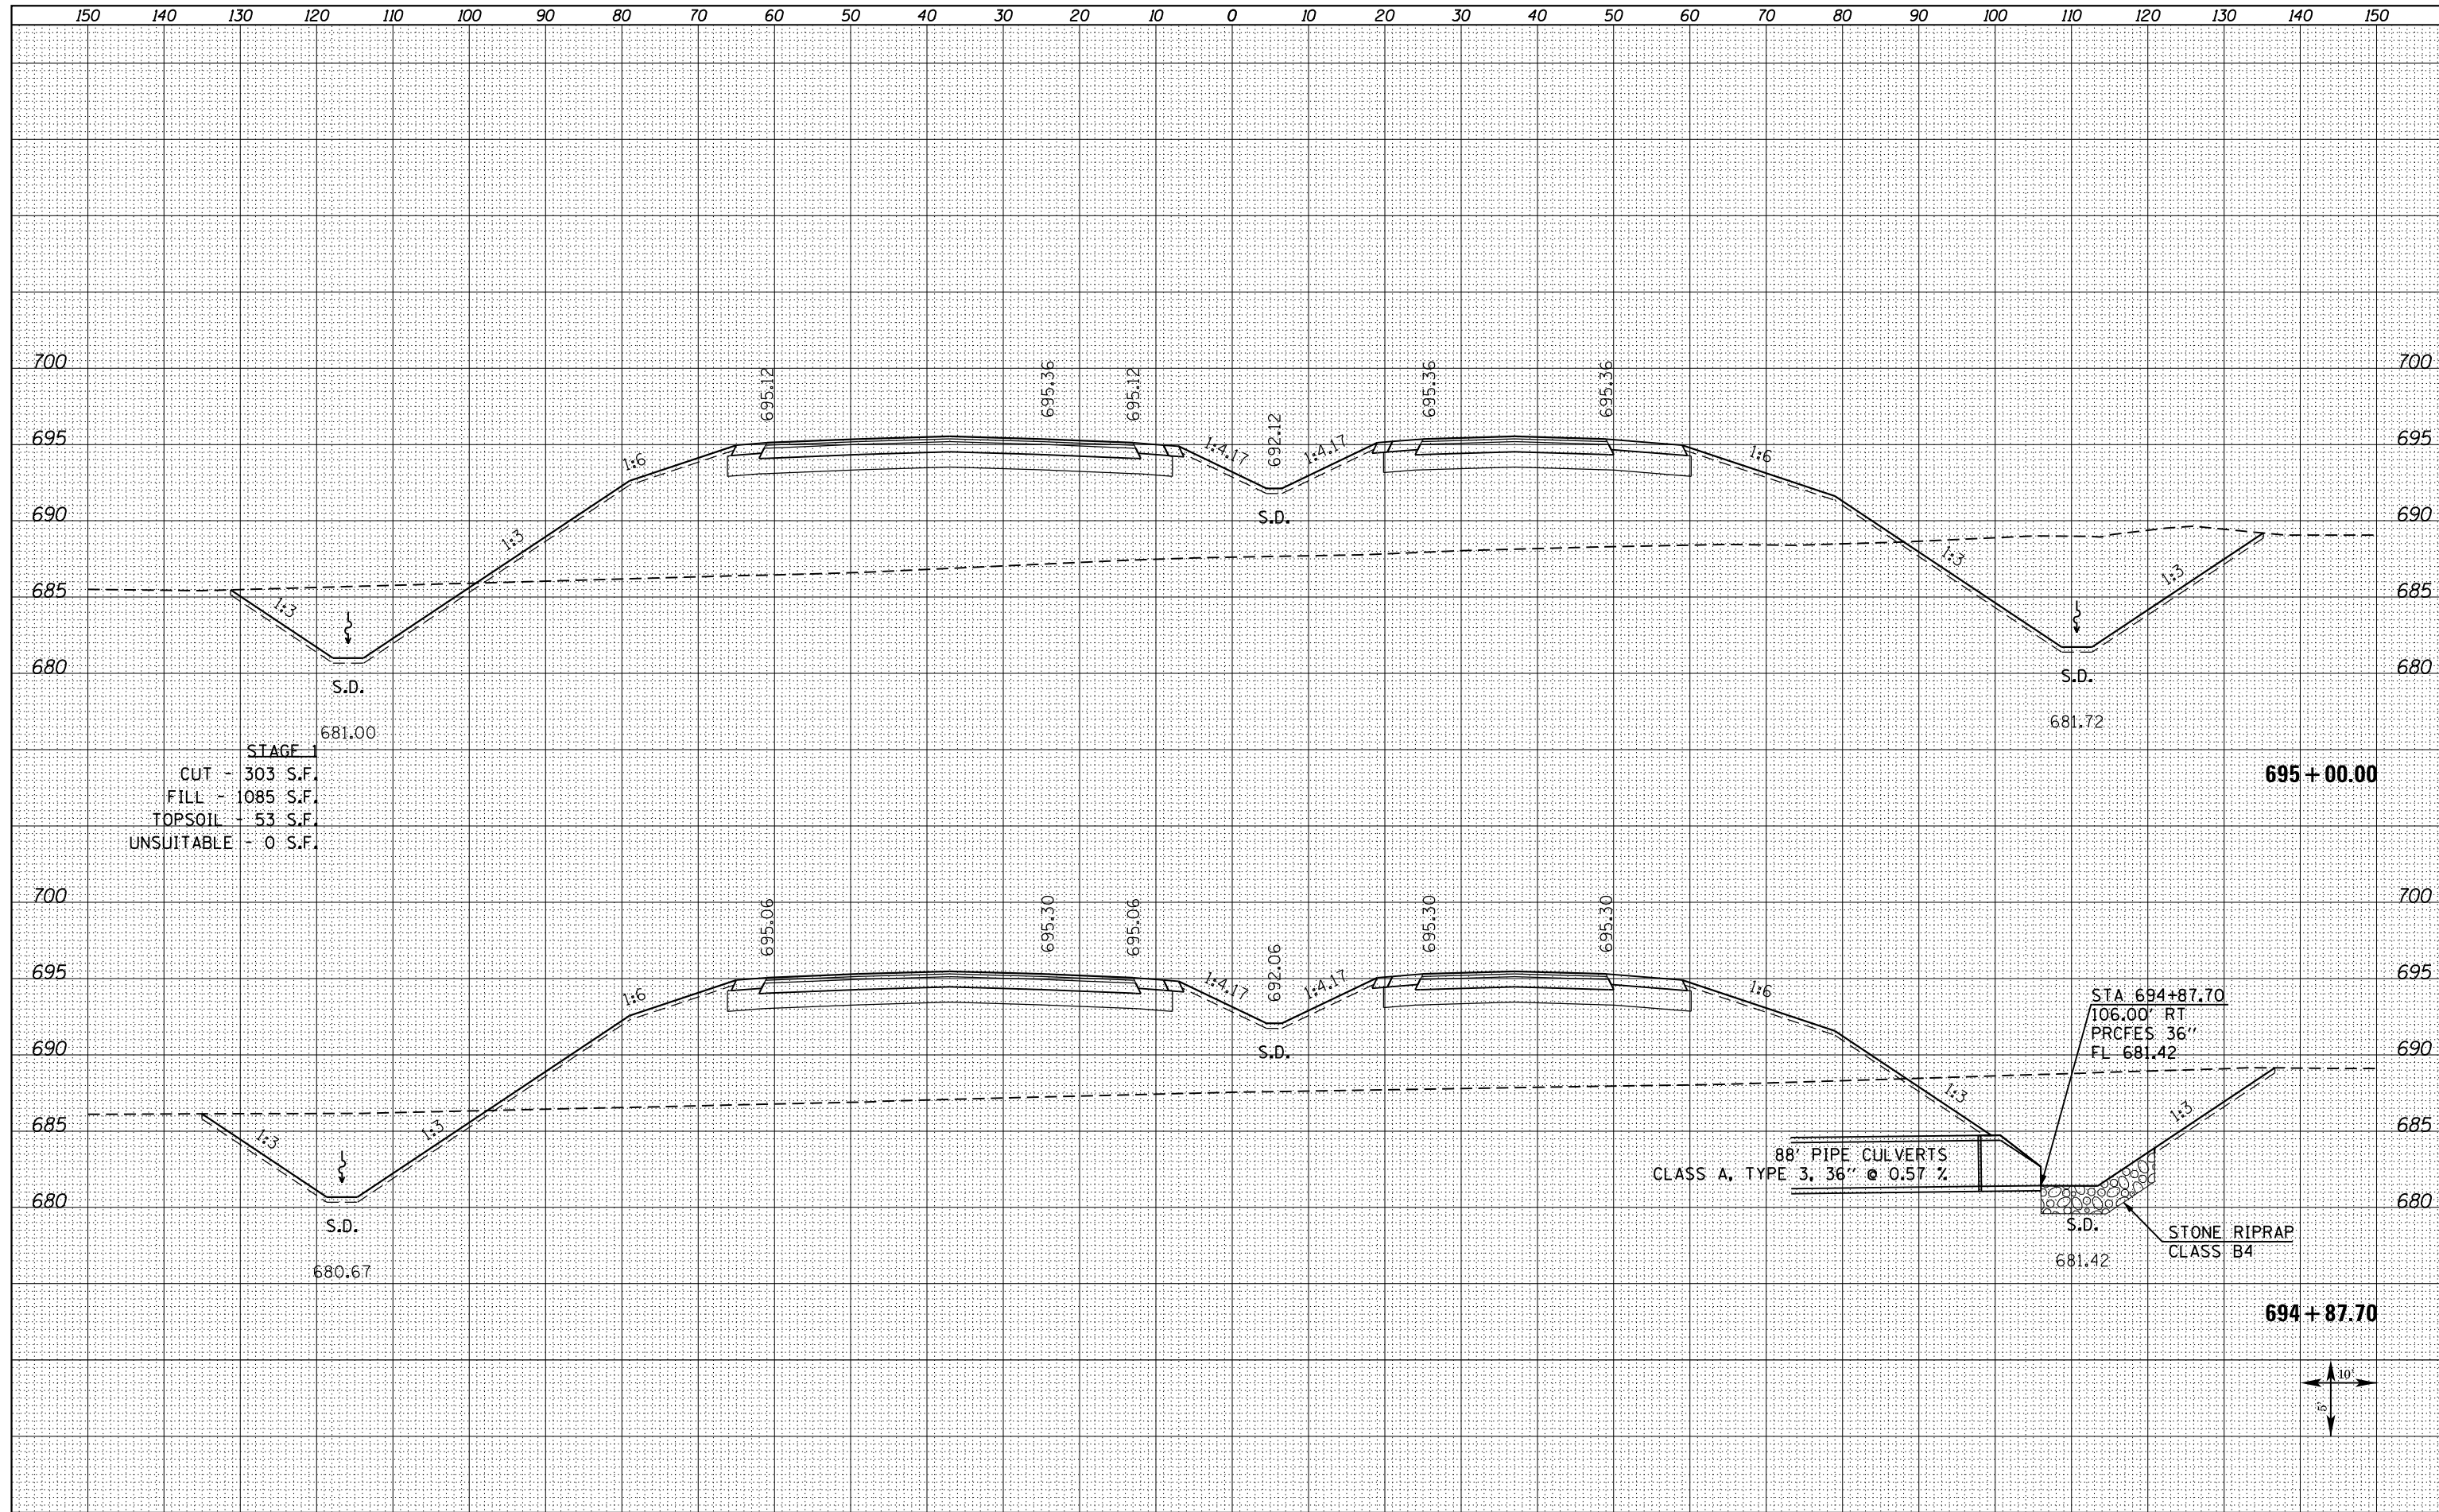

STAGE 1
 CUT - 303 S.F.
 FILL - 1085 S.F.
 TOPSOIL - 53 S.F.
 UNSUITABLE - 0 S.F.

88' PIPE CULVERTS
 CLASS A, TYPE 3, 36" @ 0.57 %
 STONE RIPRAP
 CLASS B4

