


DATE	
BY	
FINISHED SURVEY	
PLOTTED	
TEMPLATE	
NOTE BOOK	
AREAS CHECKED	
NO.	

DATE	
BY	
ORIGINAL SURVEY	
PLOTTED	
TEMPLATE	
NOTE BOOK	
AREAS CHECKED	
NO.	

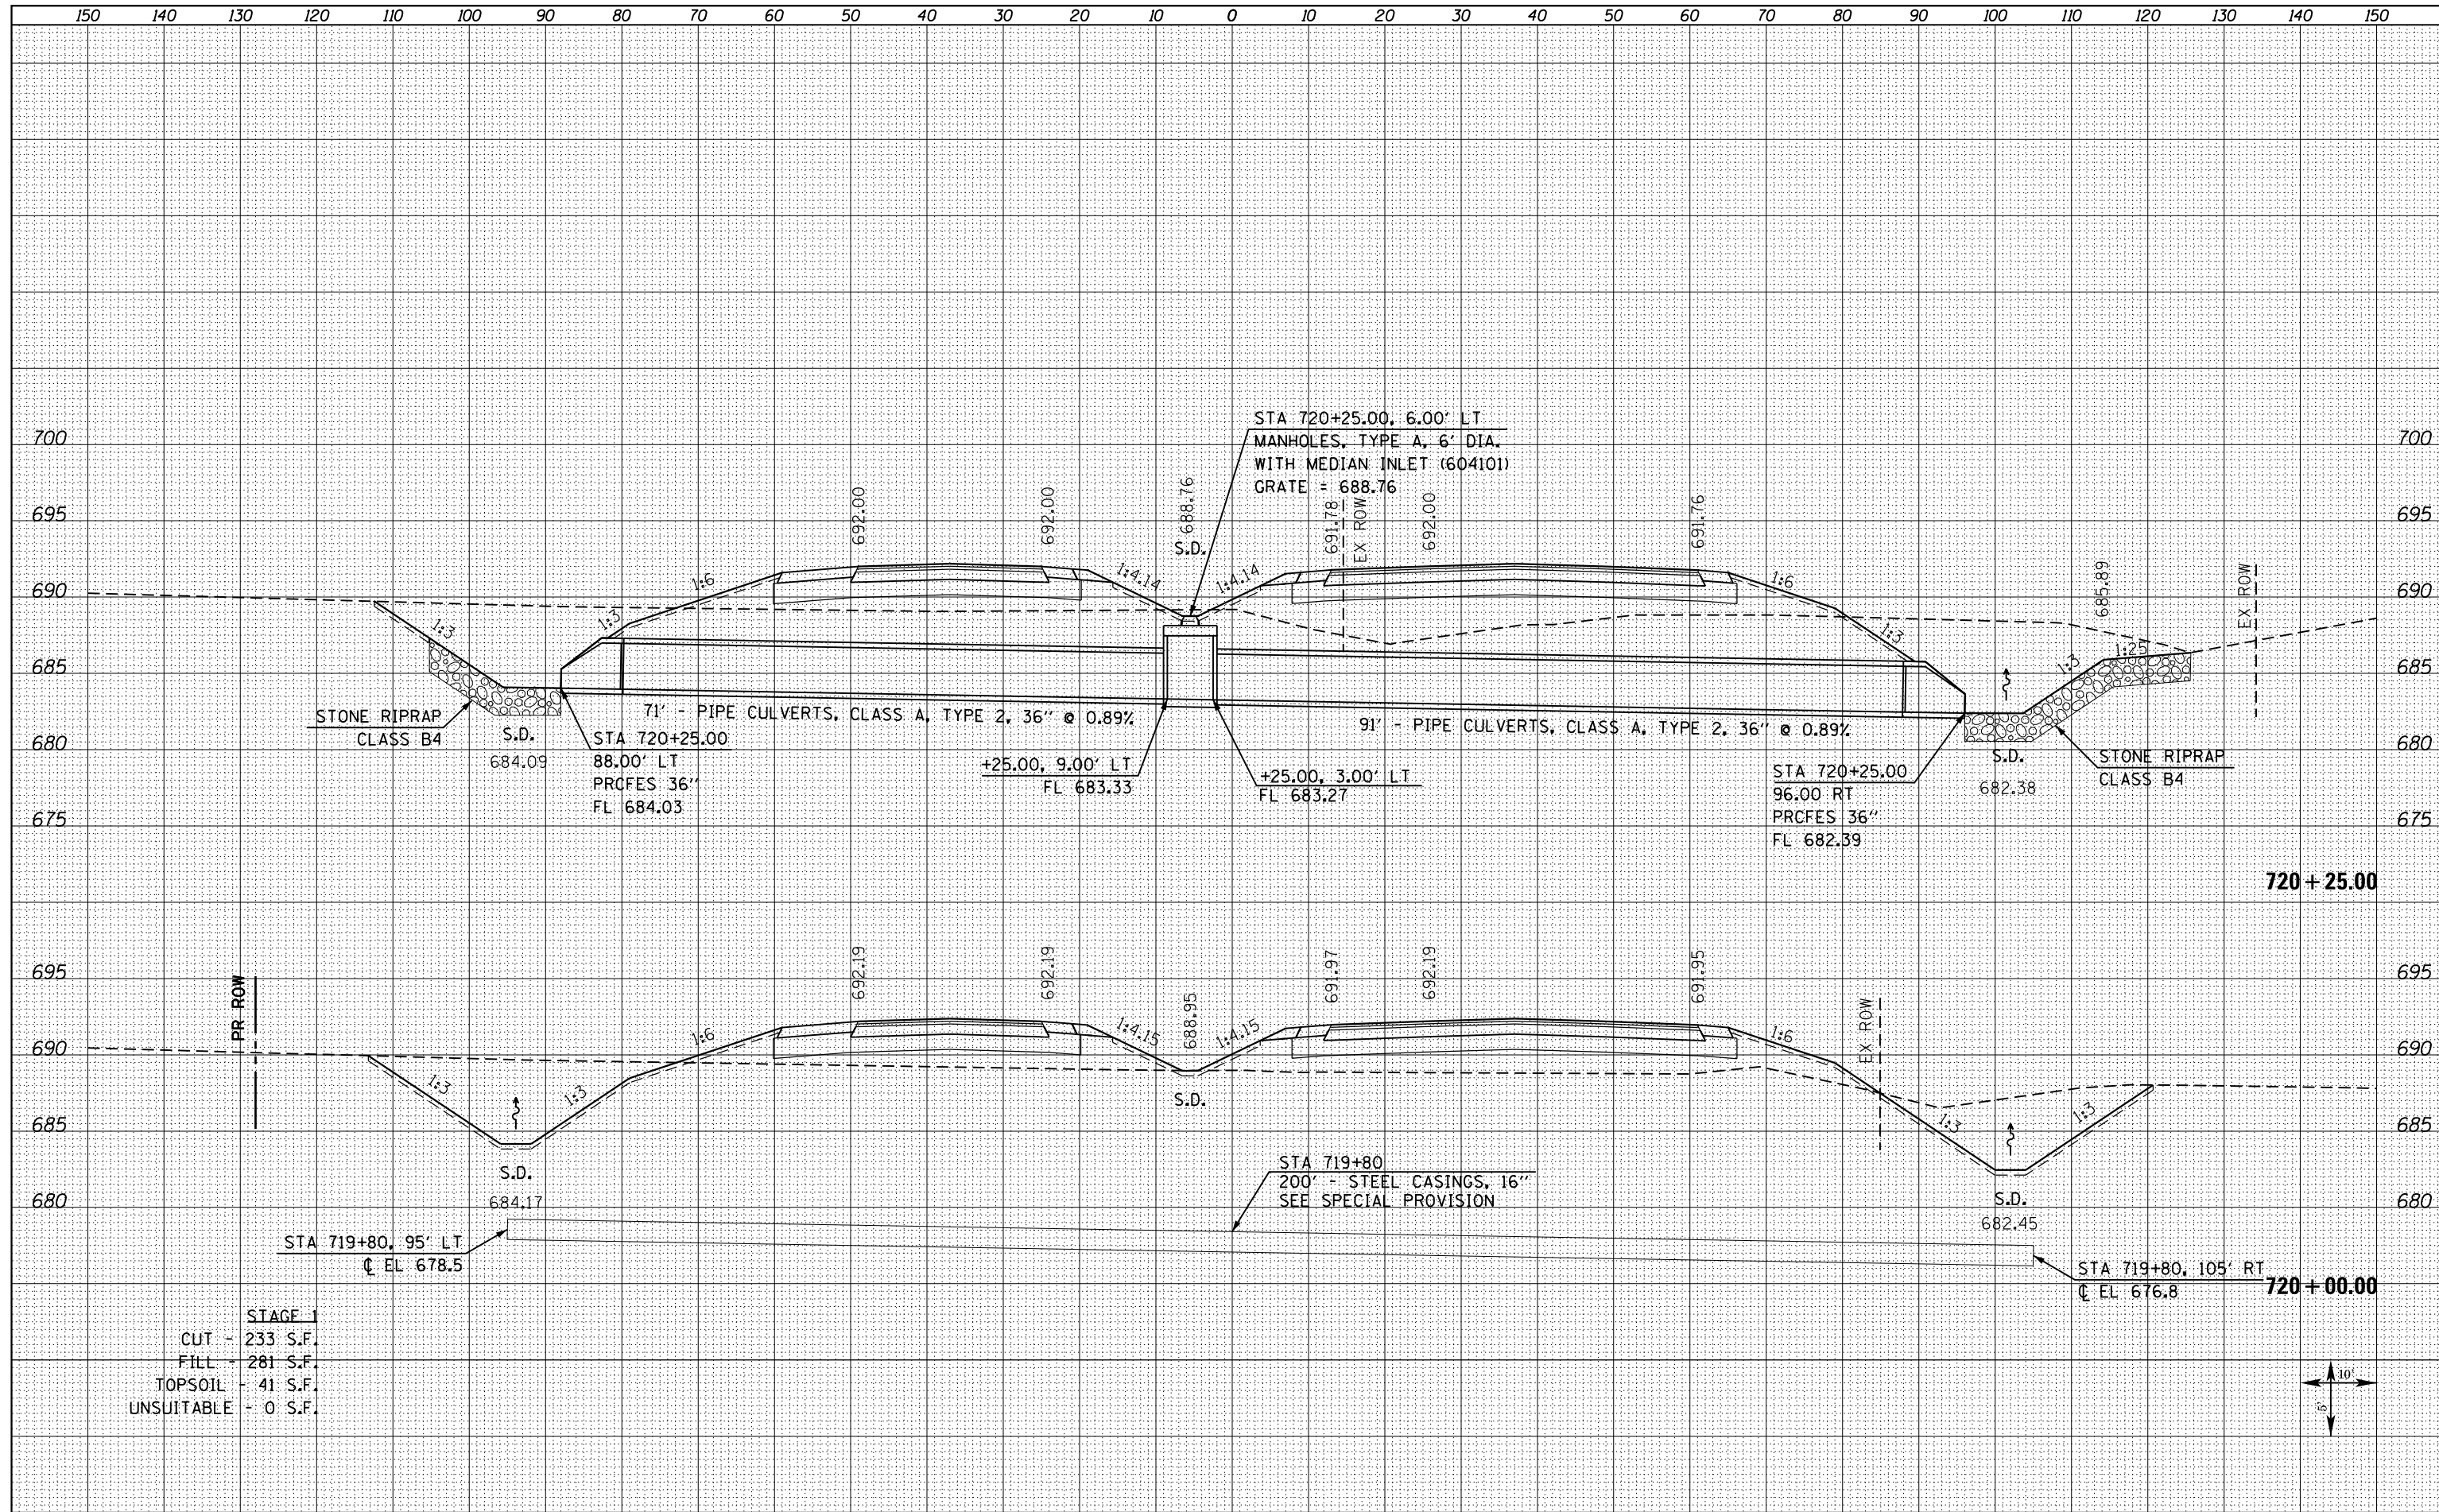

STAGE 1  
 CUT - 233 S.F.  
 FILL - 281 S.F.  
 TOPSOIL - 41 S.F.  
 UNSUITABLE - 0 S.F.

