


DATE	
BY	
SURVEYED	
PLOTTED	
TEMPLATE	
AREAS CHECKED	
NO.	

DATE	
BY	
ORIGINAL SURVEY	
NOTE BOOK	
AREAS CHECKED	
NO.	

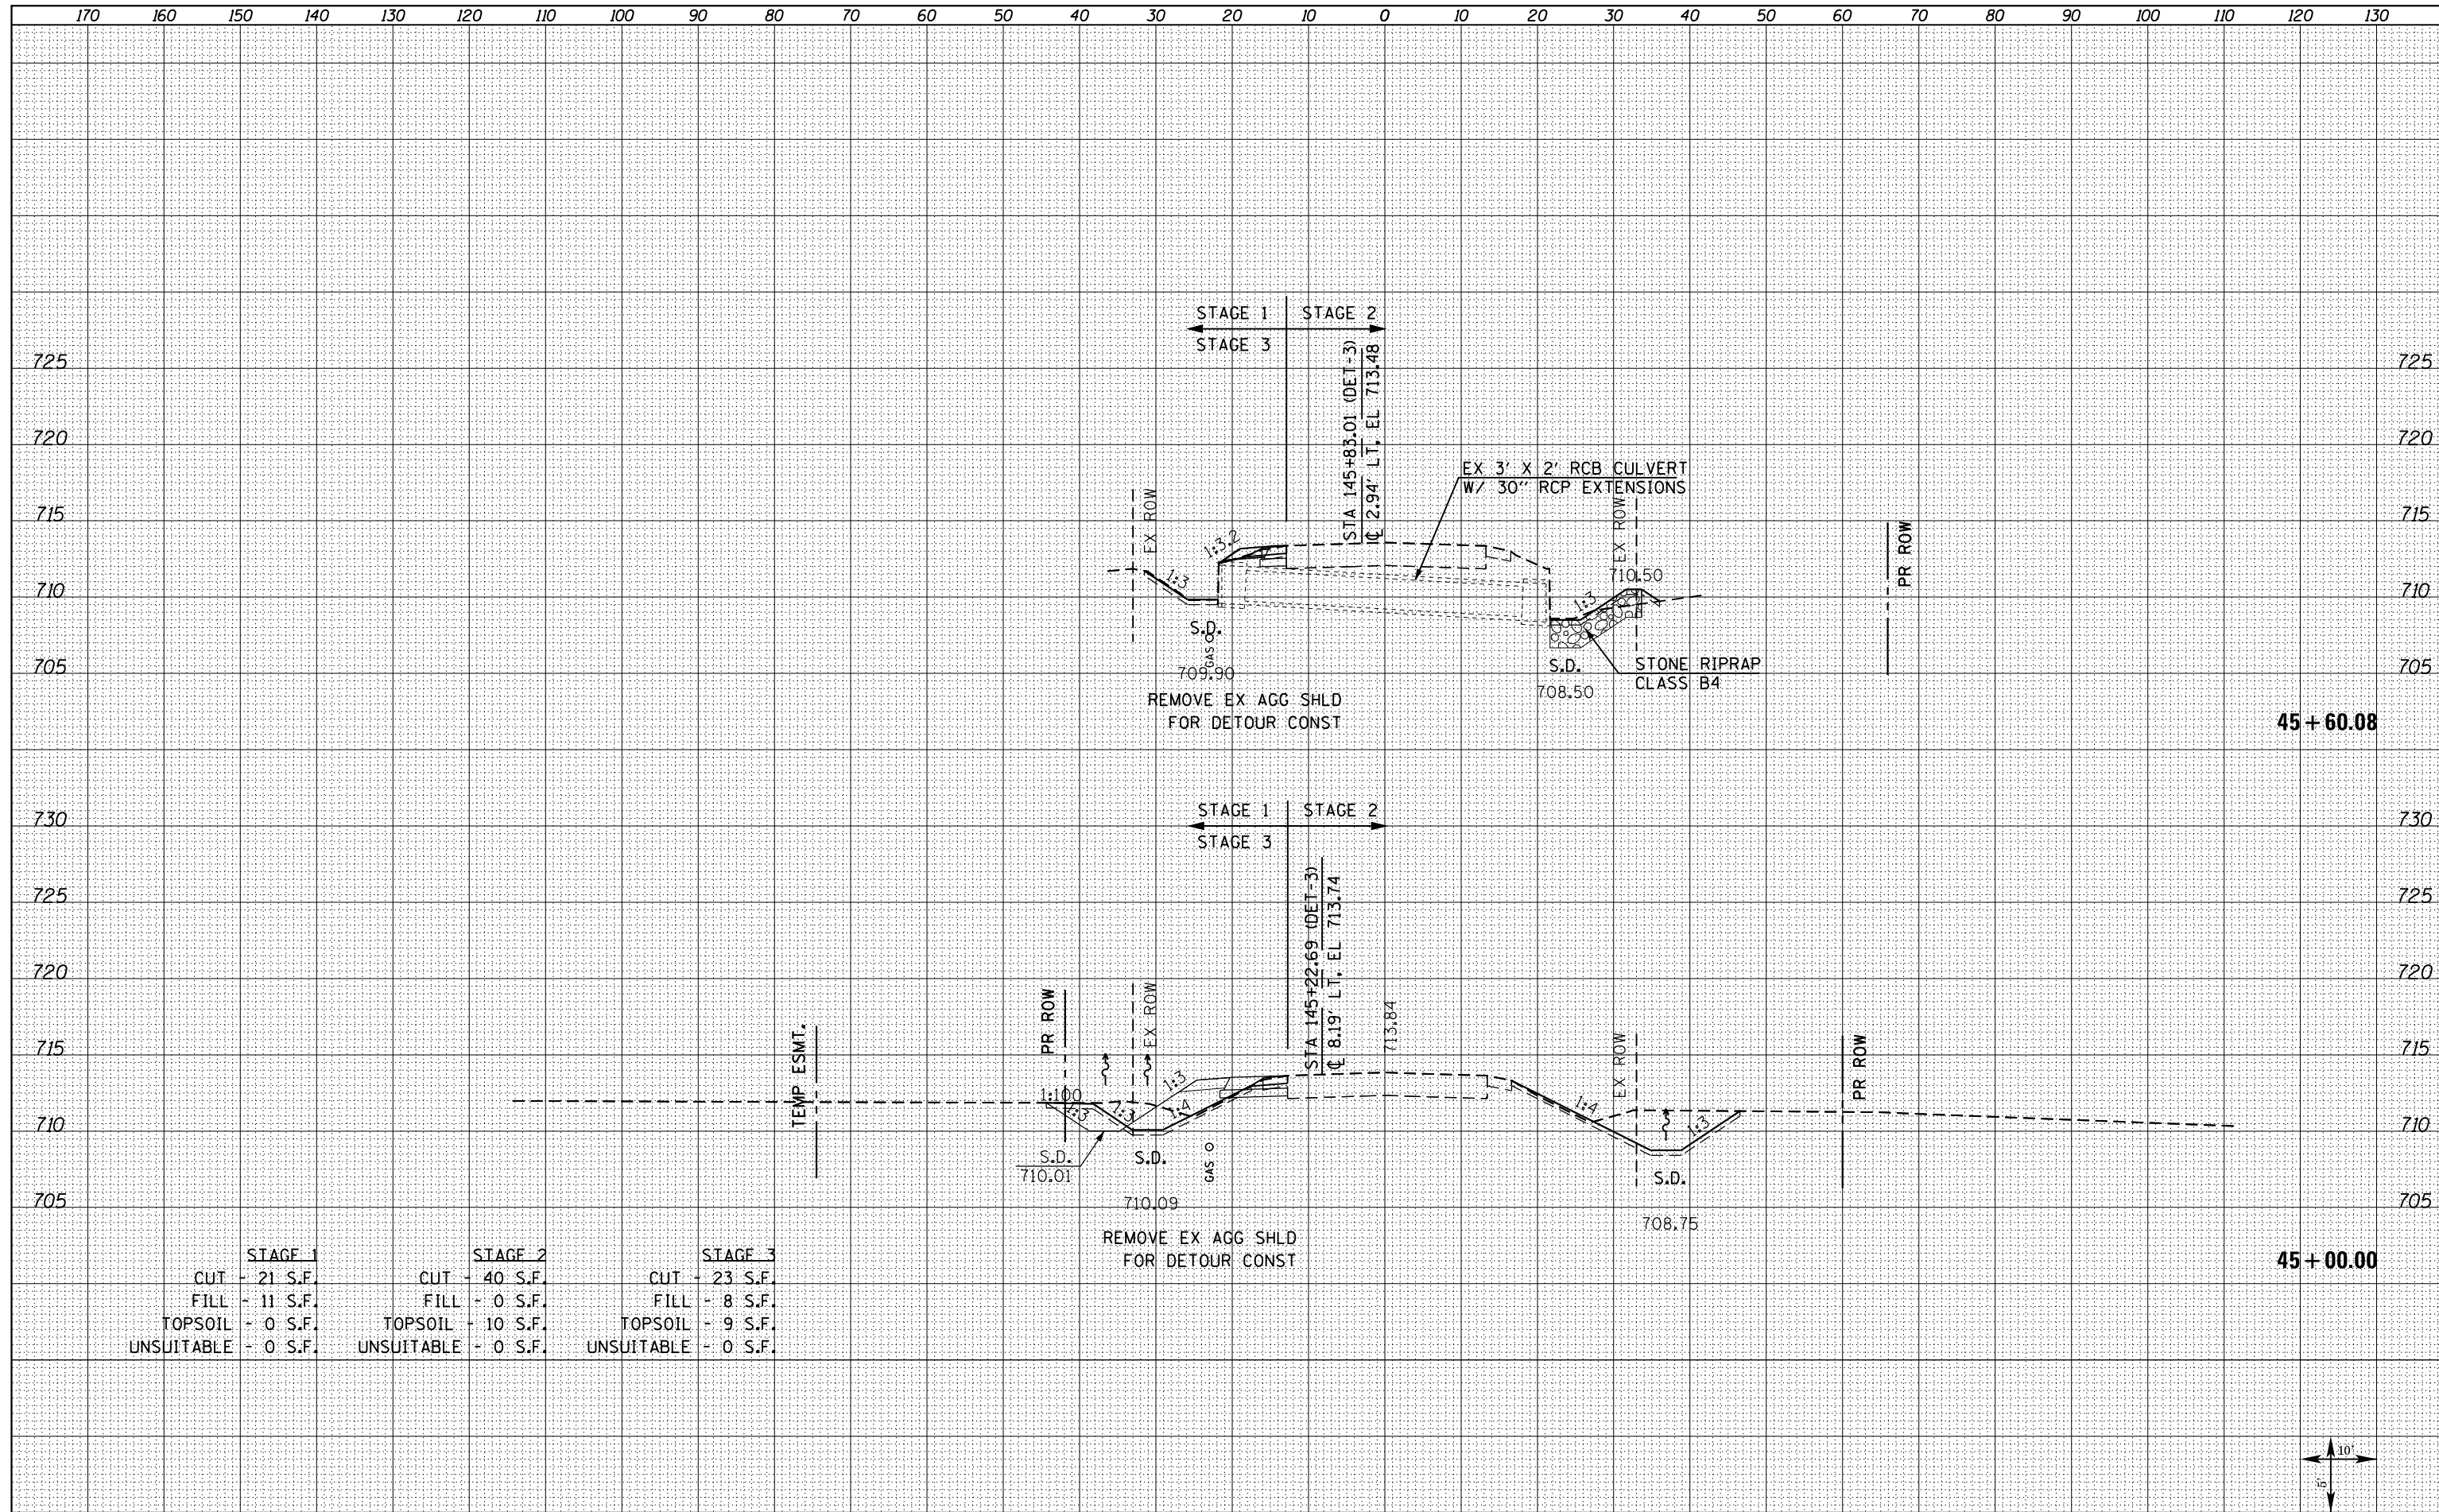

	STAGE 1	STAGE 2	STAGE 3
CUT	21 S.F.	40 S.F.	23 S.F.
FILL	11 S.F.	0 S.F.	8 S.F.
TOPSOIL	0 S.F.	10 S.F.	9 S.F.
UNSUITABLE	0 S.F.	0 S.F.	0 S.F.