


DATE	
BY	
FINISHED SURVEY	
PLOTTED	
NOTE BOOK	
AREAS CHECKED	

DATE	
BY	
ORIGINAL SURVEY	
PLOTTED	
NOTE BOOK	
AREAS CHECKED	

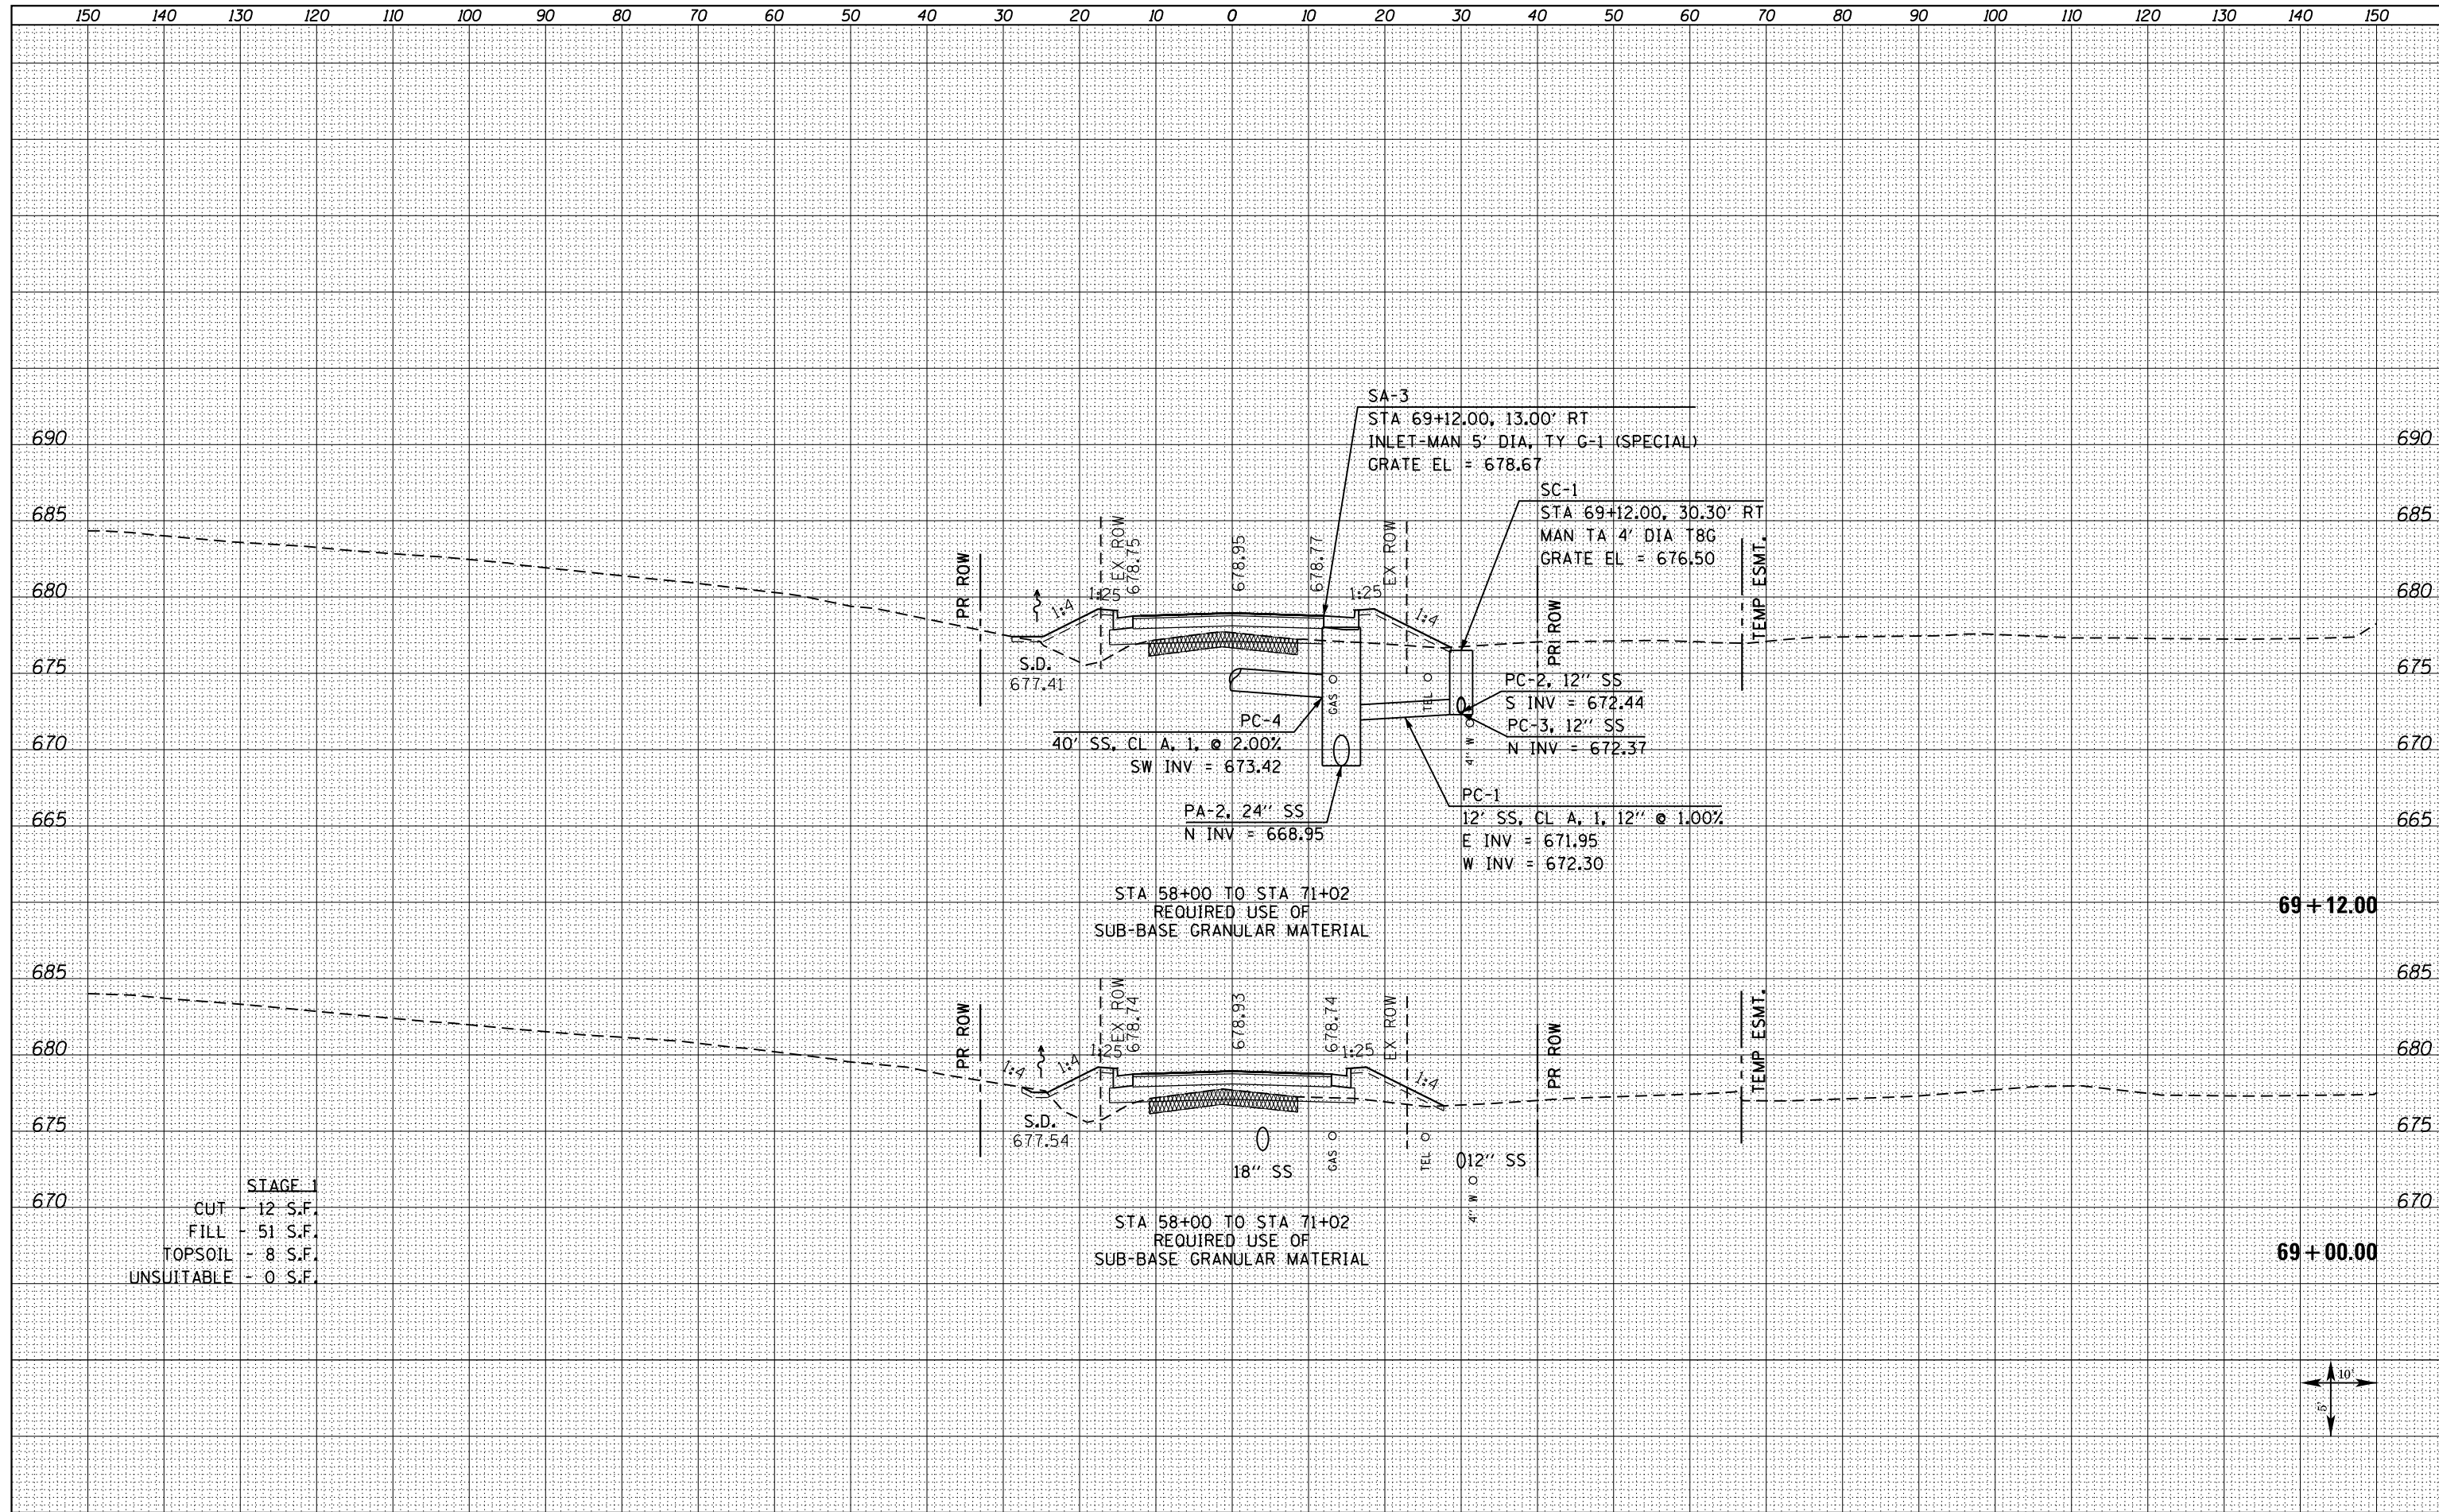

STAGE 1

CUT	12 S.F.
FILL	51 S.F.
TOPSOIL	8 S.F.
UNSUITABLE	0 S.F.

