
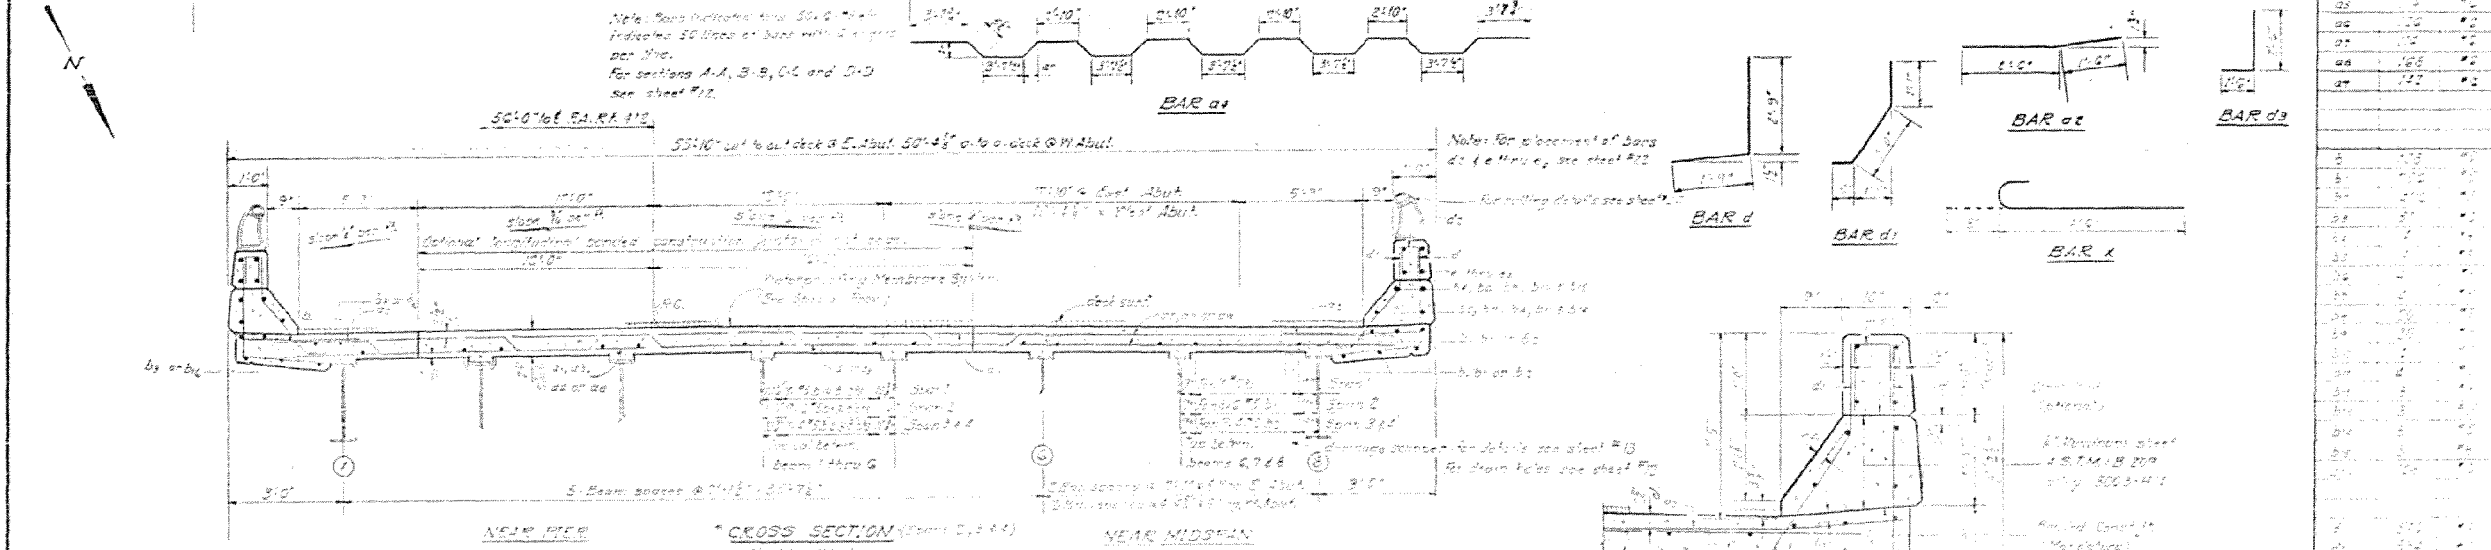


STATE OF ILLINOIS  
DEPARTMENT OF TRANSPORTATION

ROUTE NO.	SECTION	COUNTY	POST MILE	STATION	SHEET NO.

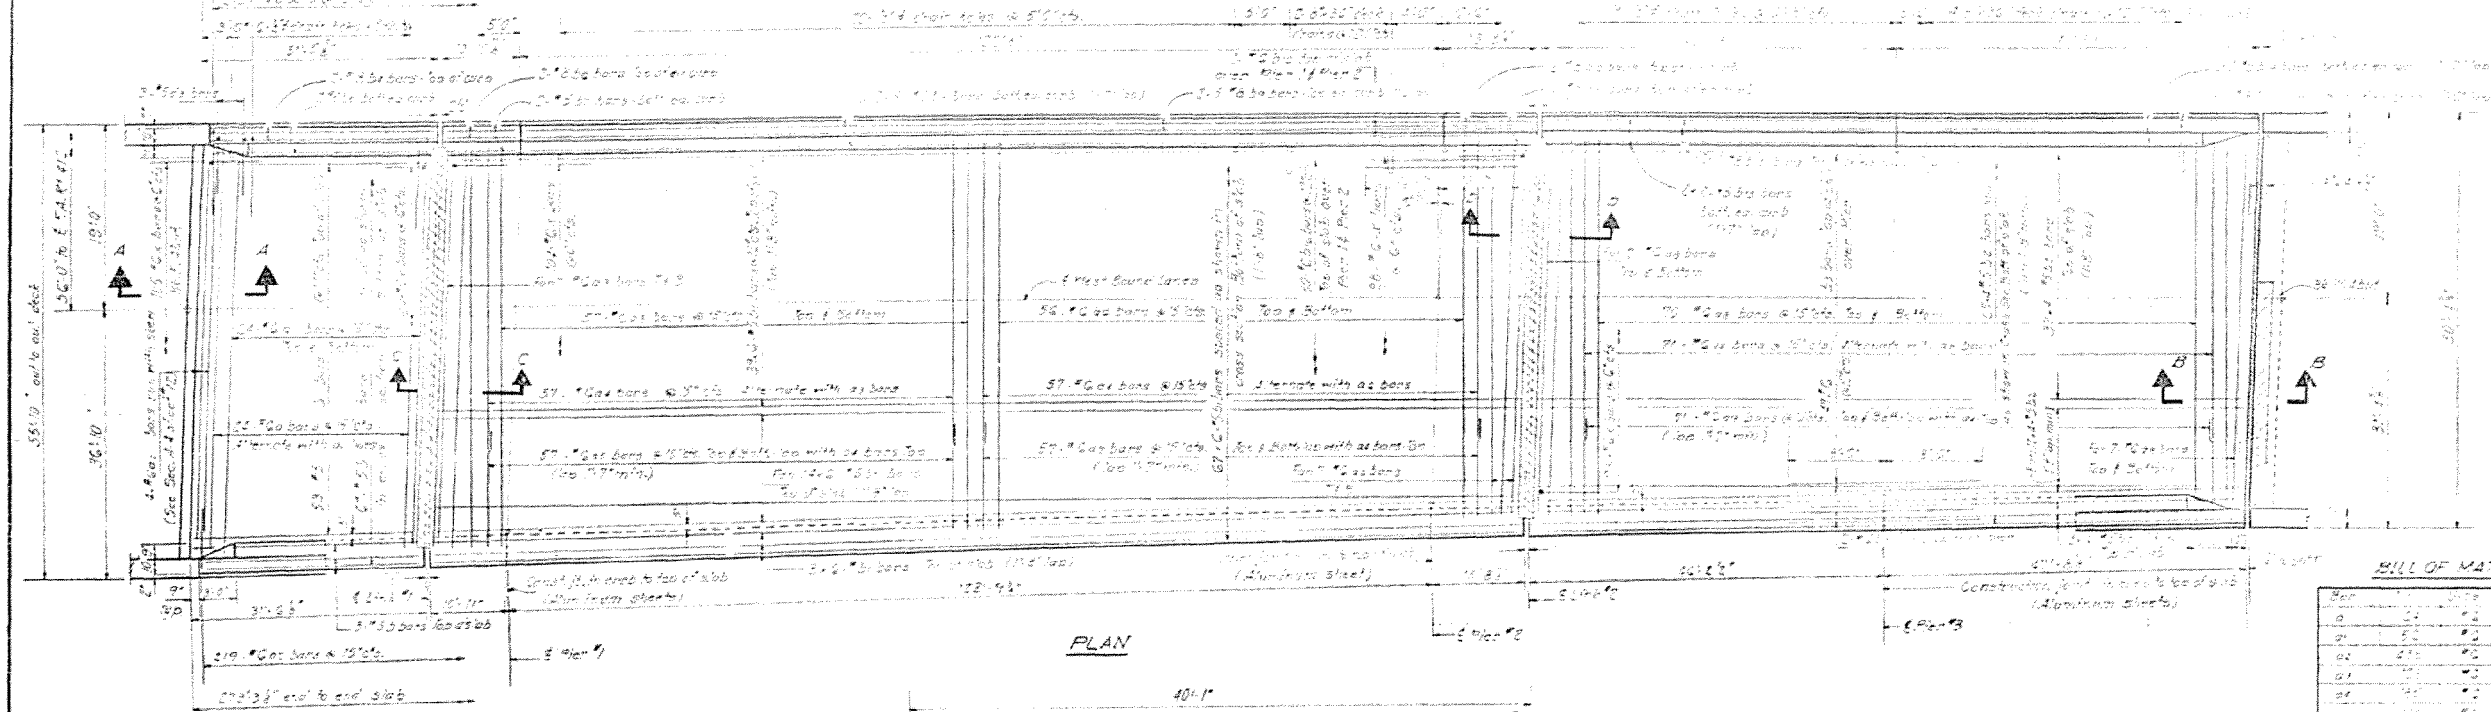

BILL OF MATERIAL

Bar	Size	Length	Quantity	Weight
DESIGNED	<i>[Signature]</i>	EXAMINED	<i>[Signature]</i>
CHECKED	<i>[Signature]</i>	PASSED	
DRAWN		APPROVED	
CHECKED	<i>[Signature]</i>		