
CONTRACT
 NO.
 70567

 COUNTY
 TOTAL SHEETS NO.

 18
 7

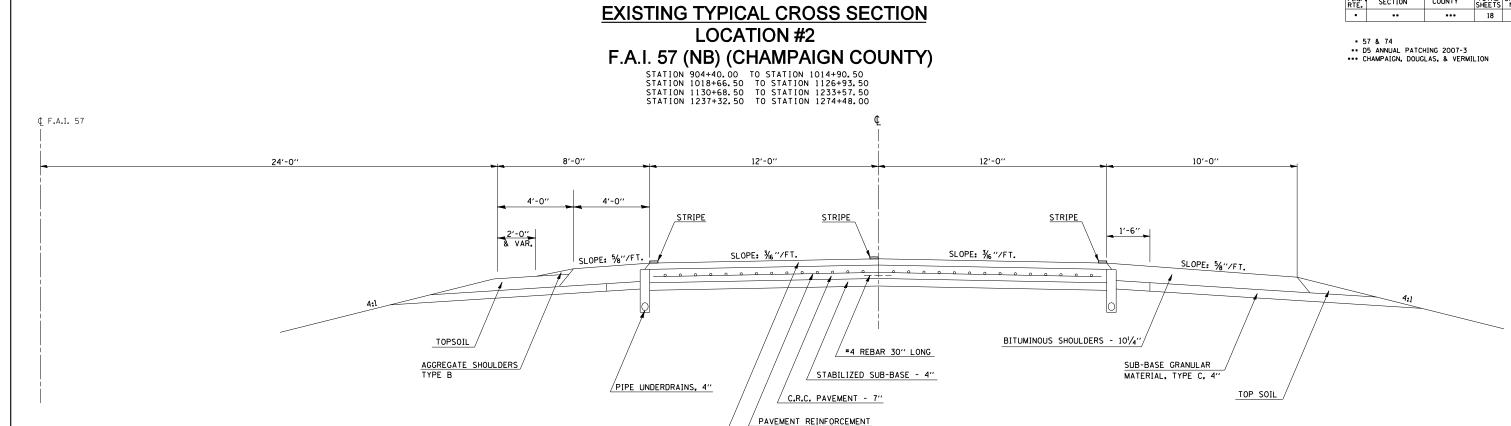

BITUMINOUS CONCRETE OVERLAY - 31/4"