


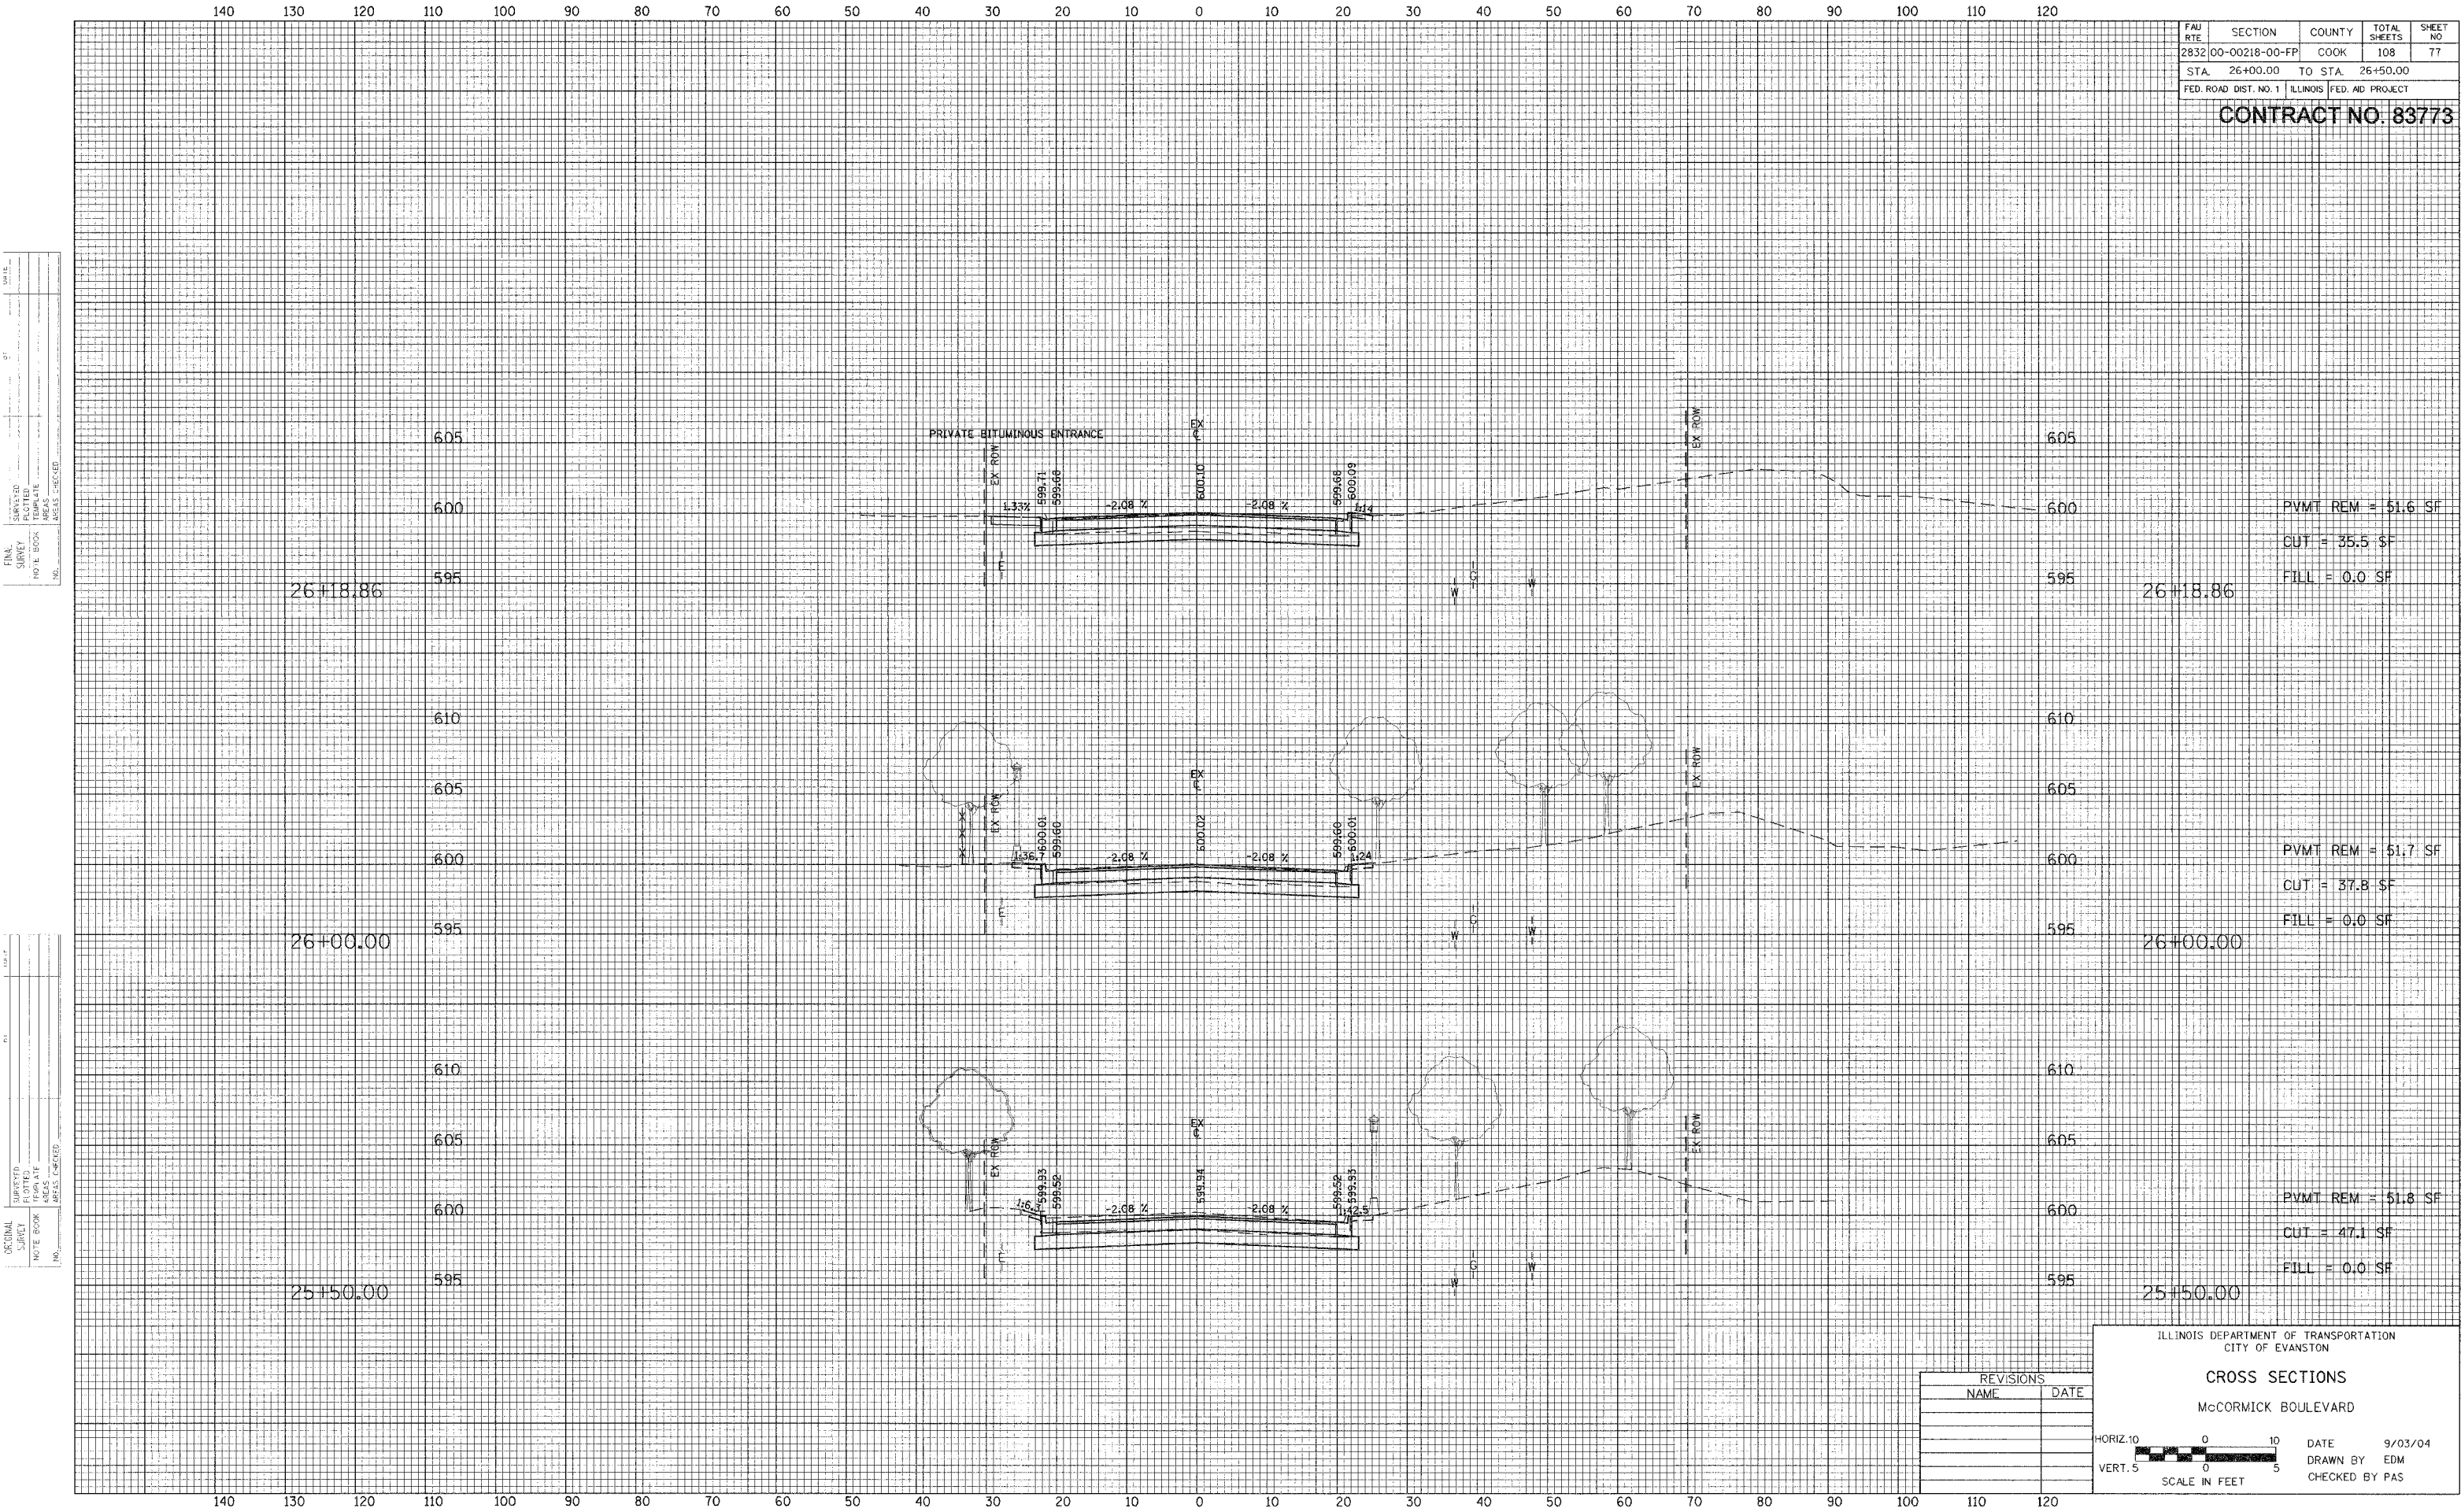

FAU RTE	SECTION	COUNTY	TOTAL SHEETS	SHEET NO
2832	00-00218-00-FP	COOK	108	77
STA. 26+00.00 TO STA. 26+50.00				
FED. ROAD DIST. NO. 1		ILLINOIS	FED. AID PROJECT	

CONTRACT NO. 83773

FINAL SURVEY	SURVEYED	DATE

ORIGINAL SURVEY	SURVEYED	DATE

ILLINOIS DEPARTMENT OF TRANSPORTATION
CITY OF EVANSTON

CROSS SECTIONS
McCORMICK BOULEVARD

HORIZ. 10
VERT. 5

0 10
0 5

SCALE IN FEET

REVISIONS
NAME DATE

DATE 9/03/04
DRAWN BY EDM
CHECKED BY PAS