


FINAL	SURVEYED	BY	DATE
SURVEY	PLOTTED		
NOTE BOOK	TEMPLATE		
NO.	AREAS CHECKED		

ORIGINAL	SURVEYED	BY	DATE
SURVEY	PLOTTED		
NOTE BOOK	TEMPLATE		
NO.	AREAS CHECKED		

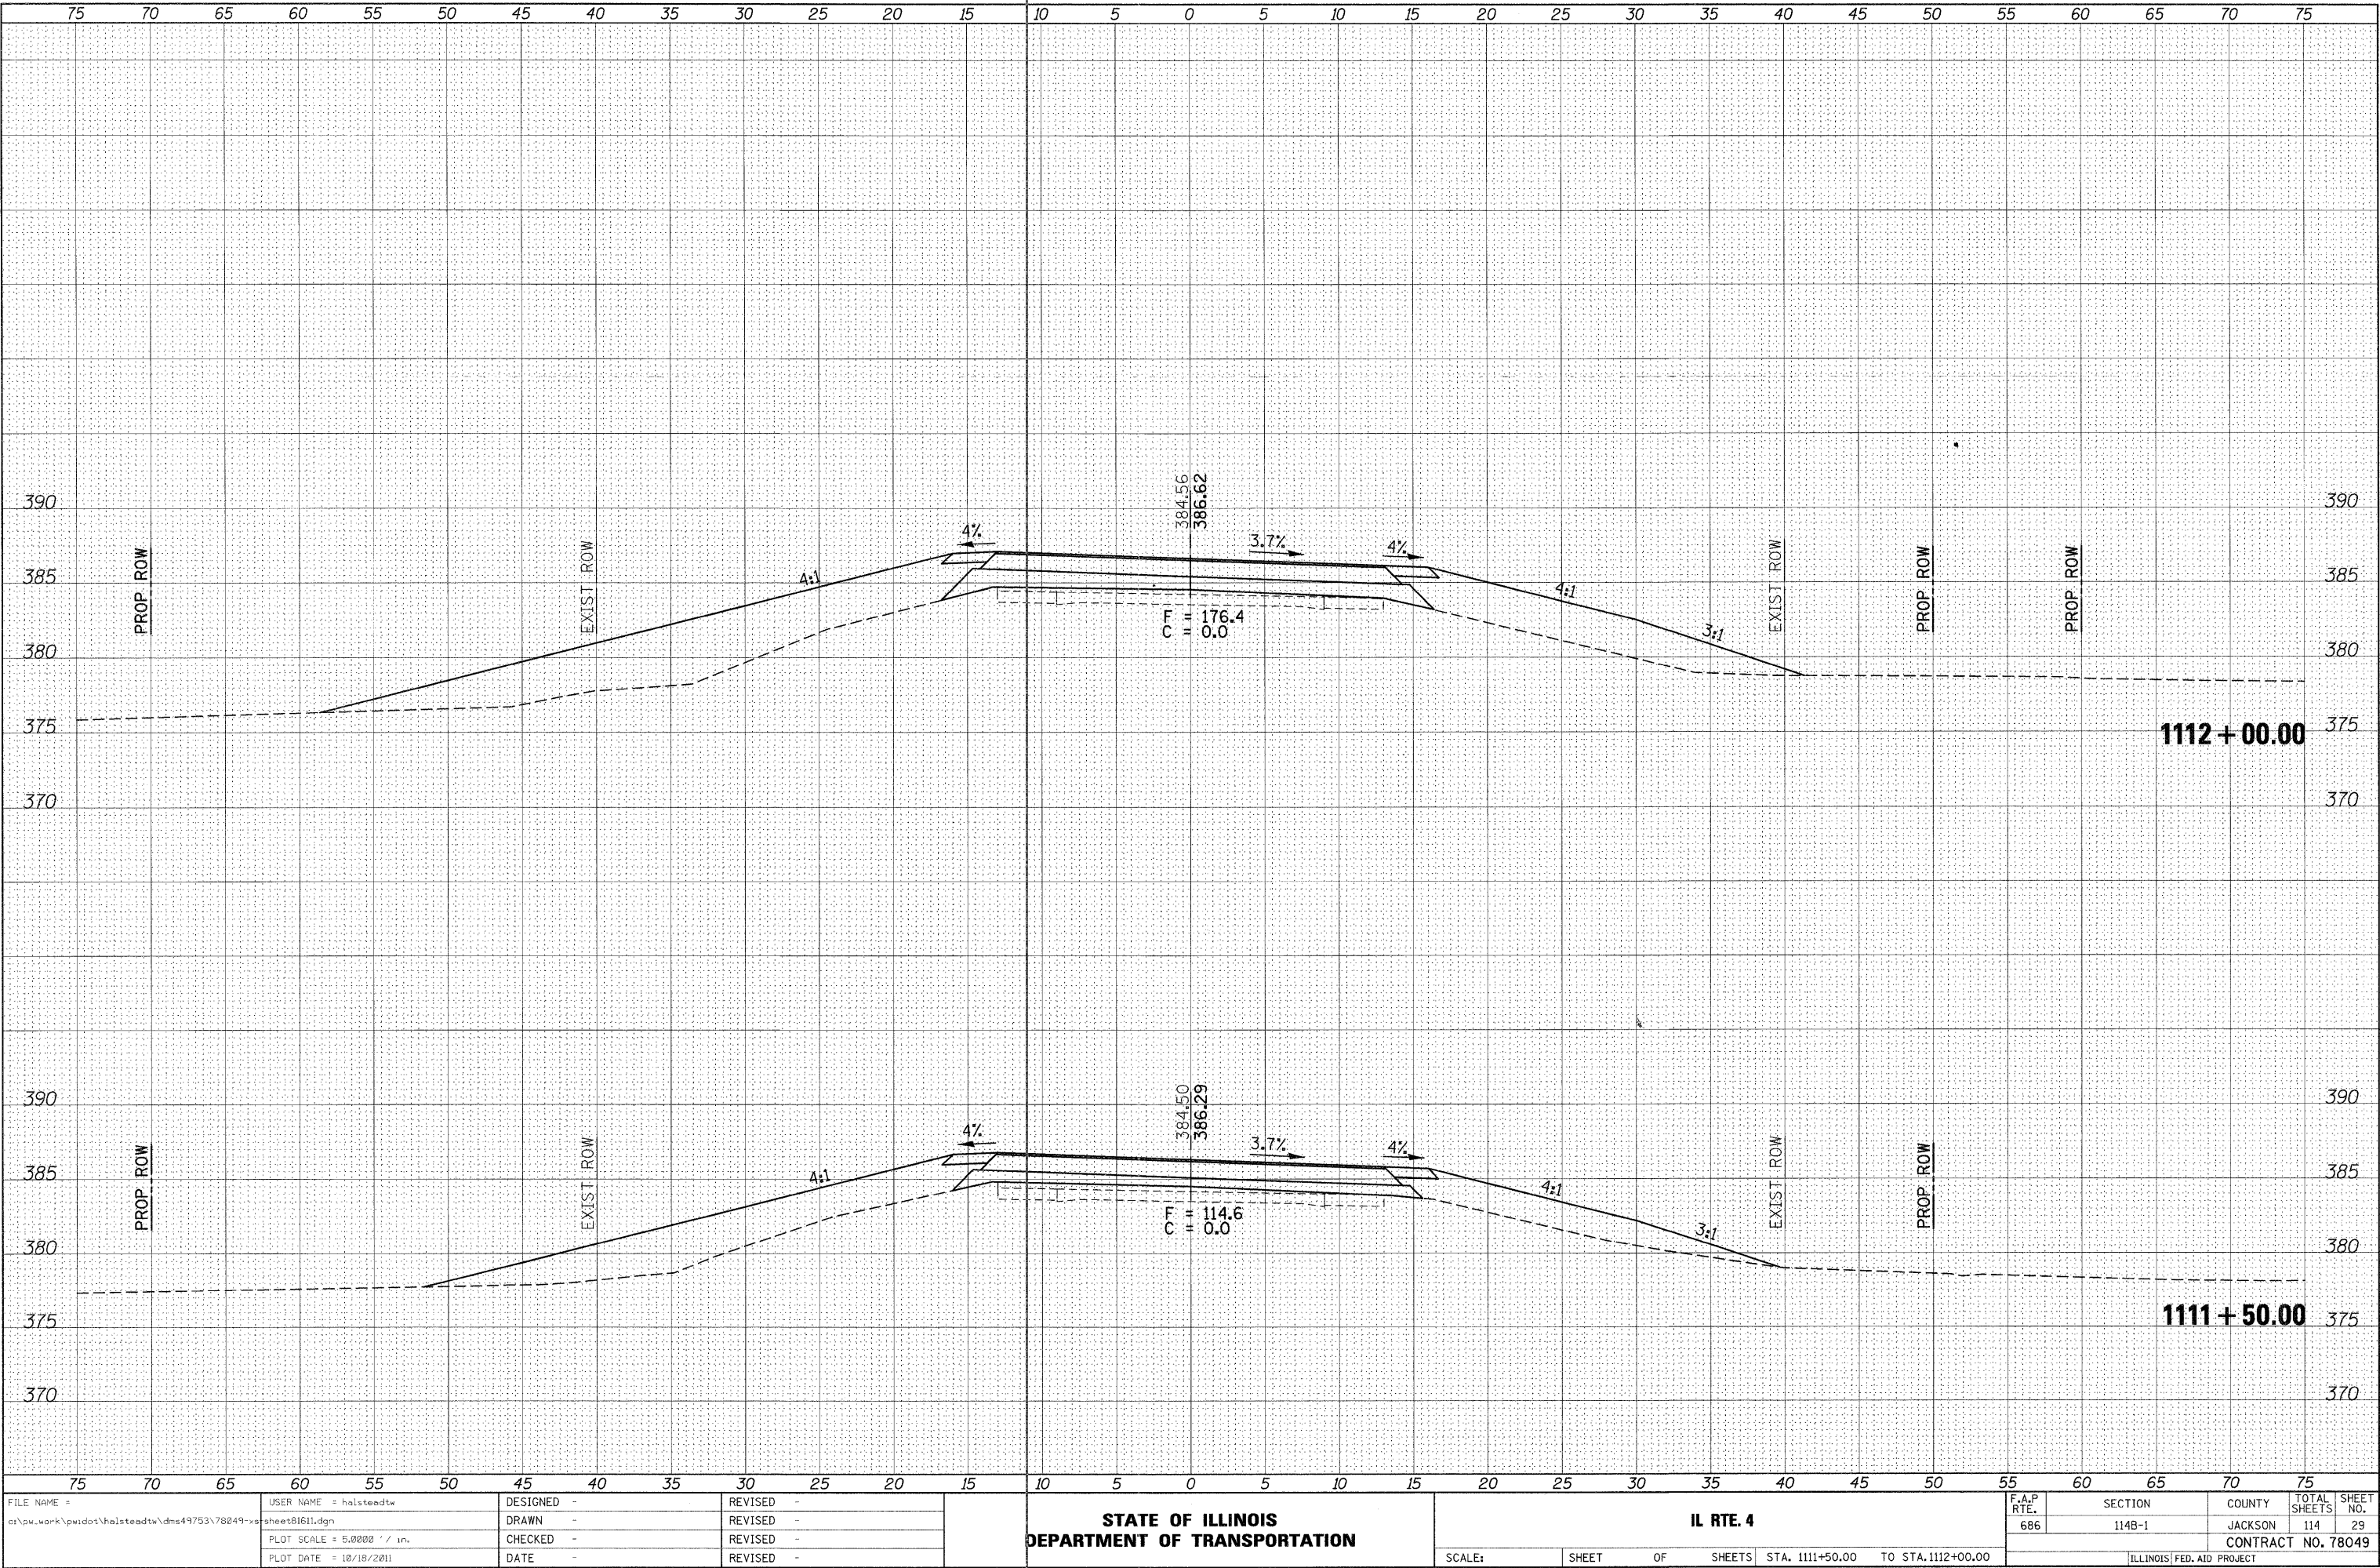

FILE NAME =	USER NAME = halsteadtw	DESIGNED -	REVISED -	STATE OF ILLINOIS DEPARTMENT OF TRANSPORTATION	IL RTE. 4	F.A.P RTE.					SECTION	COUNTY	TOTAL SHEETS	SHEET NO.	
c:\pw\work\pwwidot\halsteadtw\dms49753\78849-x-sheet81611.dgn		DRAWN -	REVISED -			686	114B-1	JACKSON	114	29					
PLOT SCALE = 5.0000' / in.		CHECKED -	REVISED -			CONTRACT NO. 78049									
PLOT DATE = 10/18/2011		DATE -	REVISED -			ILLINOIS FED. AID PROJECT									
SCALE:										SHEET	OF	SHEETS	STA. 1111+50.00	TO	STA. 1112+00.00