
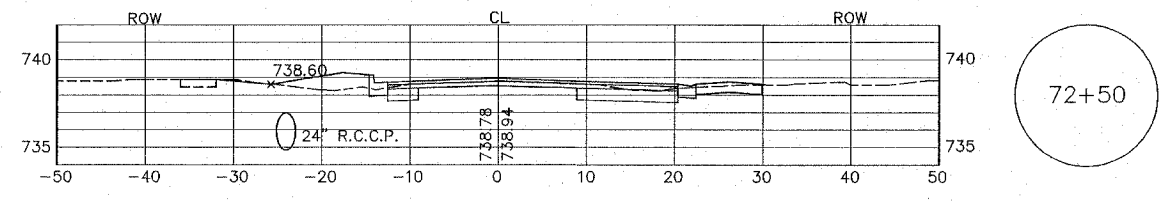
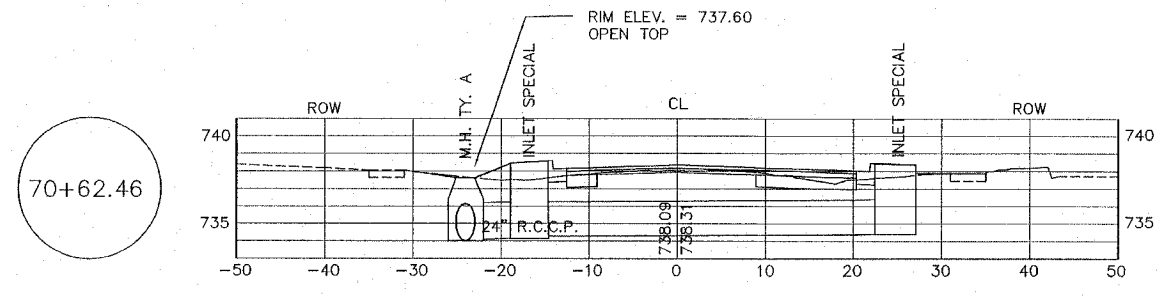
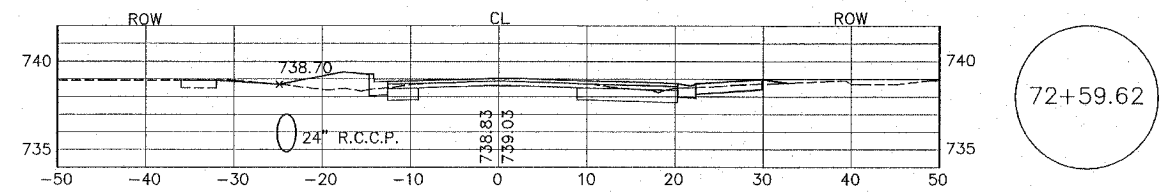
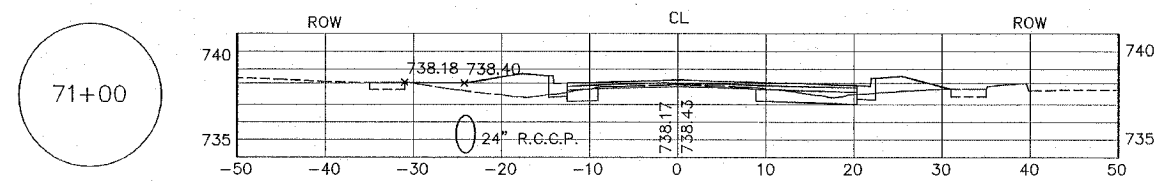
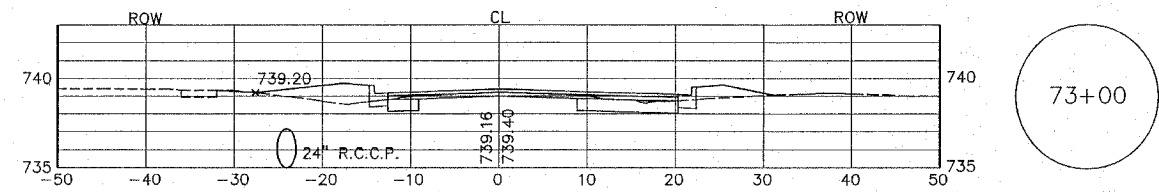
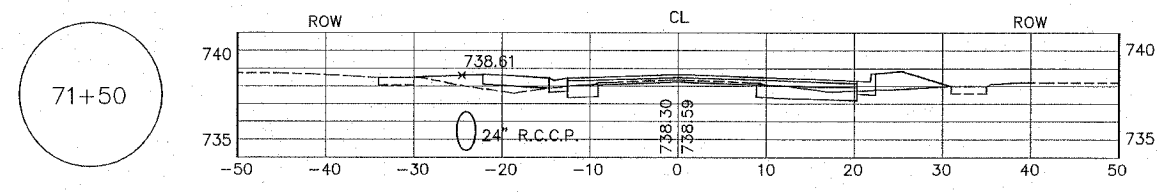
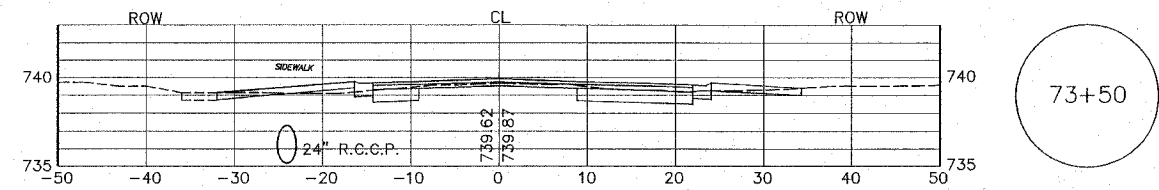
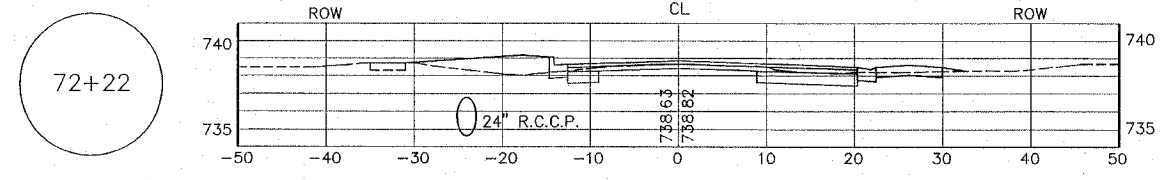
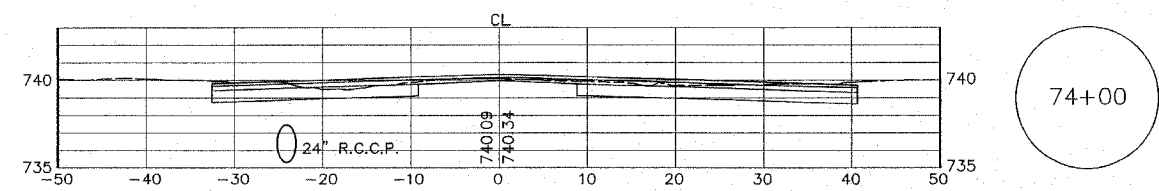


RTE.	SECTION	COUNTY	TOTAL SHEETS	SHEET NO.
FAU 987B	93-00027-00-FP	WINNEBAGO	22	17
F.H.W.A. REG	ILLINDIS	PROJECT: M-5291 (8)		

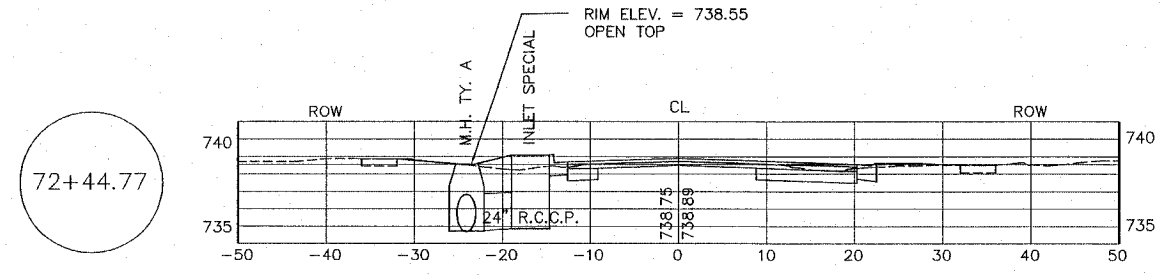

HORIZONTAL SCALE: 1" = 10'
 VERTICAL SCALE: 1" = 5'

CES INC. CIVIL ENGINEERING SERVICES 700 WEST LOCUST ST., BELLEVILLE, IL 61008 (815)-547-8435 FAX: (815)-544-0421	
UNION STREET	
DRAWN BY AJR	DATE 12/05/03
CHECKED BY KCB	DATE 12/05/03
SHEET 17	

REVISED PC 10/7/04
 REVISED 09/08/04