




**BICYCLE RAILING**

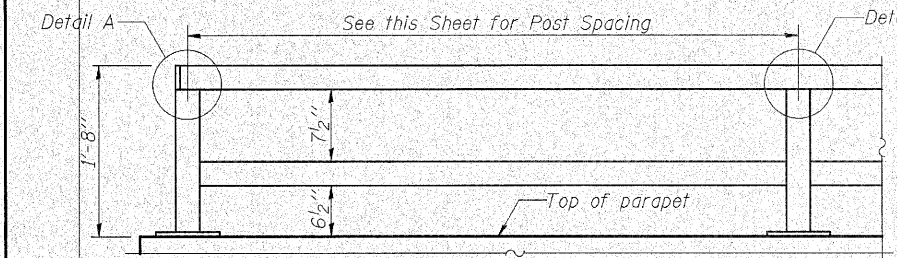


**PARAPET RAILING ELEVATION**  
(Inside Face of Two Element Rail)

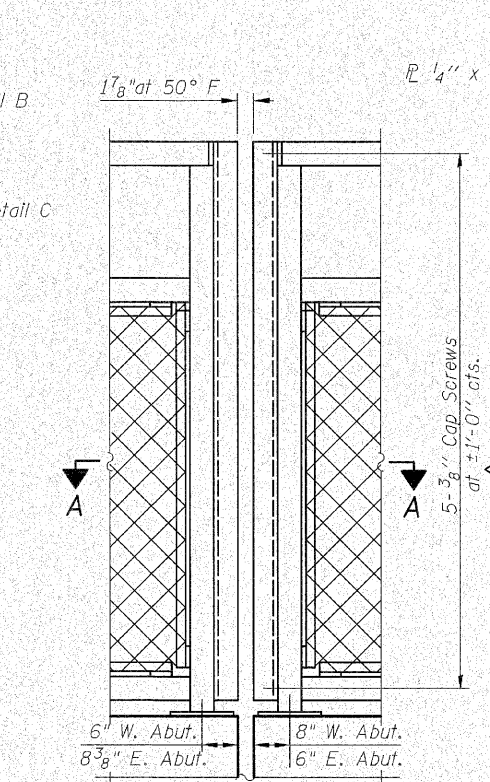

**BICYCLE RAILING**

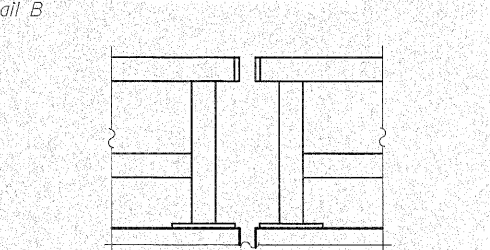

**PARAPET RAILING ELEVATION AT EXPANSION JOINT**  
(Two Element Rail Shown)

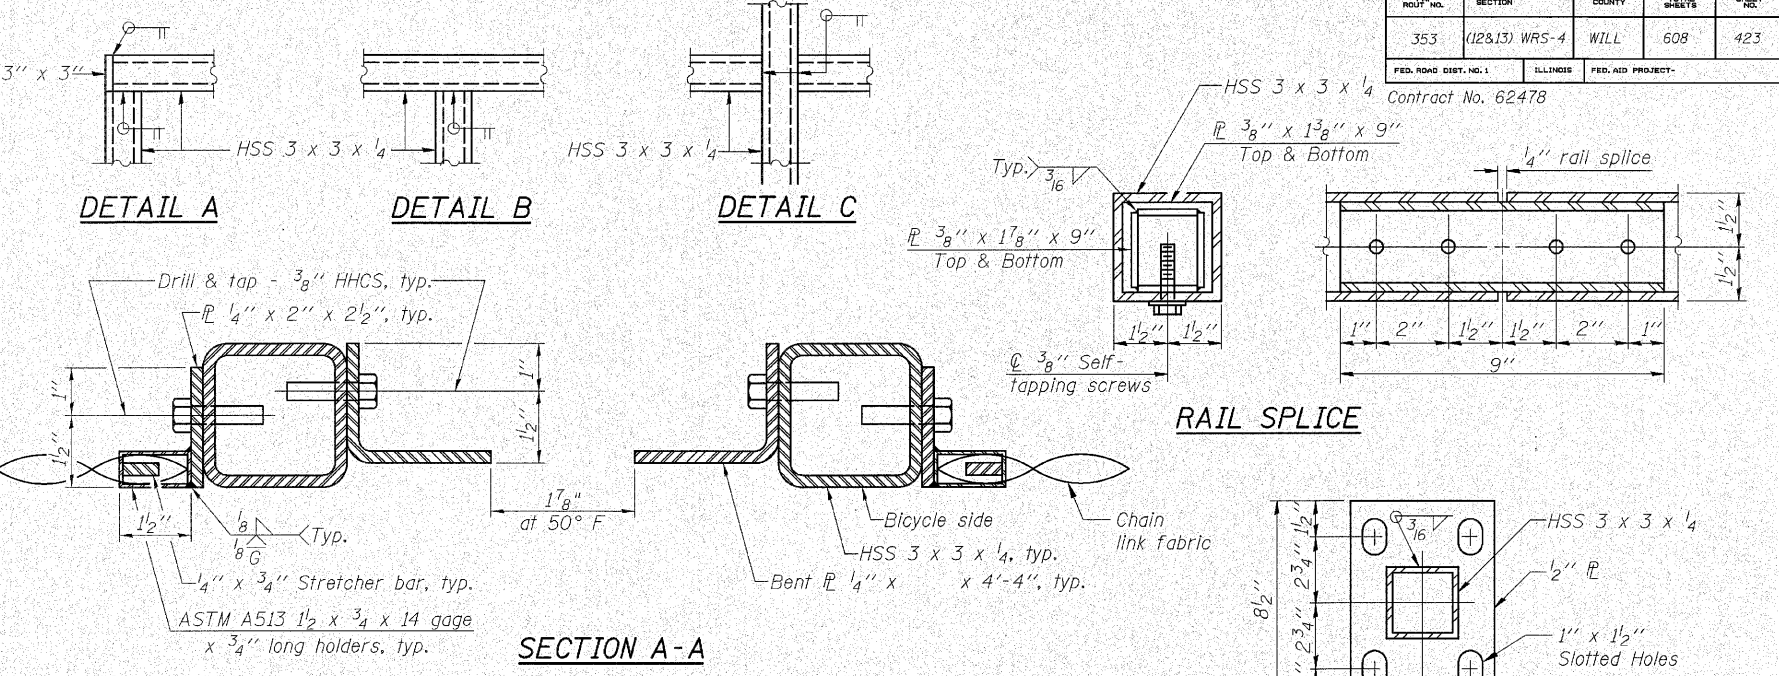

**ANCHOR BOLT DETAILS**

In lieu of the cast-in-place anchor device shown, the Contractor has the option of drilling and setting 5/8" φ anchor rods according to Article 509.06 of the Standard Specifications. Embedment shall be according to the manufacturer's specifications.

**BILL OF MATERIAL**

Item	Unit	Quantity
Bicycle Railing	Foot	175
Parapet Railing	Foot	216

All steel rail elements shall be galvanized according to Article 509.05 of the Standard Specifications.

