


FINAL SURVEY BY DATE
 SURVEYED BY DATE
 NOTE BOOK NO.
 TOP/LATE AREAS CHECKED

ORIGINAL SURVEY BY DATE
 SURVEYED BY DATE
 NOTE BOOK NO.
 TOP/LATE AREAS CHECKED

PLOT DATE = 6/10/2008
 FILE NAME = J:\1281\1281.dwg
 PLOT SCALE = 1/8"=1'-0"
 USER NAME = bjs

F.A.P. RTE.	SECTION	COUNTY	TOTAL SHEETS	SHEET NO.
353	(12&13)WRS-4	WILL	608	520
STA. 438+00.00		TO STA. 441+00.00		
FED. ROAD DIST. NO. 1	ILLINOIS	FED. AID PROJECT		

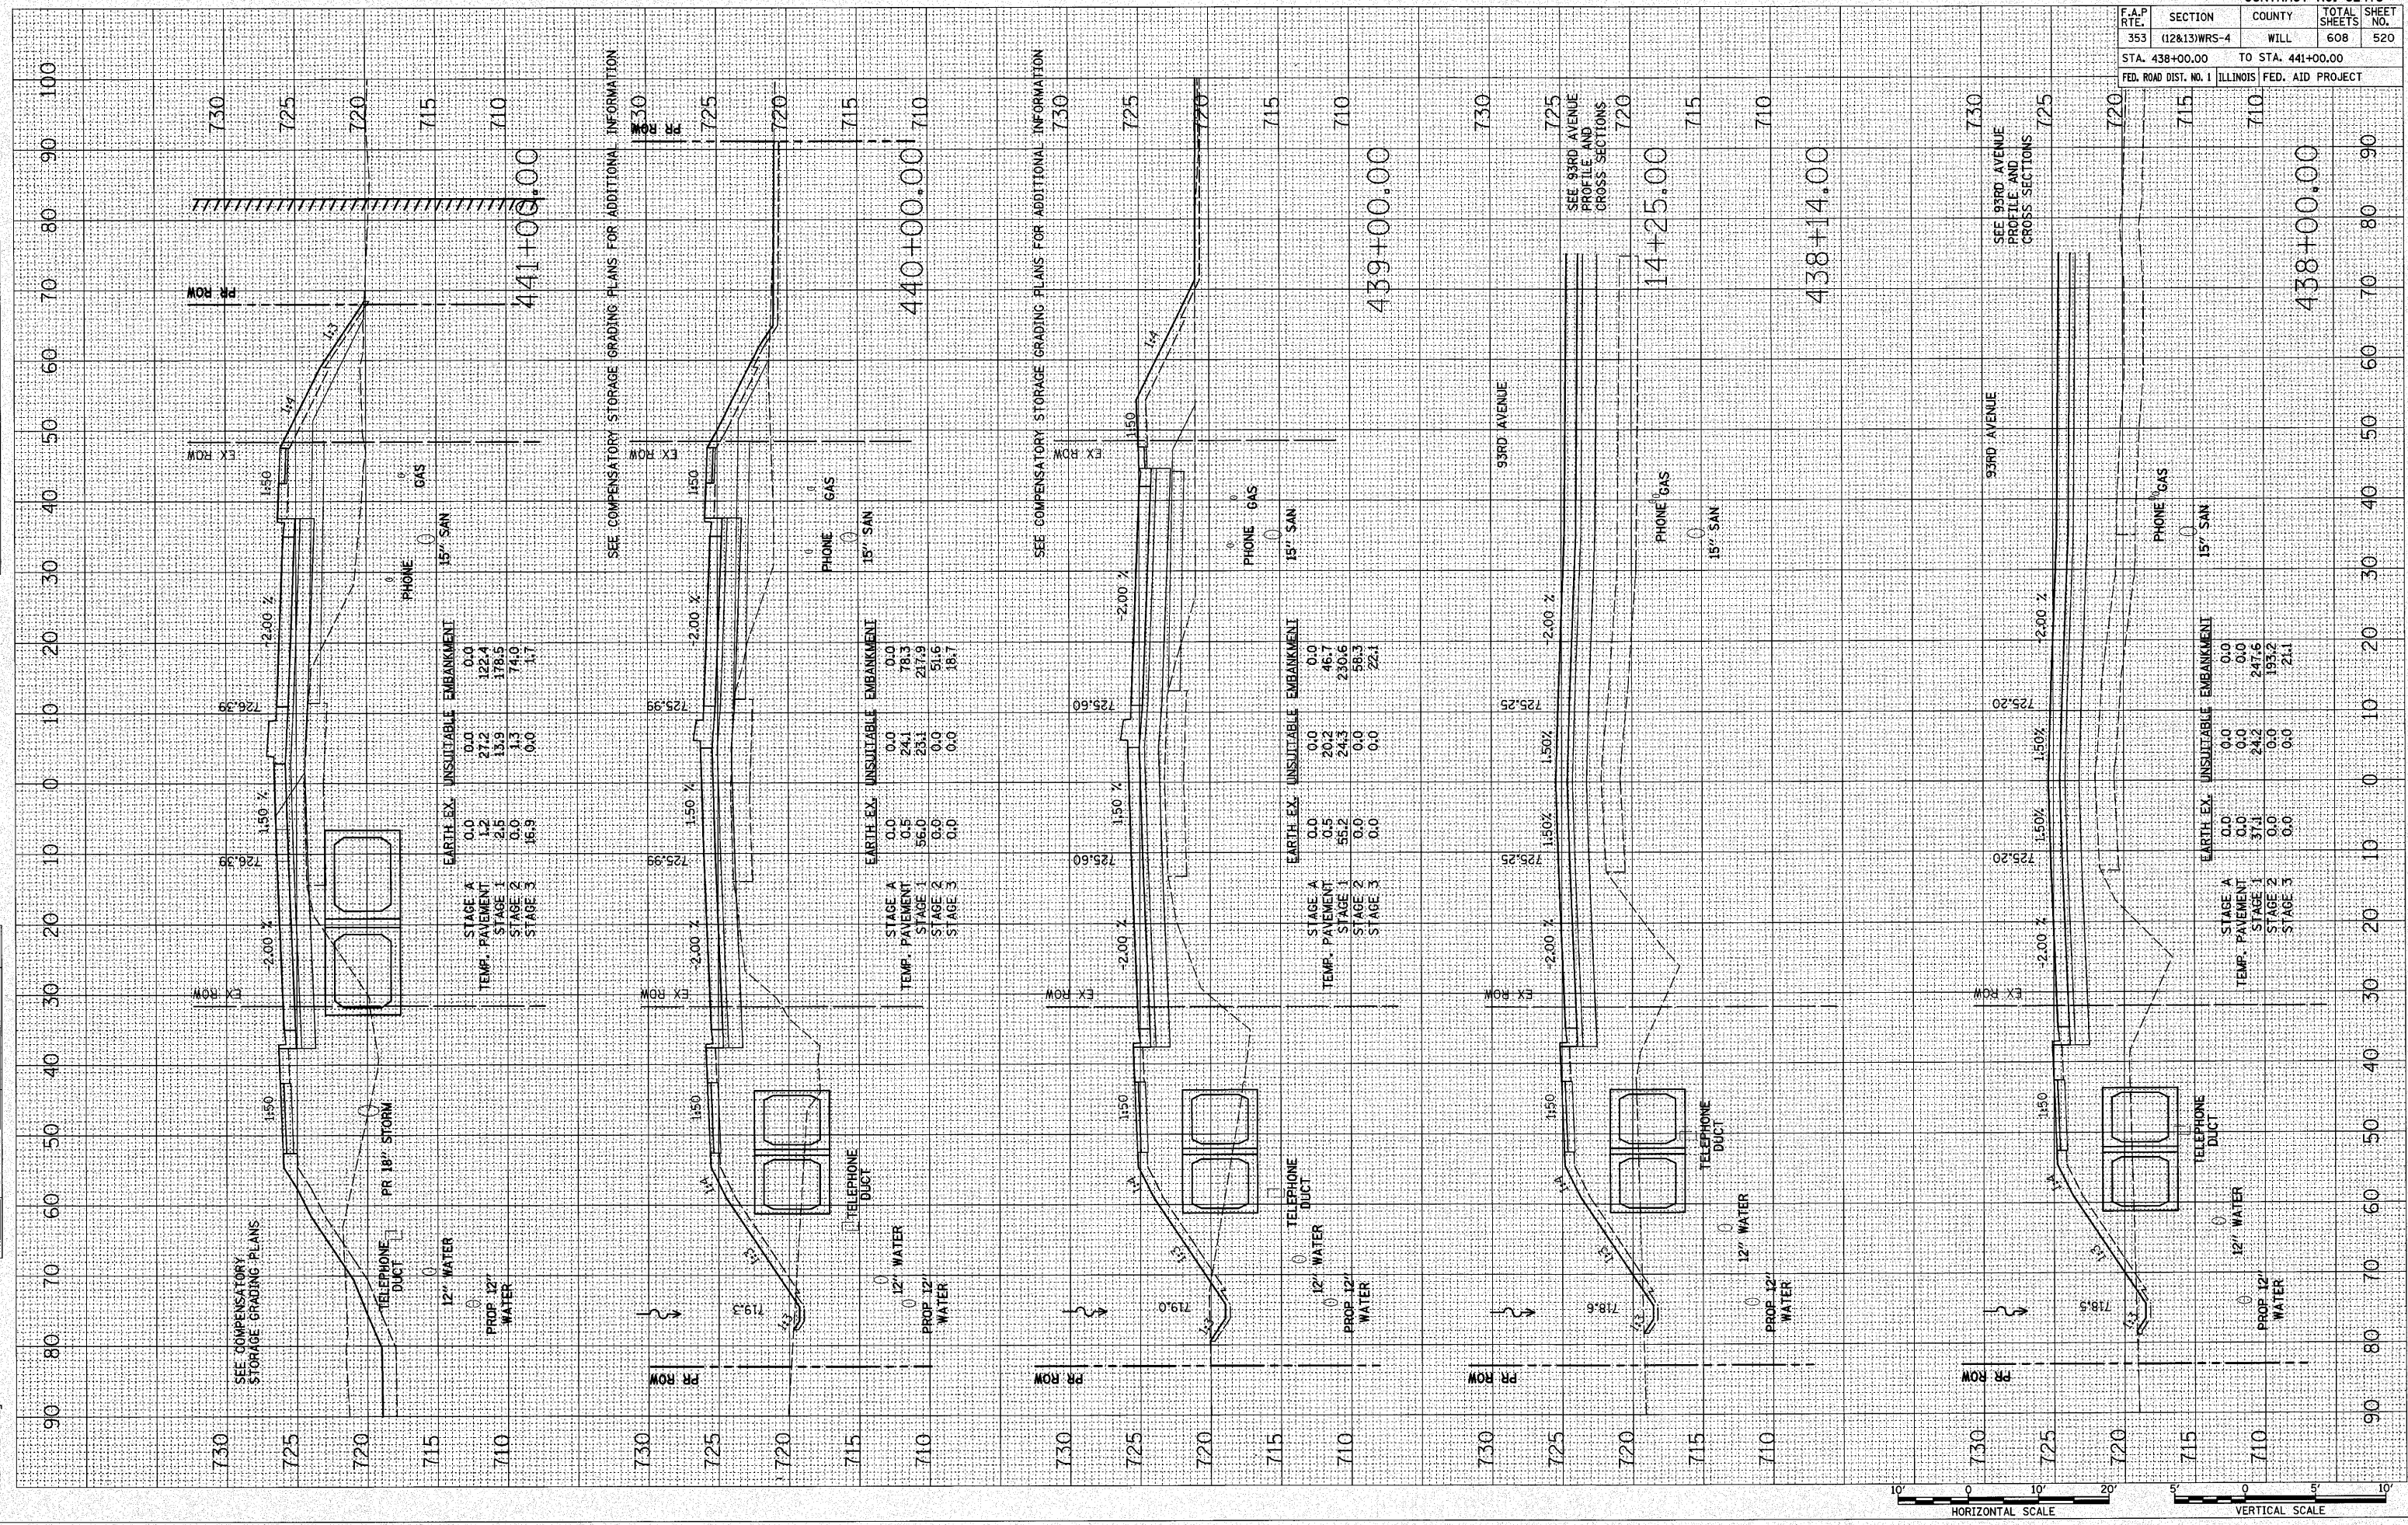

441+00.00

STAGE	TEMP. PAVEMENT	EARTH EX.	UNSATURABLE EMBANKMENT
STAGE A	0.0	0.0	0.0
STAGE 1	1.2	27.2	122.4
STAGE 2	2.5	13.9	178.5
STAGE 3	0.0	1.5	14.9
		16.9	1.7

440+00.00


STAGE	TEMP. PAVEMENT	EARTH EX.	UNSATURABLE EMBANKMENT
STAGE A	0.0	0.0	0.0
STAGE 1	0.5	24.1	78.3
STAGE 2	56.0	23.1	217.9
STAGE 3	0.0	0.0	51.6
		0.0	18.7

439+00.00

STAGE	TEMP. PAVEMENT	EARTH EX.	UNSATURABLE EMBANKMENT
STAGE A	0.0	0.0	0.0
STAGE 1	20.2	24.3	46.7
STAGE 2	55.2	24.3	230.6
STAGE 3	0.0	0.0	58.3
		0.0	22.1

438+00.00

STAGE	TEMP. PAVEMENT	EARTH EX.	UNSATURABLE EMBANKMENT
STAGE A	0.0	0.0	0.0
STAGE 1	0.0	0.0	0.0
STAGE 2	37.1	24.2	247.6
STAGE 3	0.0	0.0	193.2
		0.0	21.1

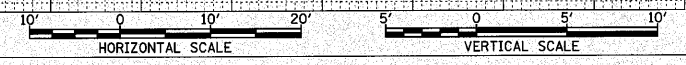

U.S. ROUTE 30