


BY: _____ DATE: _____
 SURVEYED PLOTTED
 FINISH SURVEY NOTE BOOK AREAS CHECKED

BY: _____ DATE: _____
 SURVEYED PLOTTED
 ORIGINAL SURVEY NOTE BOOK AREAS CHECKED

PLOT DATE = 6/18/2010
 FILE NAME = A:\USA\road\shasta\us...
 PLOT SCALE = 10.0000 / IN.
 USER NAME = dlj

CONTRACT NO. 62478	
F.A.P. RTE. 353	TOTAL SHEETS 522
SECTION (12&13)WRS-4	COUNTY WILL
STA. 445+00.00 TO STA. 449+00.00	
FED. ROAD DIST. NO. 1 ILLINOIS FED. AID PROJECT	

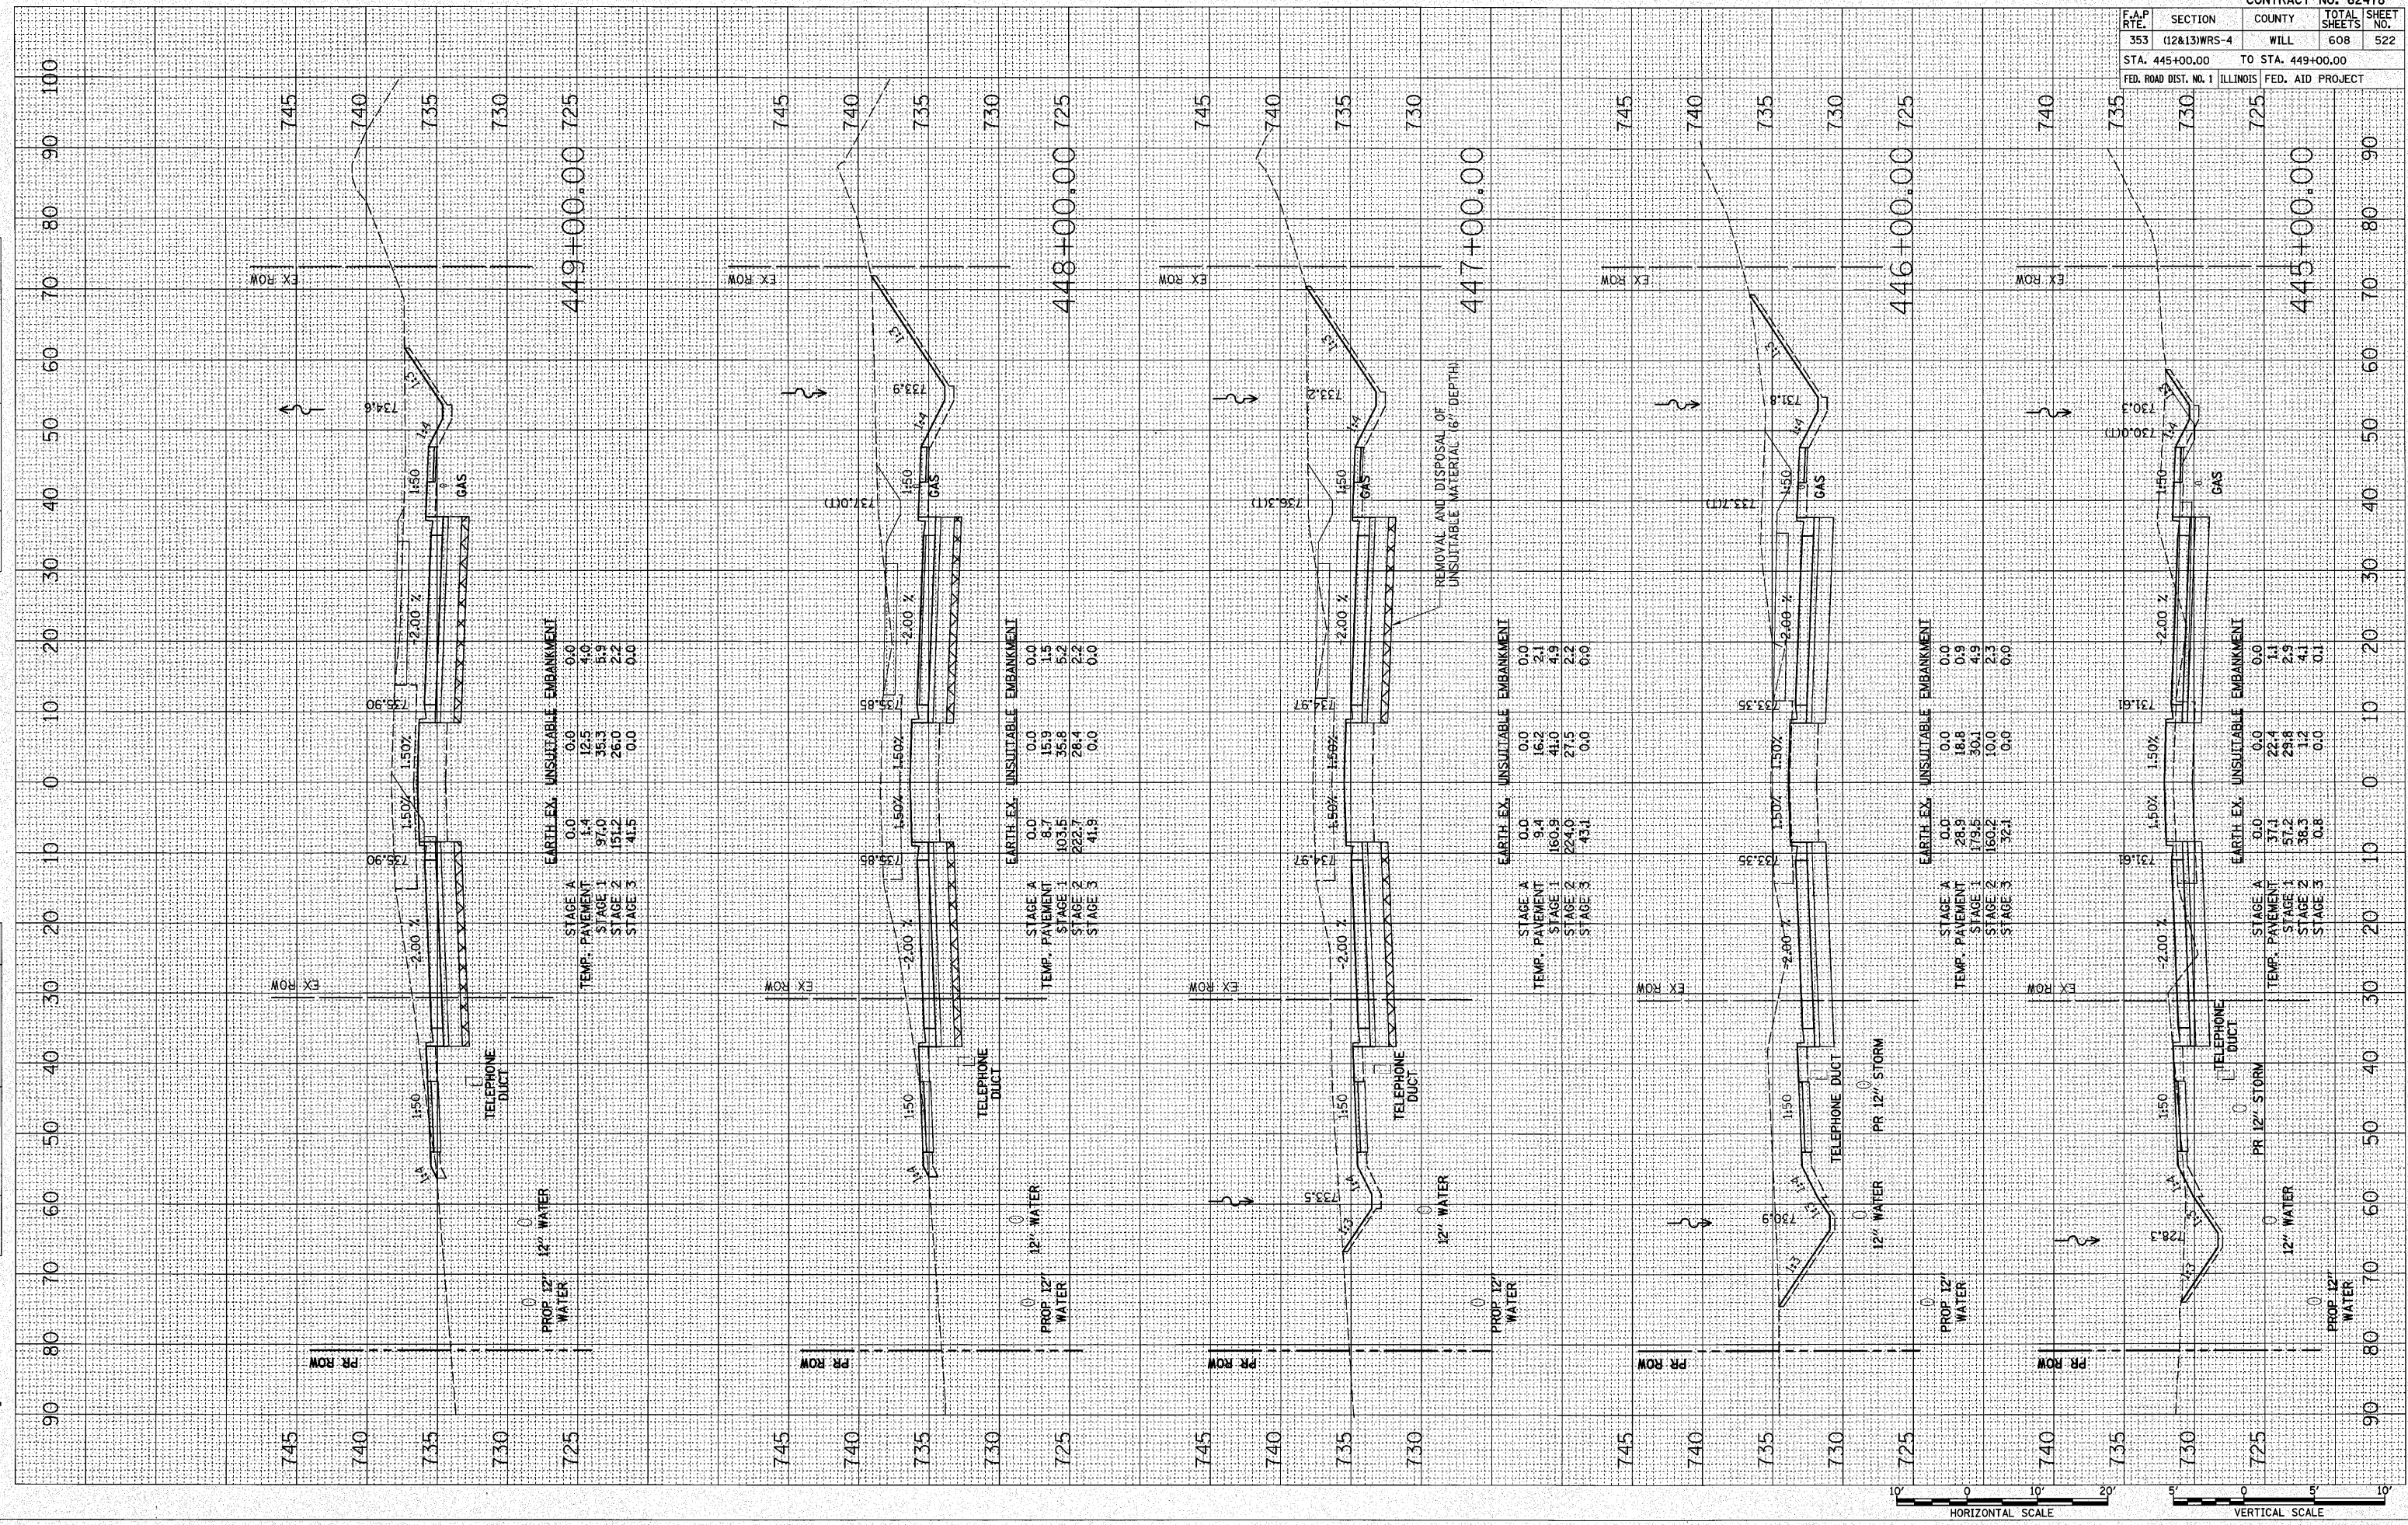

449+00.00 725

STAGE	TEMP. PAVEMENT	EARTH EX.	UNSUITABLE EMBANKMENT
STAGE A	1.4	0.0	0.0
STAGE 1	97.0	12.5	4.0
STAGE 2	151.2	35.3	5.9
STAGE 3	41.5	26.0	2.2
		0.0	0.0

448+00.00 725

STAGE	TEMP. PAVEMENT	EARTH EX.	UNSUITABLE EMBANKMENT
STAGE A	8.7	0.0	0.0
STAGE 1	103.5	15.9	1.5
STAGE 2	222.7	35.8	5.2
STAGE 3	41.9	0.0	0.0

447+00.00 725

STAGE	TEMP. PAVEMENT	EARTH EX.	UNSUITABLE EMBANKMENT
STAGE A	9.4	0.0	0.0
STAGE 1	160.9	16.2	2.1
STAGE 2	224.0	41.0	4.9
STAGE 3	43.1	27.5	2.2
		0.0	0.0

446+00.00 725

STAGE	TEMP. PAVEMENT	EARTH EX.	UNSUITABLE EMBANKMENT
STAGE A	0.0	0.0	0.0
STAGE 1	28.8	18.8	0.9
STAGE 2	179.5	30.1	4.9
STAGE 3	160.2	10.0	2.3
		0.0	0.0

445+00.00 725

STAGE	TEMP. PAVEMENT	EARTH EX.	UNSUITABLE EMBANKMENT
STAGE A	0.0	0.0	0.0
STAGE 1	37.1	22.4	1.1
STAGE 2	57.2	29.8	2.9
STAGE 3	38.3	12	4.1
		0.0	0.1

