


DATE: _____ BY: _____
 SURVEYED _____
 PLOTTED _____
 CHECKED _____
 NOTE BOOK _____
 NO. _____

DATE: _____ BY: _____
 SURVEYED _____
 PLOTTED _____
 CHECKED _____
 NOTE BOOK _____
 NO. _____

PLOT DATE = 5/18/2010
 FILE NAME = S:\US\1\road\shane\116\mac\01824\right\road\116\116.dwg
 PLOT SCALE = 1/8" = 100'-0"
 USER NAME = bfg

F.A.P. RTE.	SECTION	COUNTY	TOTAL SHEETS	SHEET NO.
353	(12&13)WRS-4	WILL	608	533
STA. 474+00.00		TO STA. 478+00.00		
FED. ROAD DIST. NO. 1		ILLINOIS FED. AID PROJECT		

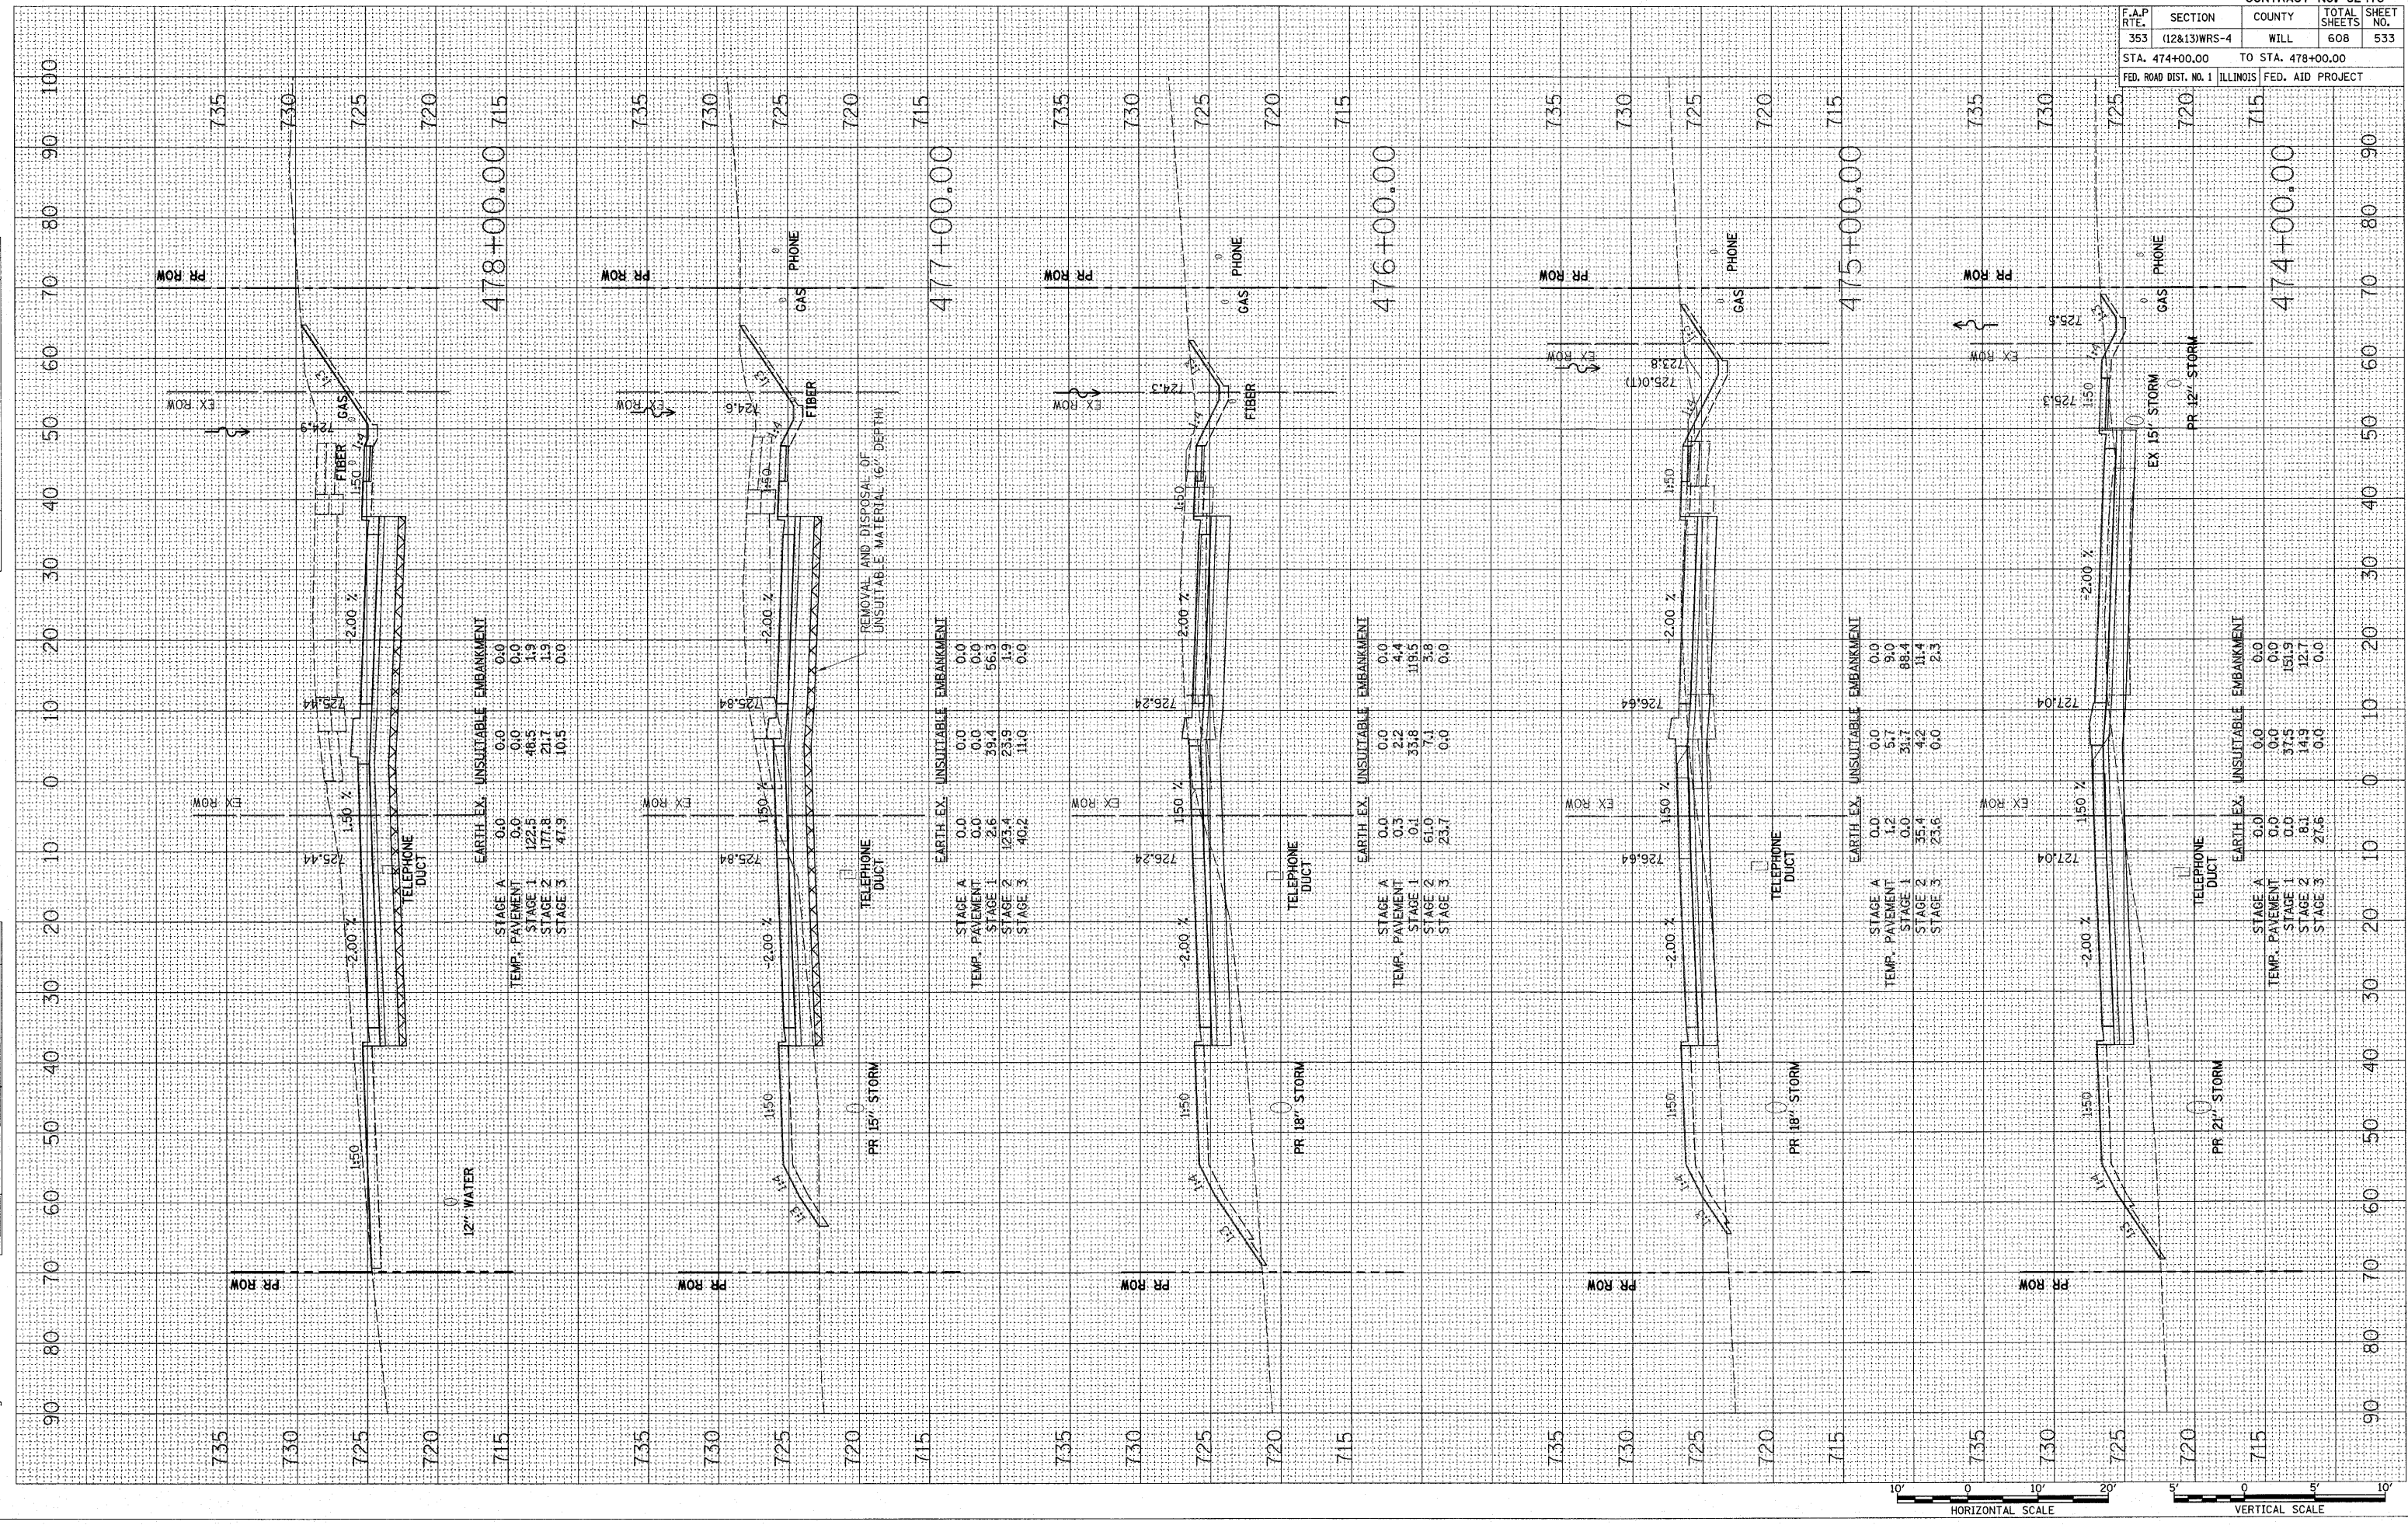

12" WATER

TEMP. PAVEMENT	EARTH EX.	UNSUITABLE EMBANKMENT
STAGE A	0.0	0.0
STAGE 1	122.5	0.0
STAGE 2	177.8	48.5
STAGE 3	47.9	21.7
		10.5
		0.0

PR 15" STORM

TEMP. PAVEMENT	EARTH EX.	UNSUITABLE EMBANKMENT
STAGE A	0.0	0.0
STAGE 1	2.6	0.0
STAGE 2	123.4	39.4
STAGE 3	40.2	23.9
		11.0
		0.0

PR 18" STORM


TEMP. PAVEMENT	EARTH EX.	UNSUITABLE EMBANKMENT
STAGE A	0.0	0.0
STAGE 1	0.3	2.2
STAGE 2	61.0	33.8
STAGE 3	23.7	119.5
		5.8
		0.0

PR 18" STORM

TEMP. PAVEMENT	EARTH EX.	UNSUITABLE EMBANKMENT
STAGE A	0.0	0.0
STAGE 1	1.2	5.7
STAGE 2	35.4	31.7
STAGE 3	23.6	4.2
		11.4
		2.3

PR 21" STORM

TEMP. PAVEMENT	EARTH EX.	UNSUITABLE EMBANKMENT
STAGE A	0.0	0.0
STAGE 1	0.0	0.0
STAGE 2	8.1	37.5
STAGE 3	27.6	14.9
		12.7
		0.0

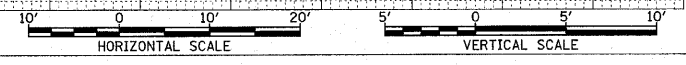

U.S. ROUTE 30