


FINAL SURVEY PLOTTED AREAS CHECKED

ORIGINAL SURVEY PLOTTED AREAS CHECKED

PLOT DATE = 00/00/00
 FILE NAME = #FILE#
 PLOT SCALE = #SCALE#
 USER NAME = #USER#

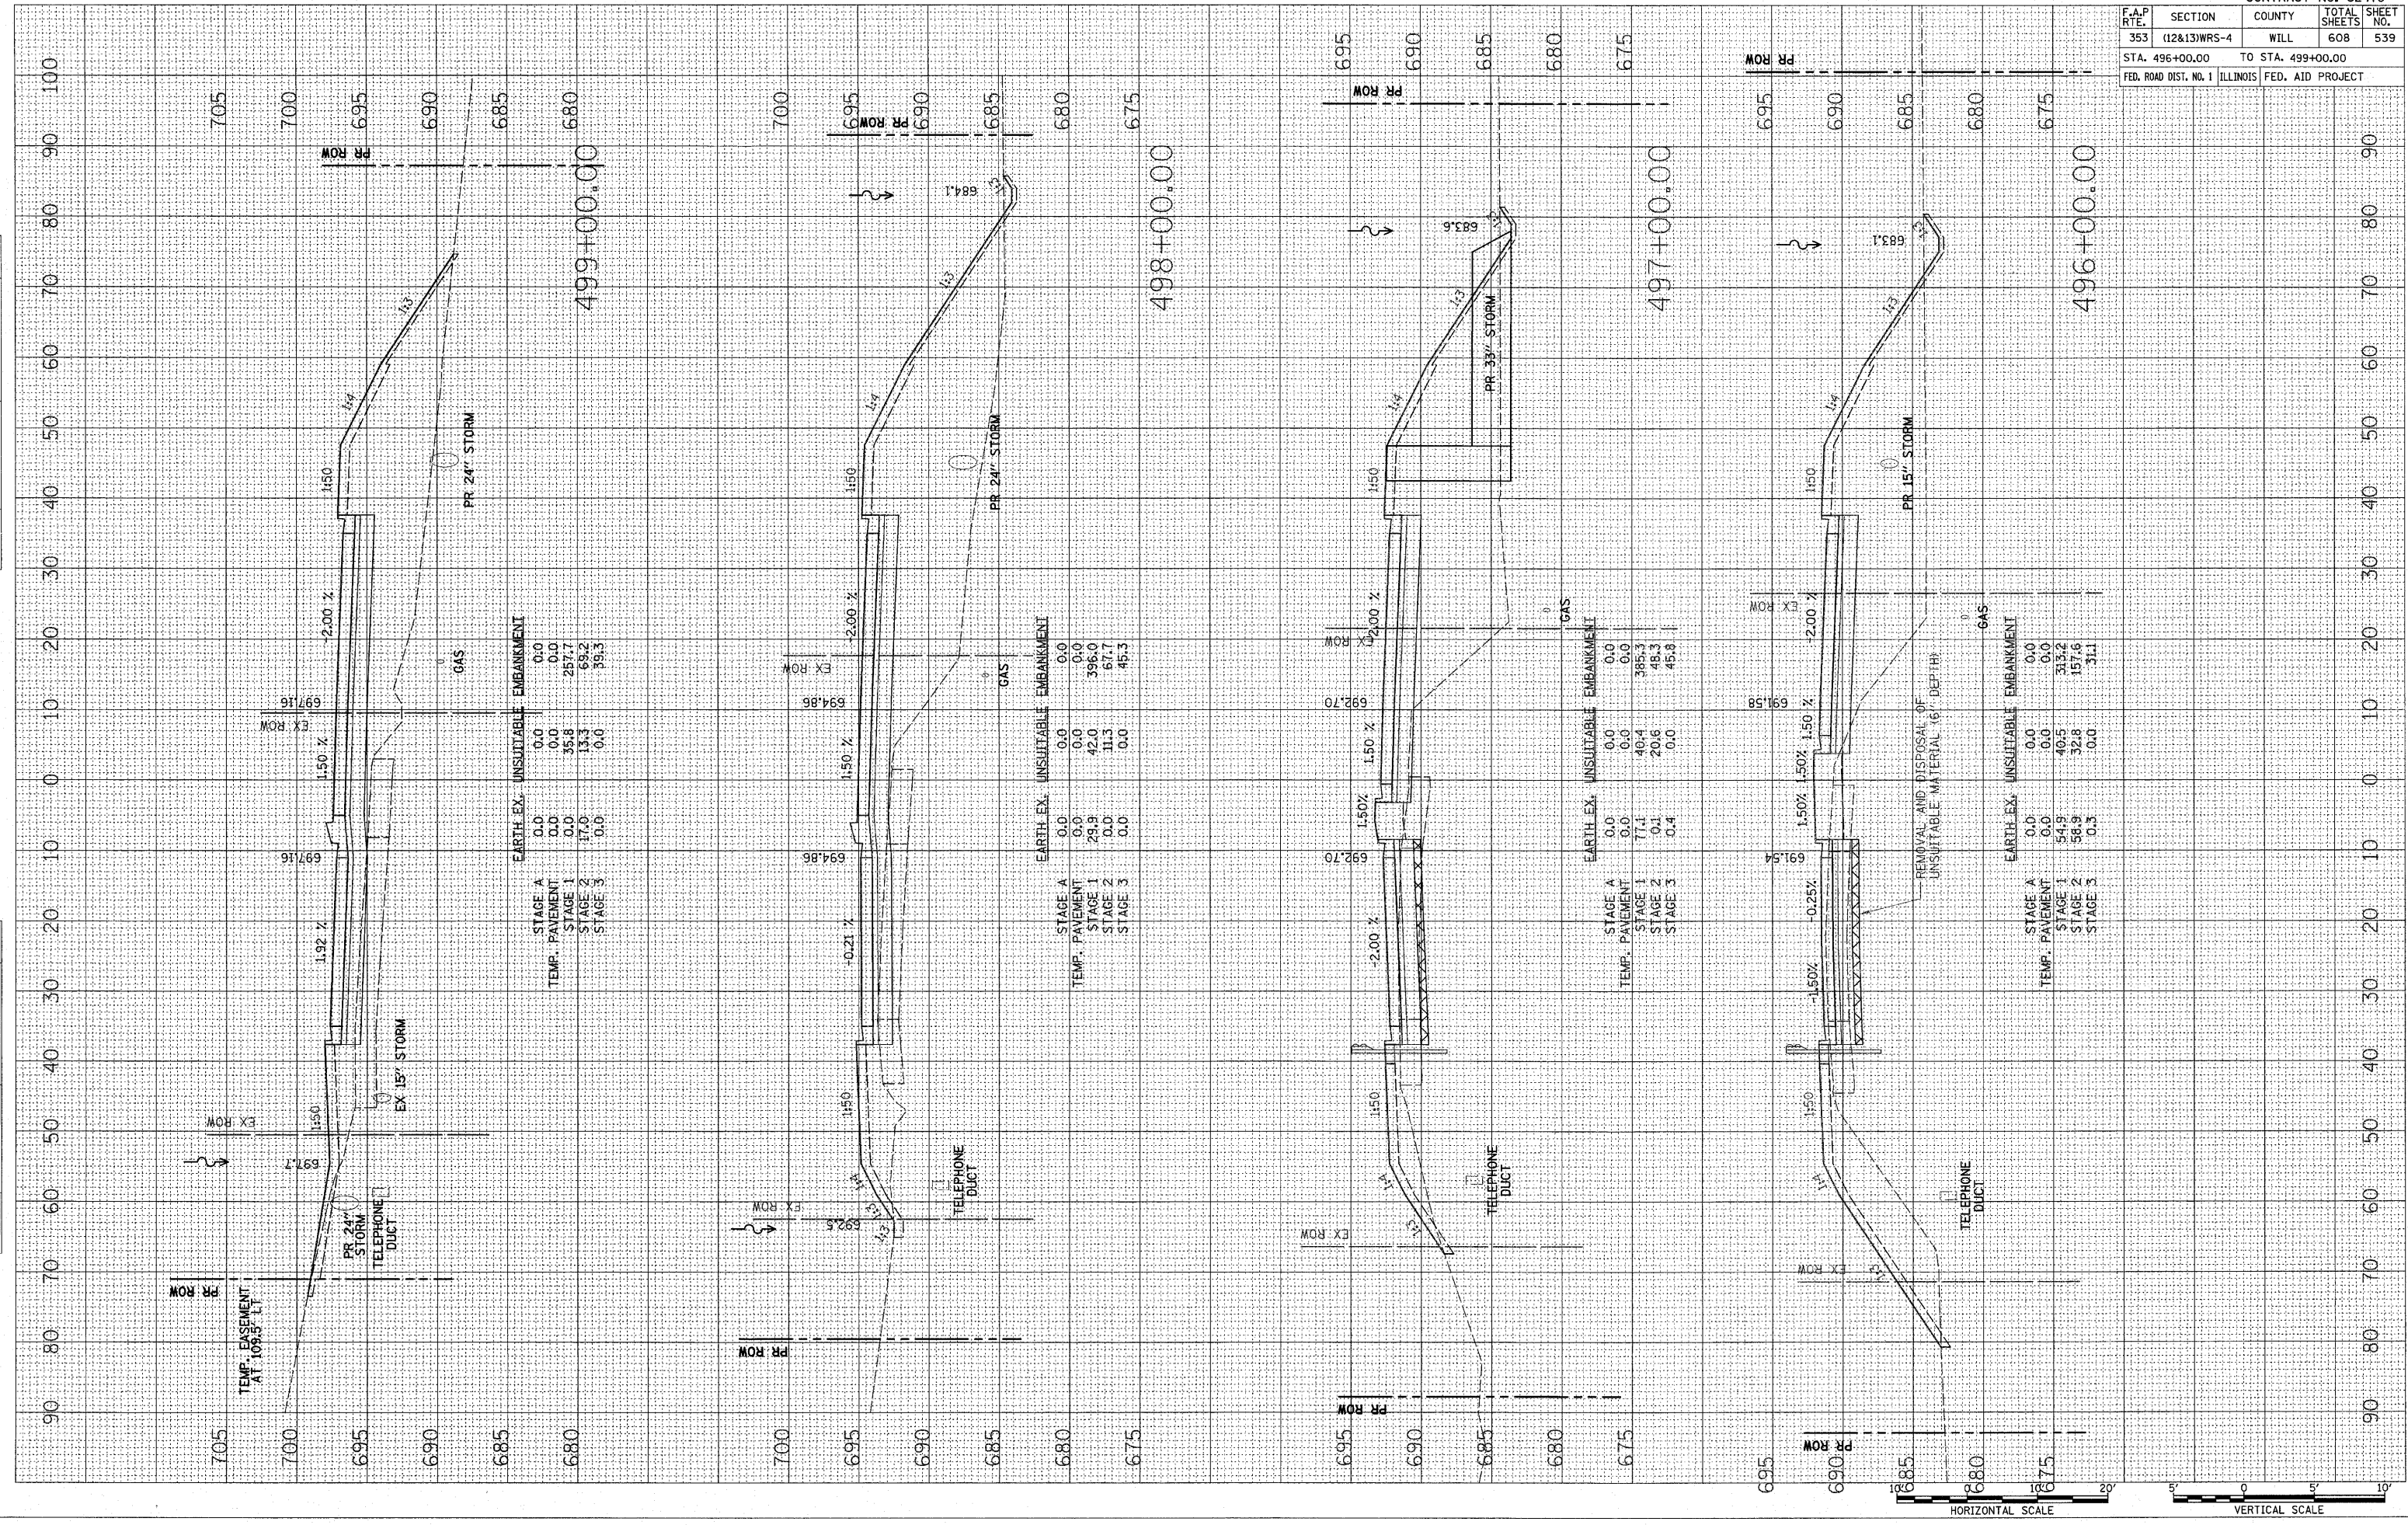

F.A.P. RTE.	SECTION	COUNTY	TOTAL SHEETS	SHEET NO.
353	(12&13)WRS-4	WILL	608	539
STA. 496+00.00		TO STA. 499+00.00		
FED. ROAD DIST. NO. 1		ILLINOIS FED. AID PROJECT		

U.S. ROUTE 30

