
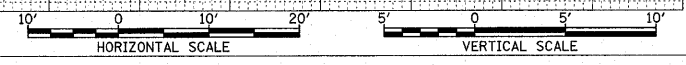


ORIGINAL SURVEY BY DATE
 SURVEYED BY DATE
 PLOTTED BY DATE
 CHECKED BY DATE
 NO. AREAS CHECKED

FINAL SURVEY BY DATE
 SURVEYED BY DATE
 PLOTTED BY DATE
 CHECKED BY DATE
 NO. AREAS CHECKED

PLOT DATE = 6/10/2012
 FILE NAME = \A\1561\road\sheet18.dwg
 PLOT SCALE = 10.00000 / IN.
 USER NAME = bfg

F.A.P. RTE. 353	SECTION (12&13)WRS-4	COUNTY WILL	TOTAL SHEETS 608	SHEET NO. 541
STA. 502+00.00		TO STA. 503+50.00		
FED. ROAD DIST. NO. 1		ILLINOIS FED. AID PROJECT		

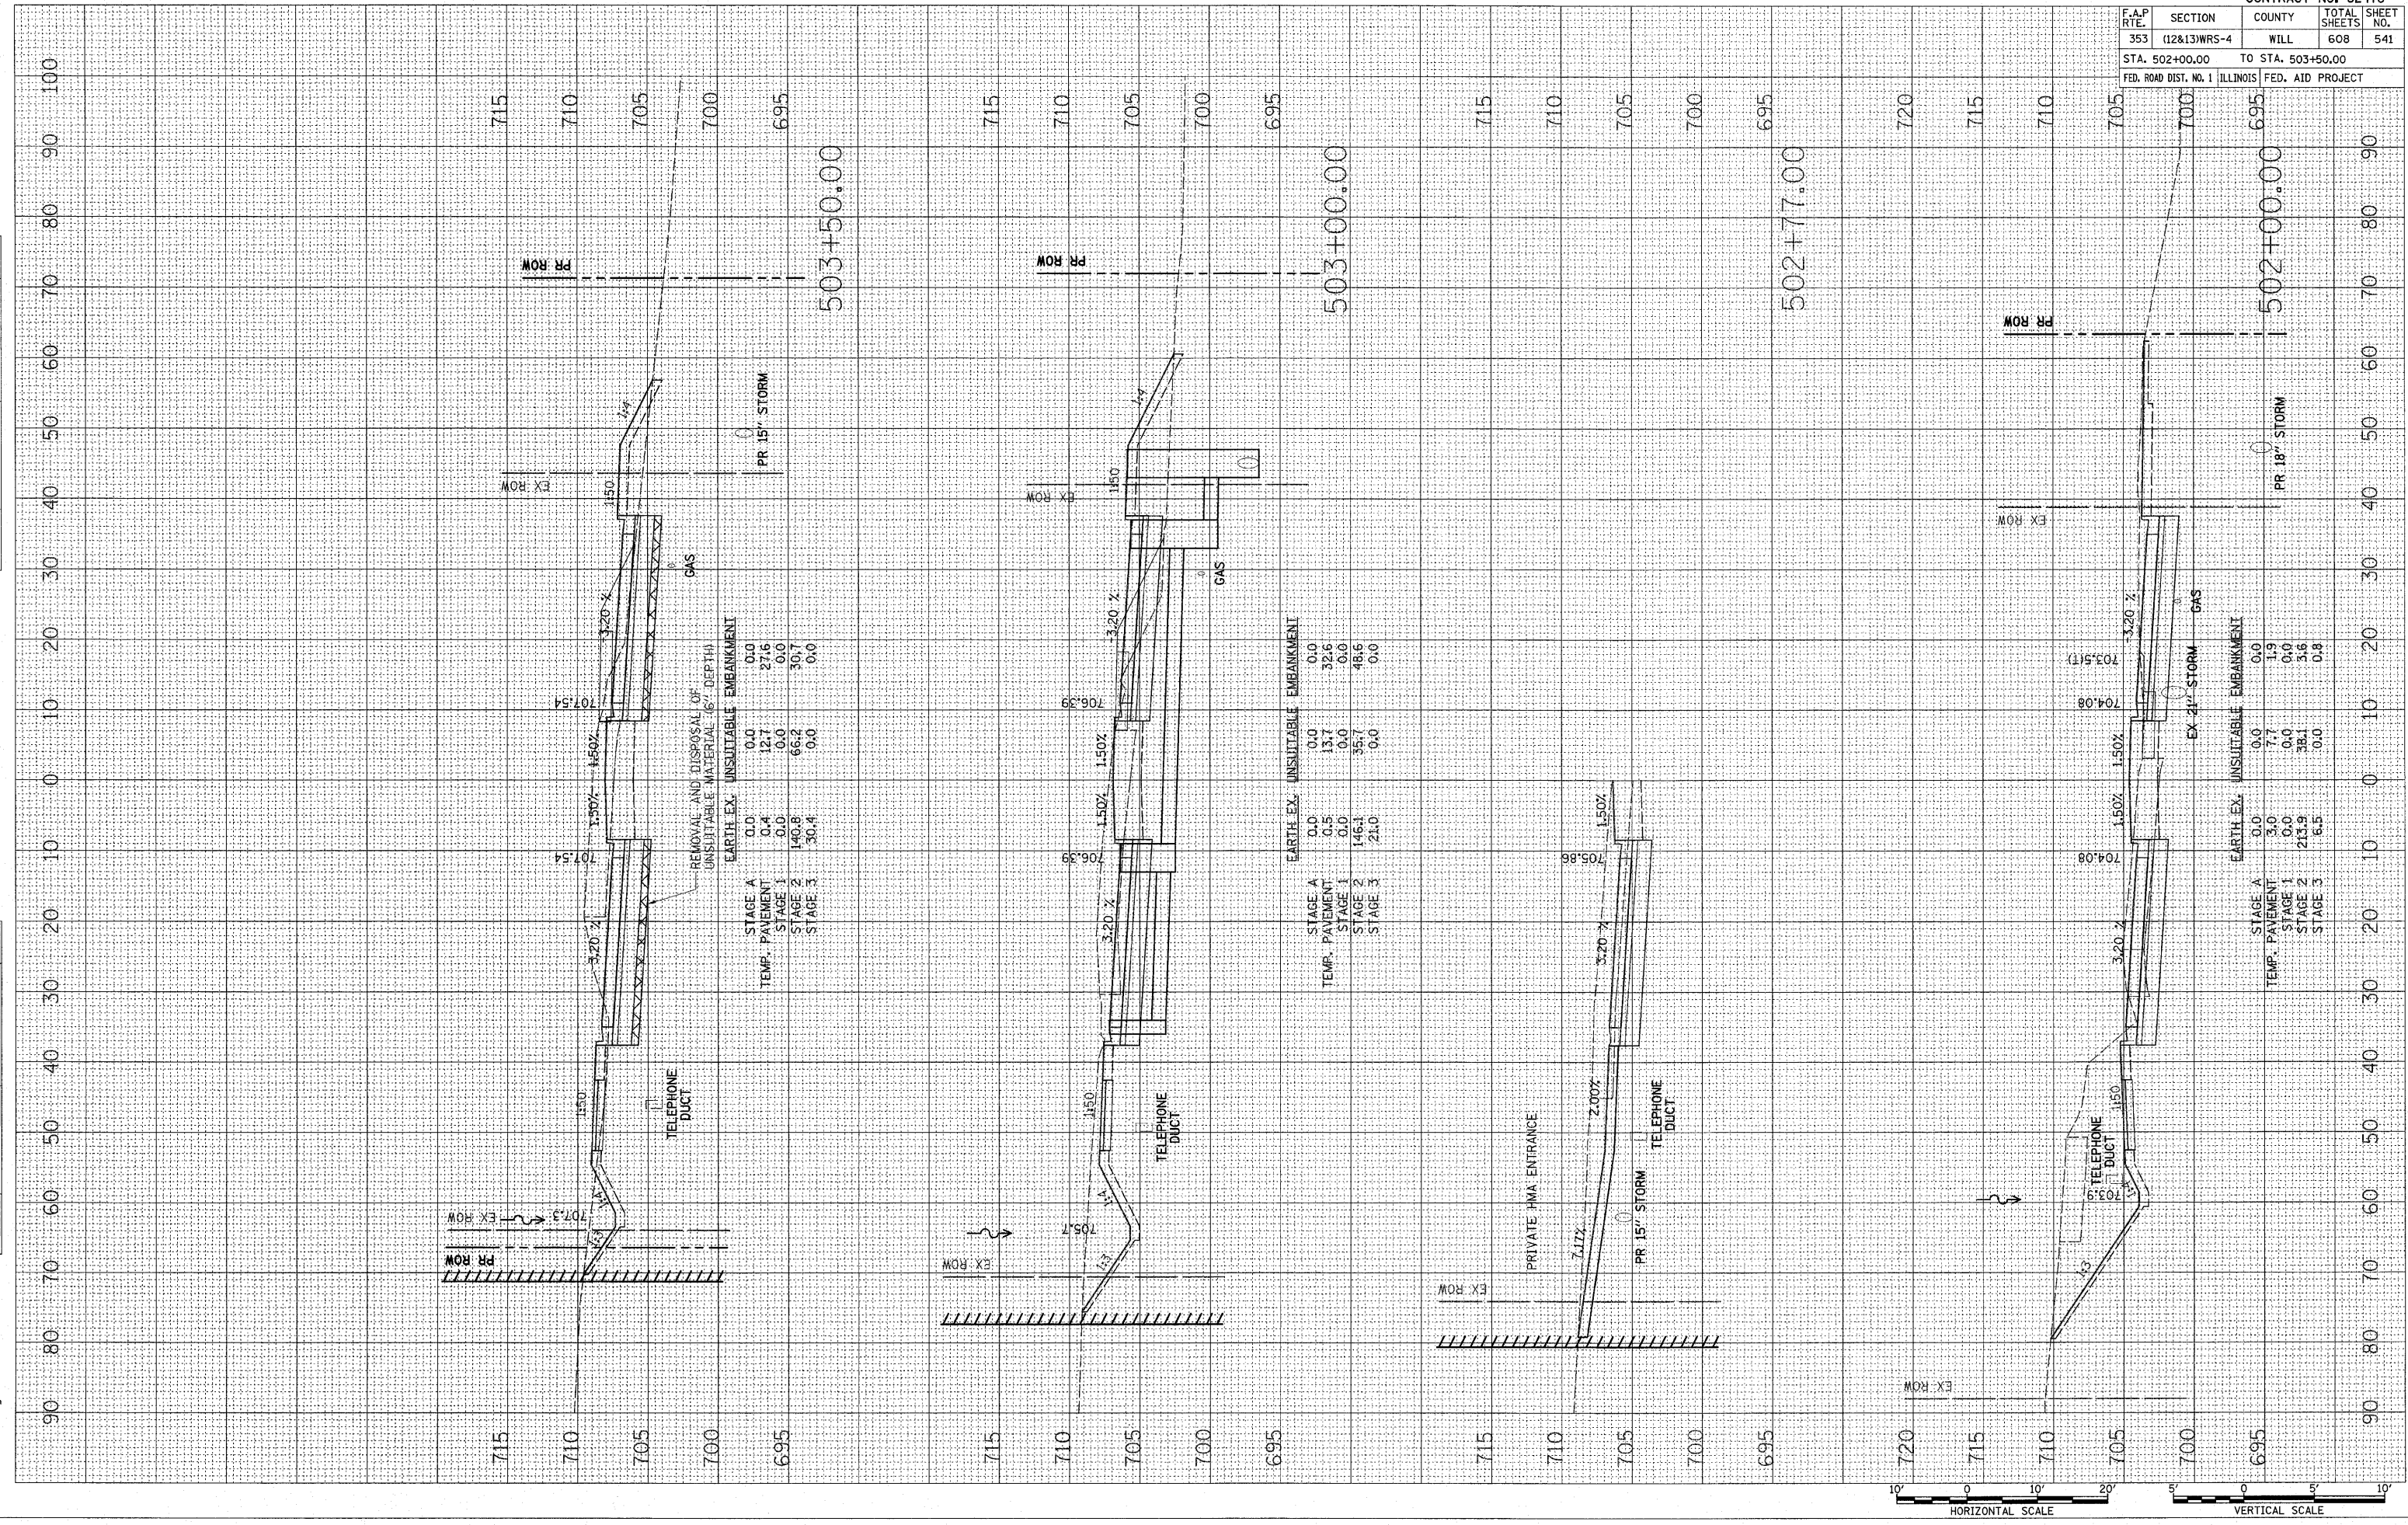

U.S. ROUTE 30