


FINAL SURVEY PLOTTED DATE  
 SURVEYED BY  
 PLOTTED DATE  
 NOTE BOOK NO.  
 AREAS CHECKED

ORIGINAL SURVEY PLOTTED DATE  
 SURVEYED BY  
 PLOTTED DATE  
 NOTE BOOK NO.  
 AREAS CHECKED


PLOT DATE = 7/1/2018  
 FILE NAME = I:\135\road\shelby\18\_waco\1824\1824.dwg  
 PLOT SCALE = 1/8" = 10'-00" / IN.  
 USER NAME = hck

CONTRACT NO. 62478	
F.A.P. RTE. 353	SECTION (12&13)WRS-4
COUNTY WILL	TOTAL SHEETS 608
SHEET NO. 546	
STA. 512+42.00	TO STA. 514+44.00
FED. ROAD DIST. NO. 1	ILLINOIS FED. AID PROJECT

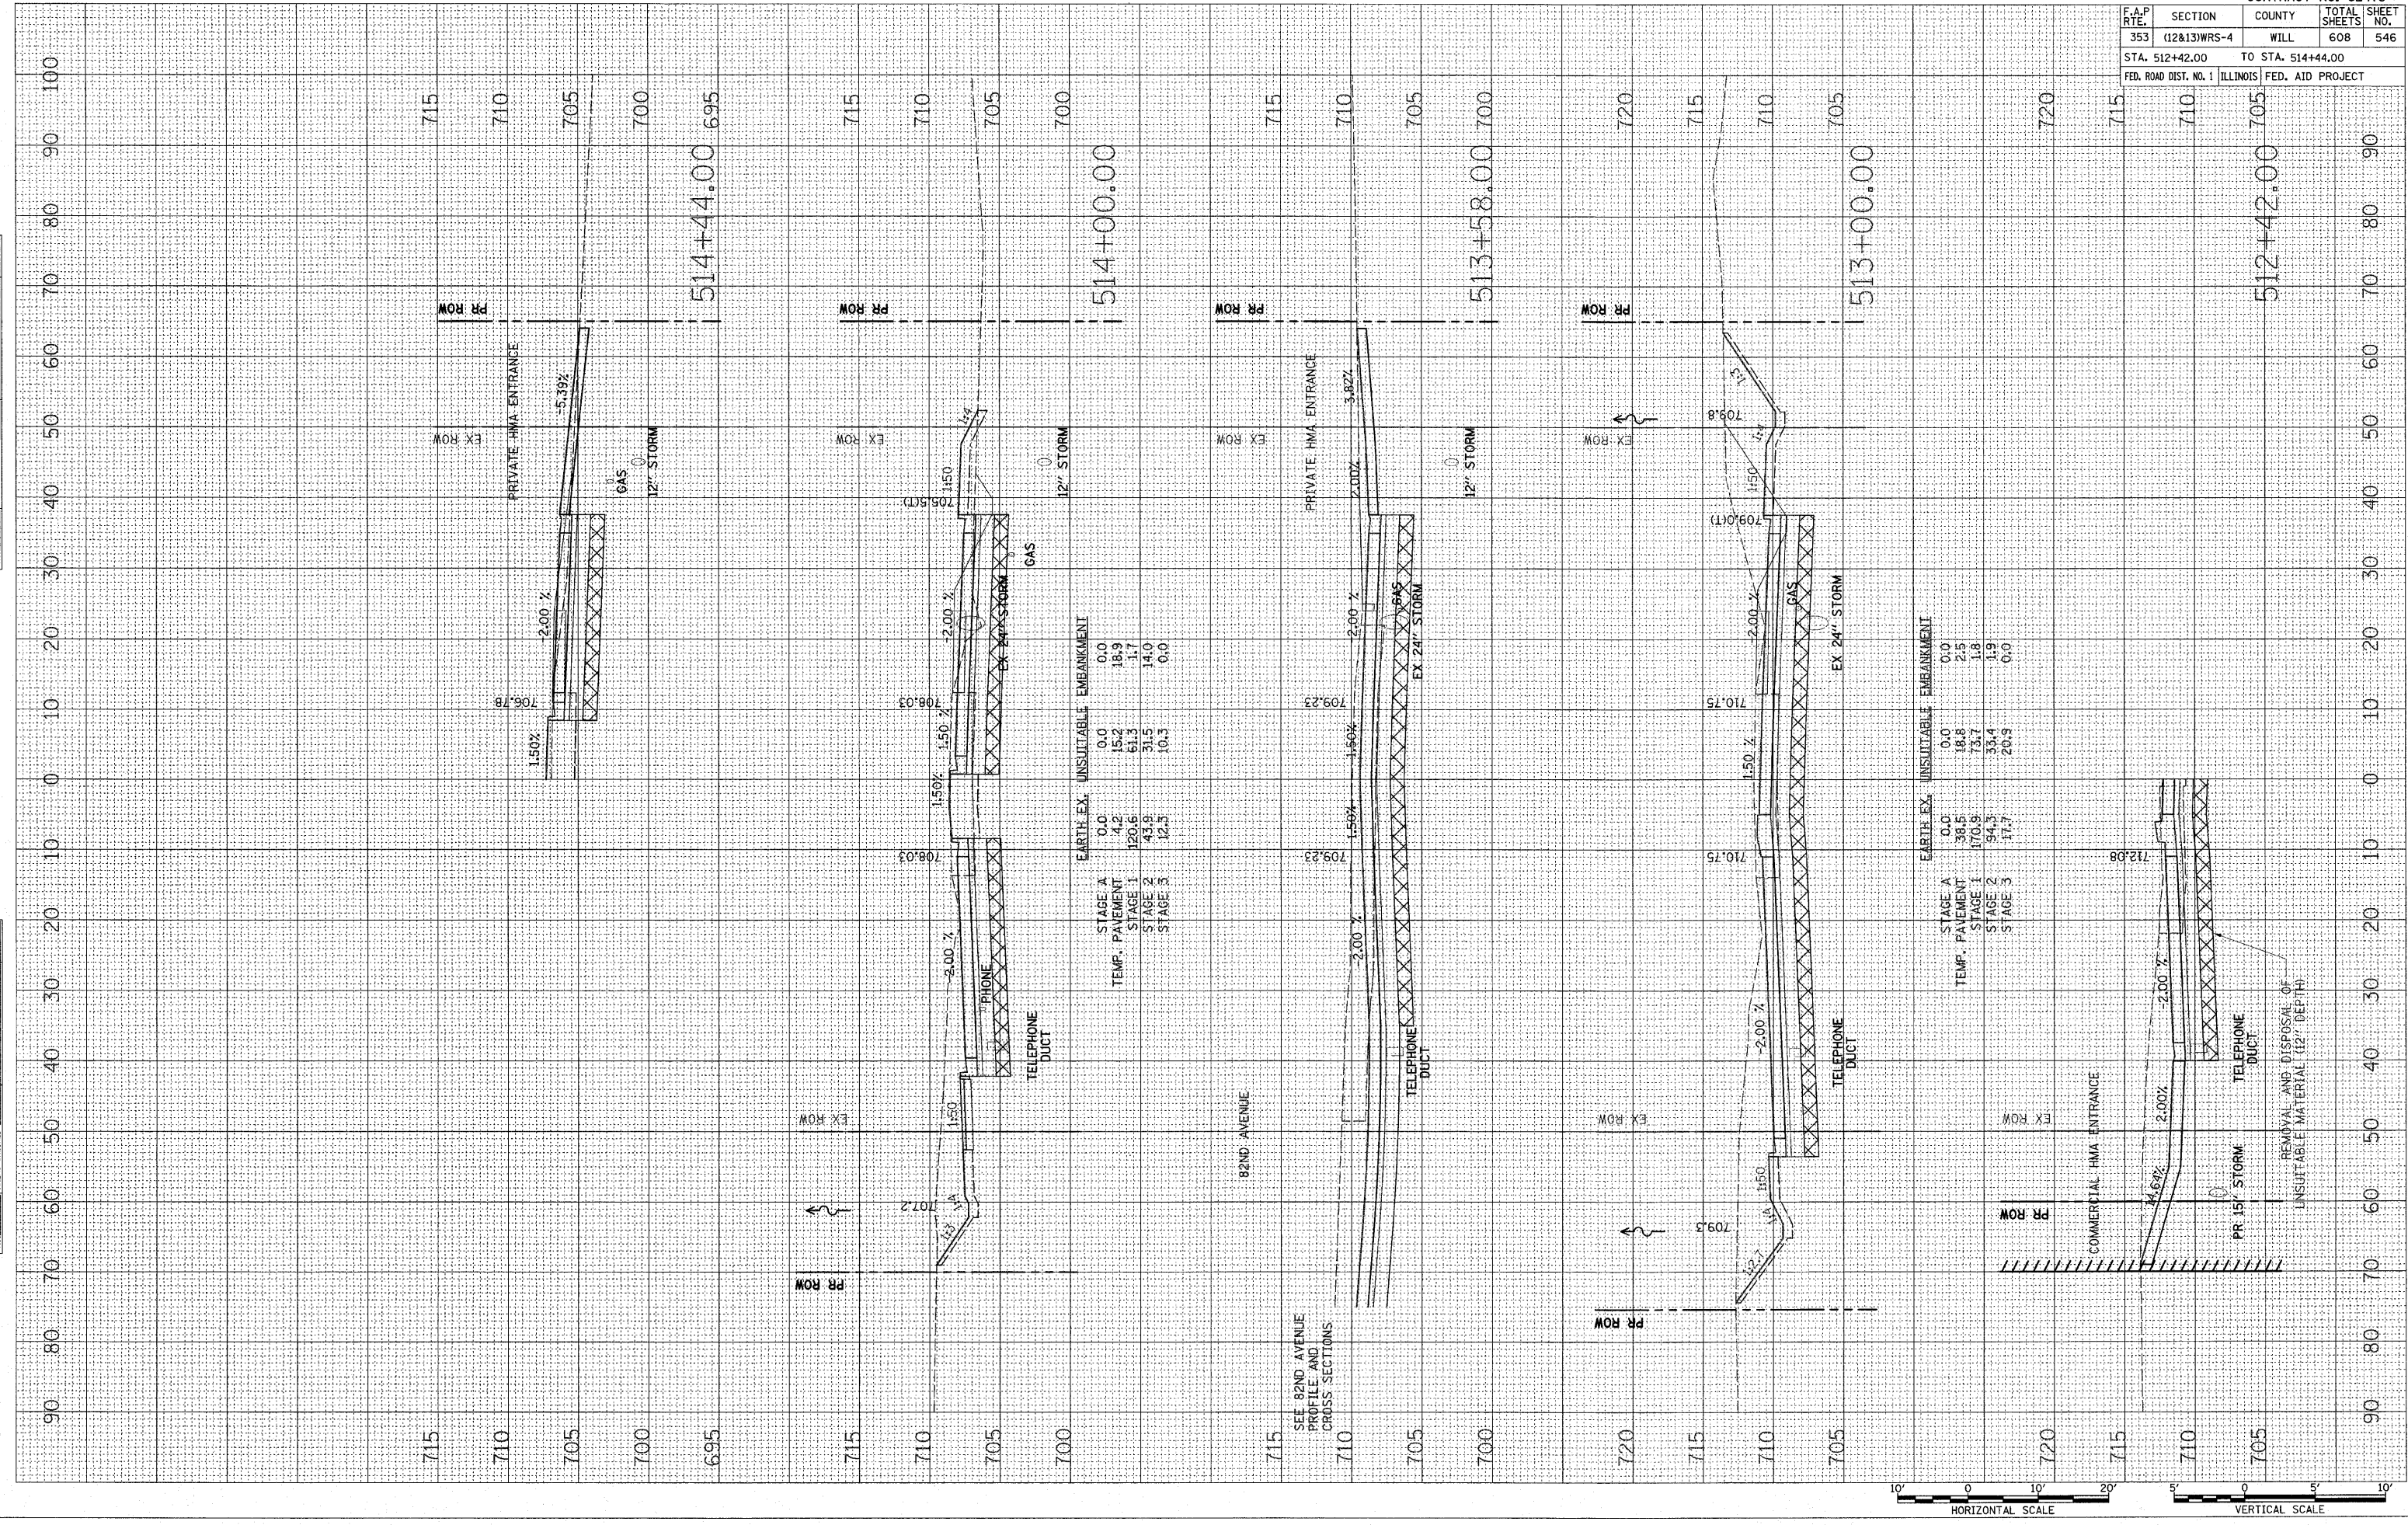



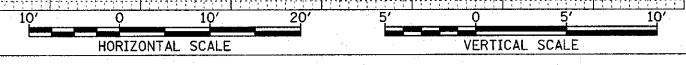

U.S. ROUTE 30