
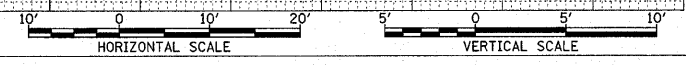


FINAL SURVEY PLOTTED AREAS CHECKED

ORIGINAL SURVEY PLOTTED AREAS CHECKED

PLOT DATE = 6/19/2010  
 FILE NAME = I:\1351\work\shelton\16\_xxxx\162478\162478.dwg  
 PLOT SCALE = 1/8" = 10.0000' / IN.  
 USER NAME = bfg

CONTRACT NO. 62478  
 F.A.P. SECTION COUNTY TOTAL SHEETS SHEET NO.  
 353 (12&13)WRS-4 WILL 608 558  
 STA. 533+00.00 TO STA. 535+00.00  
 FED. ROAD DIST. NO. 1 ILLINOIS FED. AID PROJECT

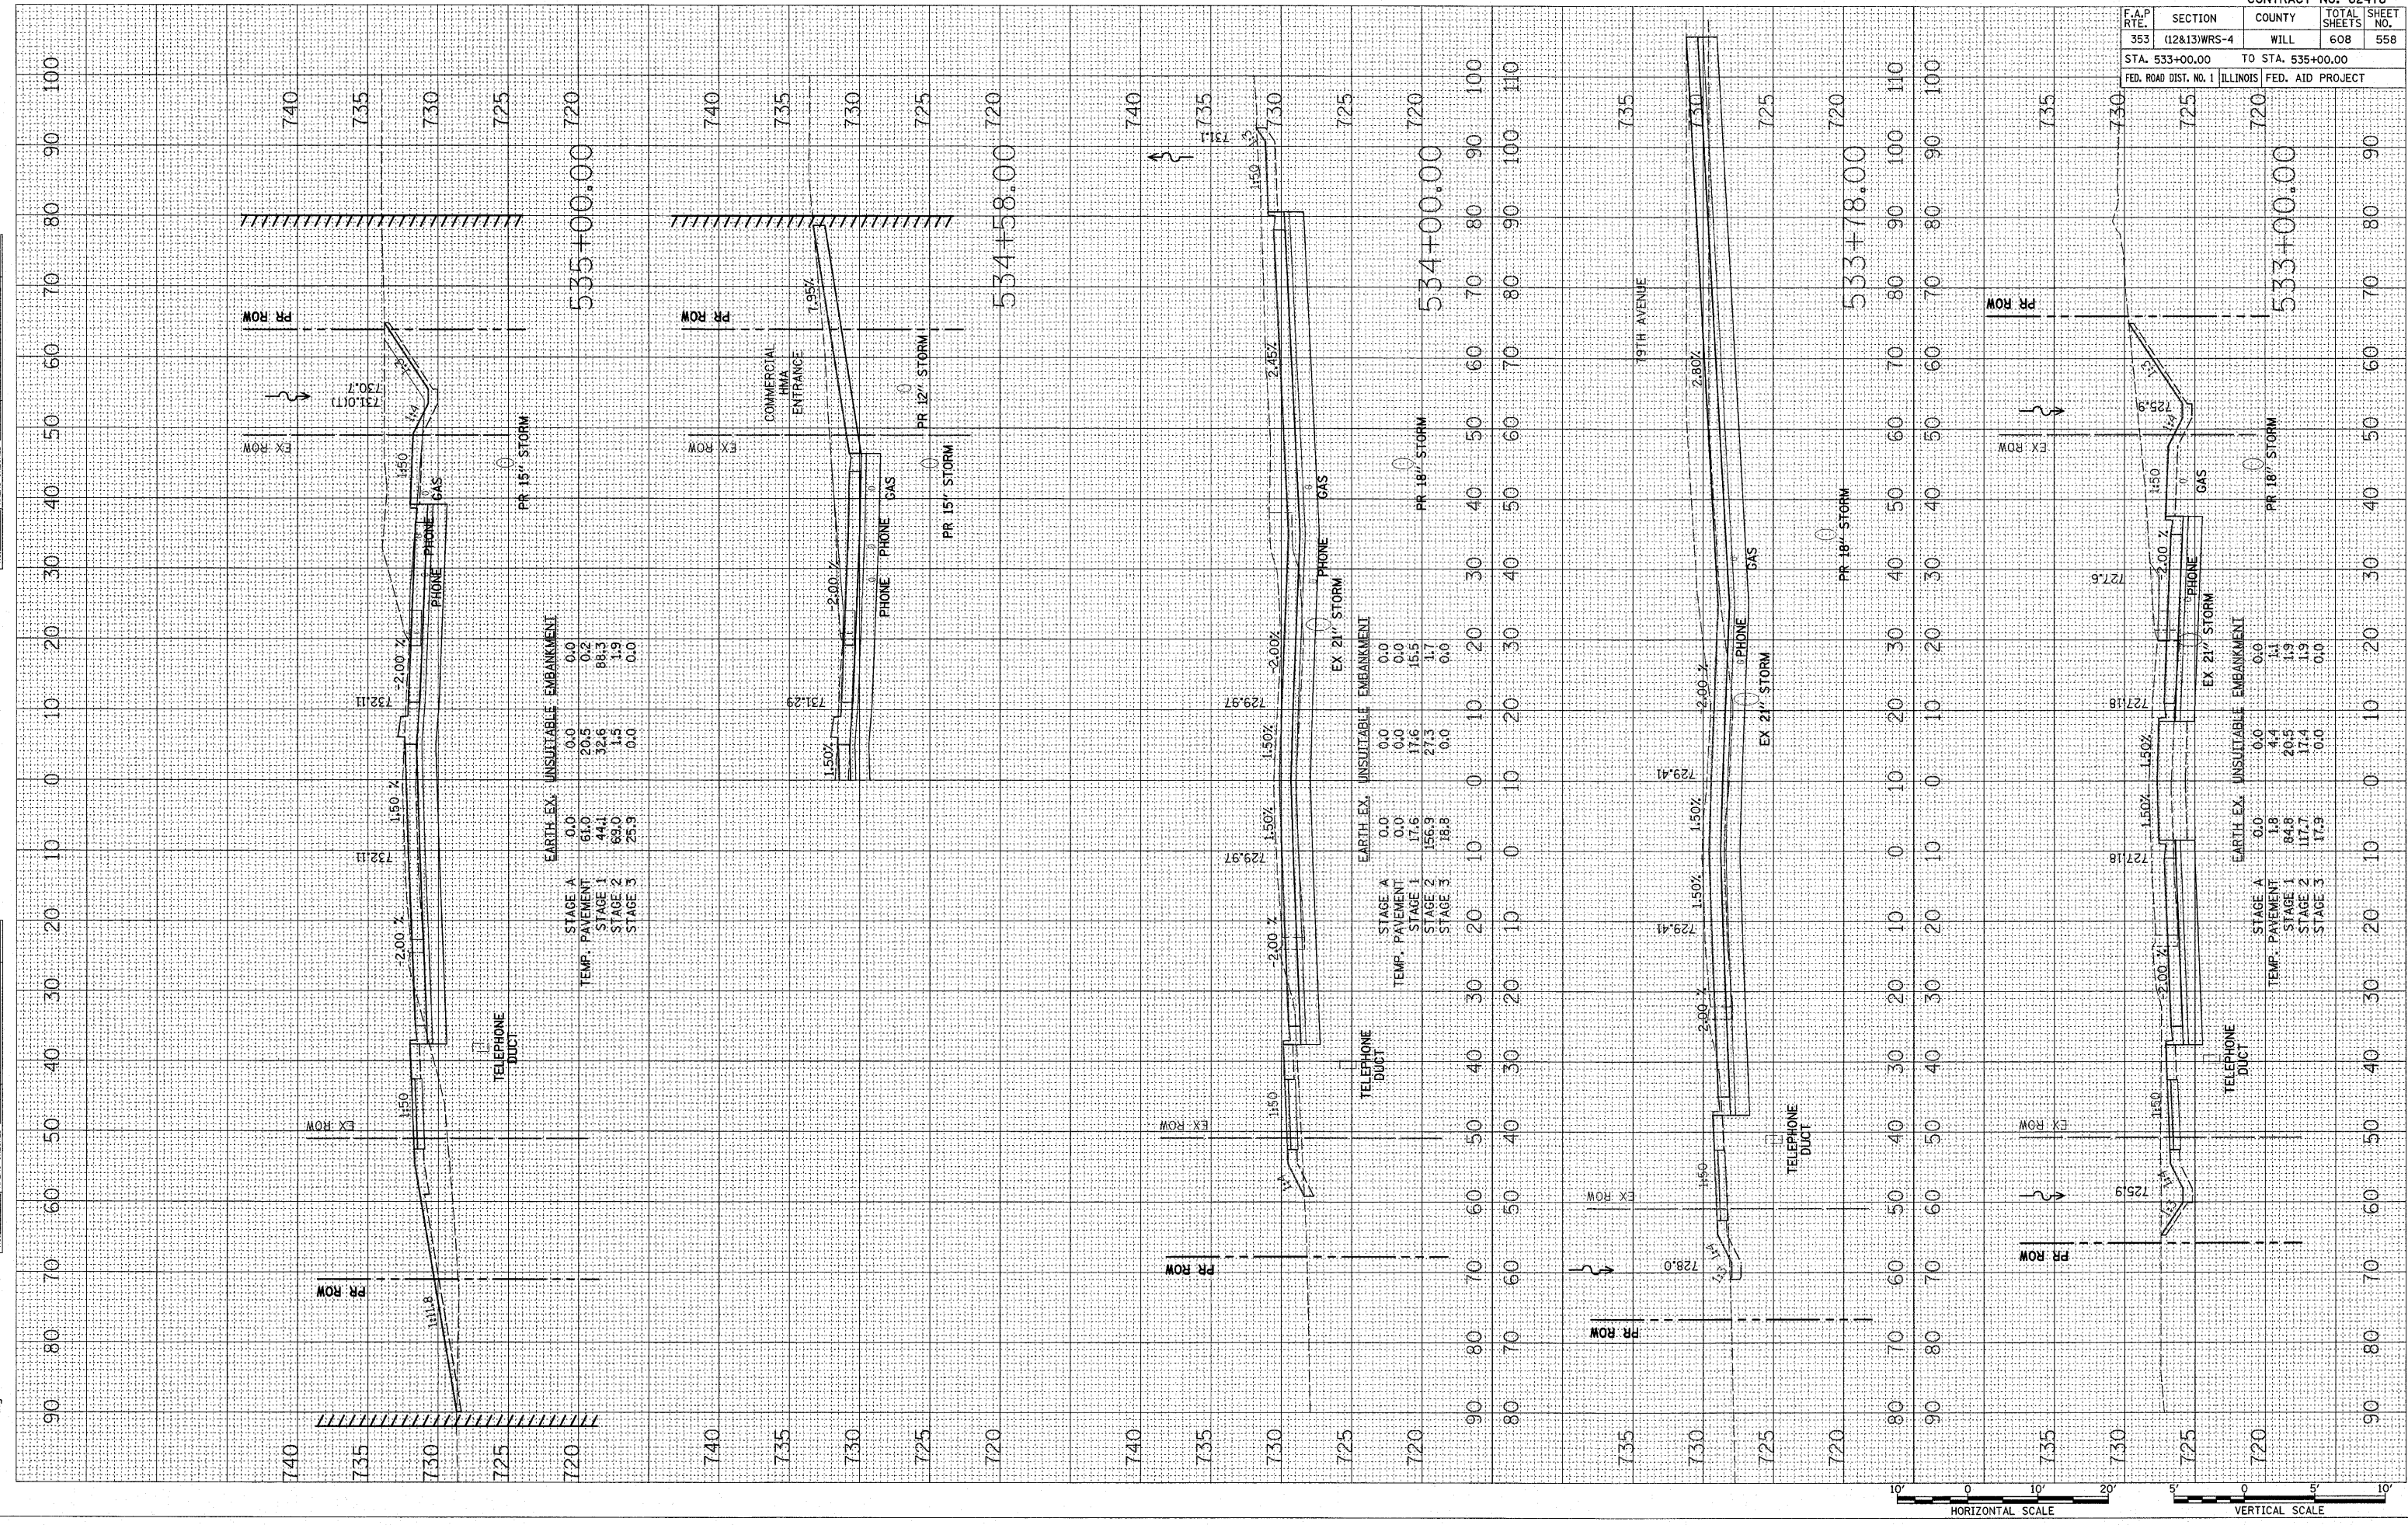

U.S. ROUTE 30