
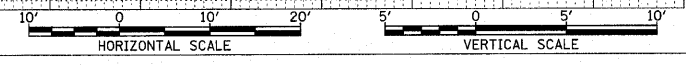


FINAL SURVEY BY DATE
 SURVEYED FROM DATE
 NOTE BOOK NO.
 AREAS CHECKED

ORIGINAL SURVEY BY DATE
 SURVEYED FROM DATE
 NOTE BOOK NO.
 AREAS CHECKED

PLOT DATE = 7/27/2010
 FILE NAME = \\11501\cad\shoeta\us...
 PLOT SCALE = 1/8" = 100'
 USER NAME = E. Wick

F.A.P. RTE.	SECTION	COUNTY	TOTAL SHEETS	SHEET NO.
353	(12&13)WRS-4	WILL	608	560
STA. 538+00.00		TO STA. 540+38.00		
FED. ROAD DIST. NO. 1		ILLINOIS FED. AID PROJECT		

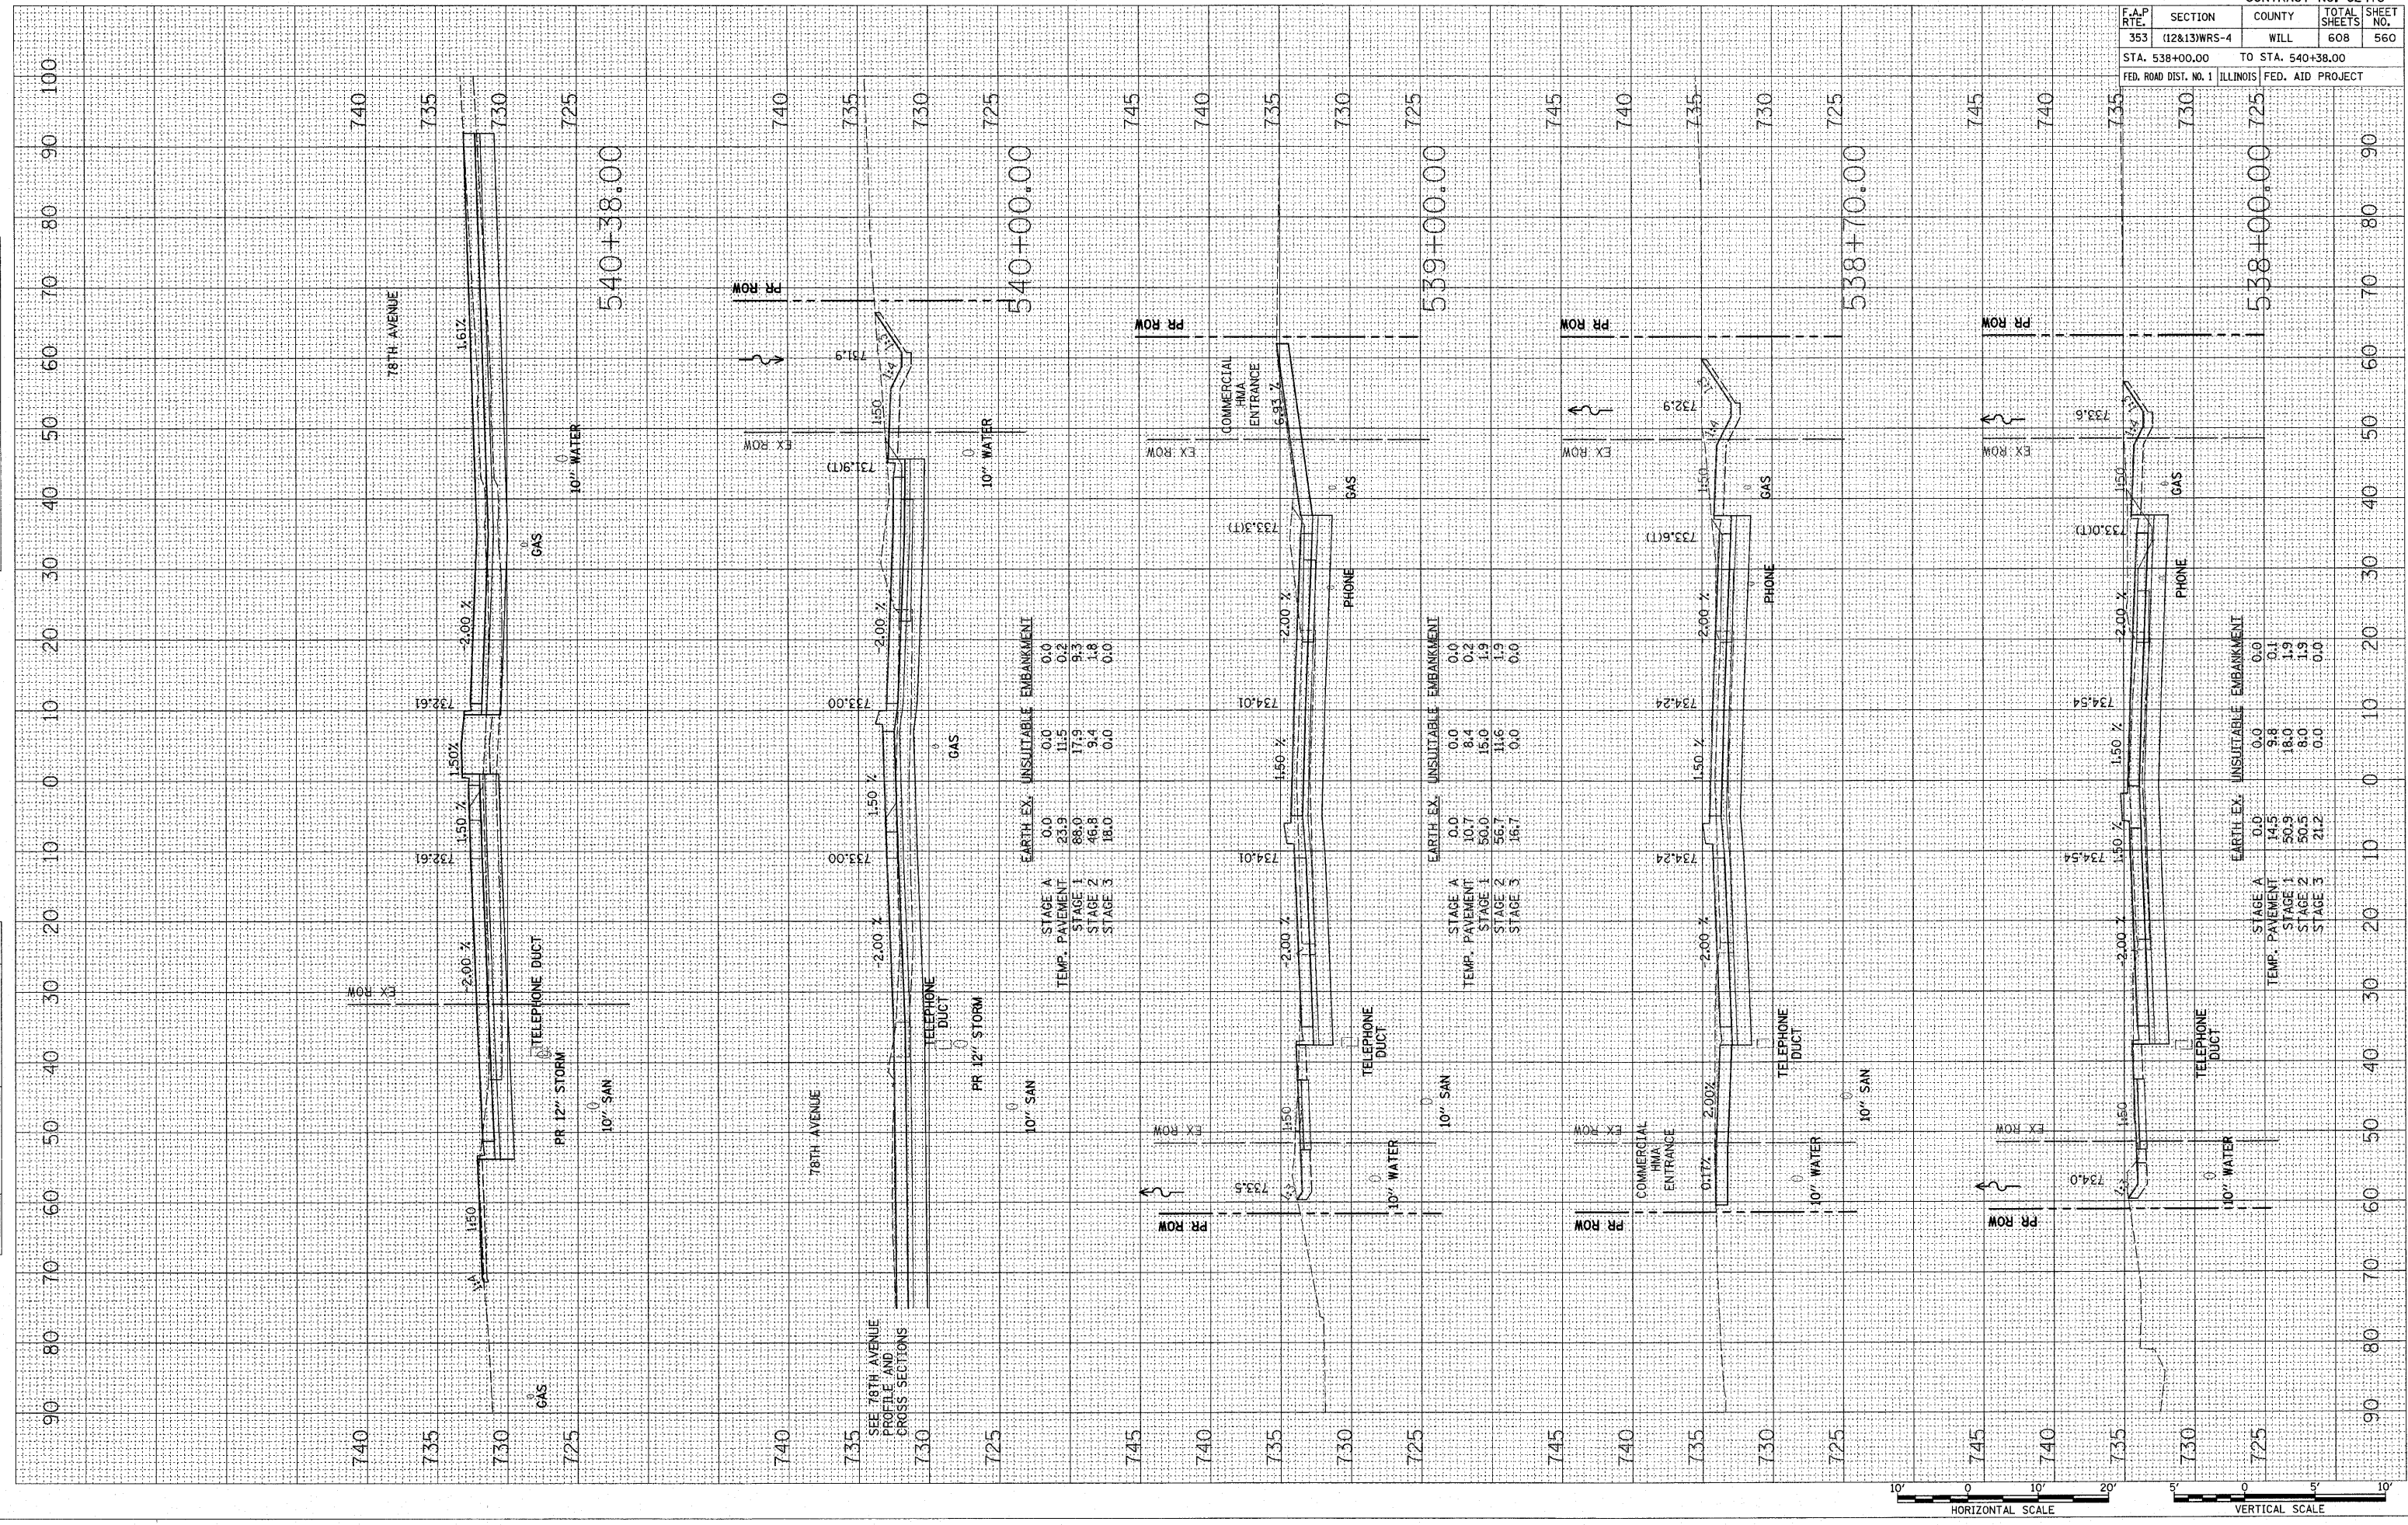

U.S. ROUTE 30