
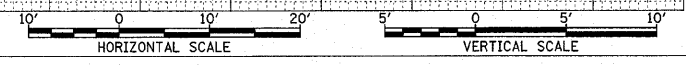


FINAL SURVEY PLOTTED DATE AREAS CHECKED

ORIGINAL SURVEY PLOTTED DATE AREAS CHECKED

PLOT DATE = 10/17/2010
 FILE NAME = J:\1551\road\shasta US xmac\116247\116247.dwg
 PLOT SCALE = 10.0000 / IN.
 USER NAME = hck

CONTRACT NO. 62478
 F.A.P. SECTION COUNTY TOTAL SHEETS SHEET NO.
 353 (12&13)WRS-4 WILL 608 562
 STA. 545+00.00 TO STA. 548+00.00
 FED. ROAD DIST. NO. 1 ILLINOIS FED. AID PROJECT

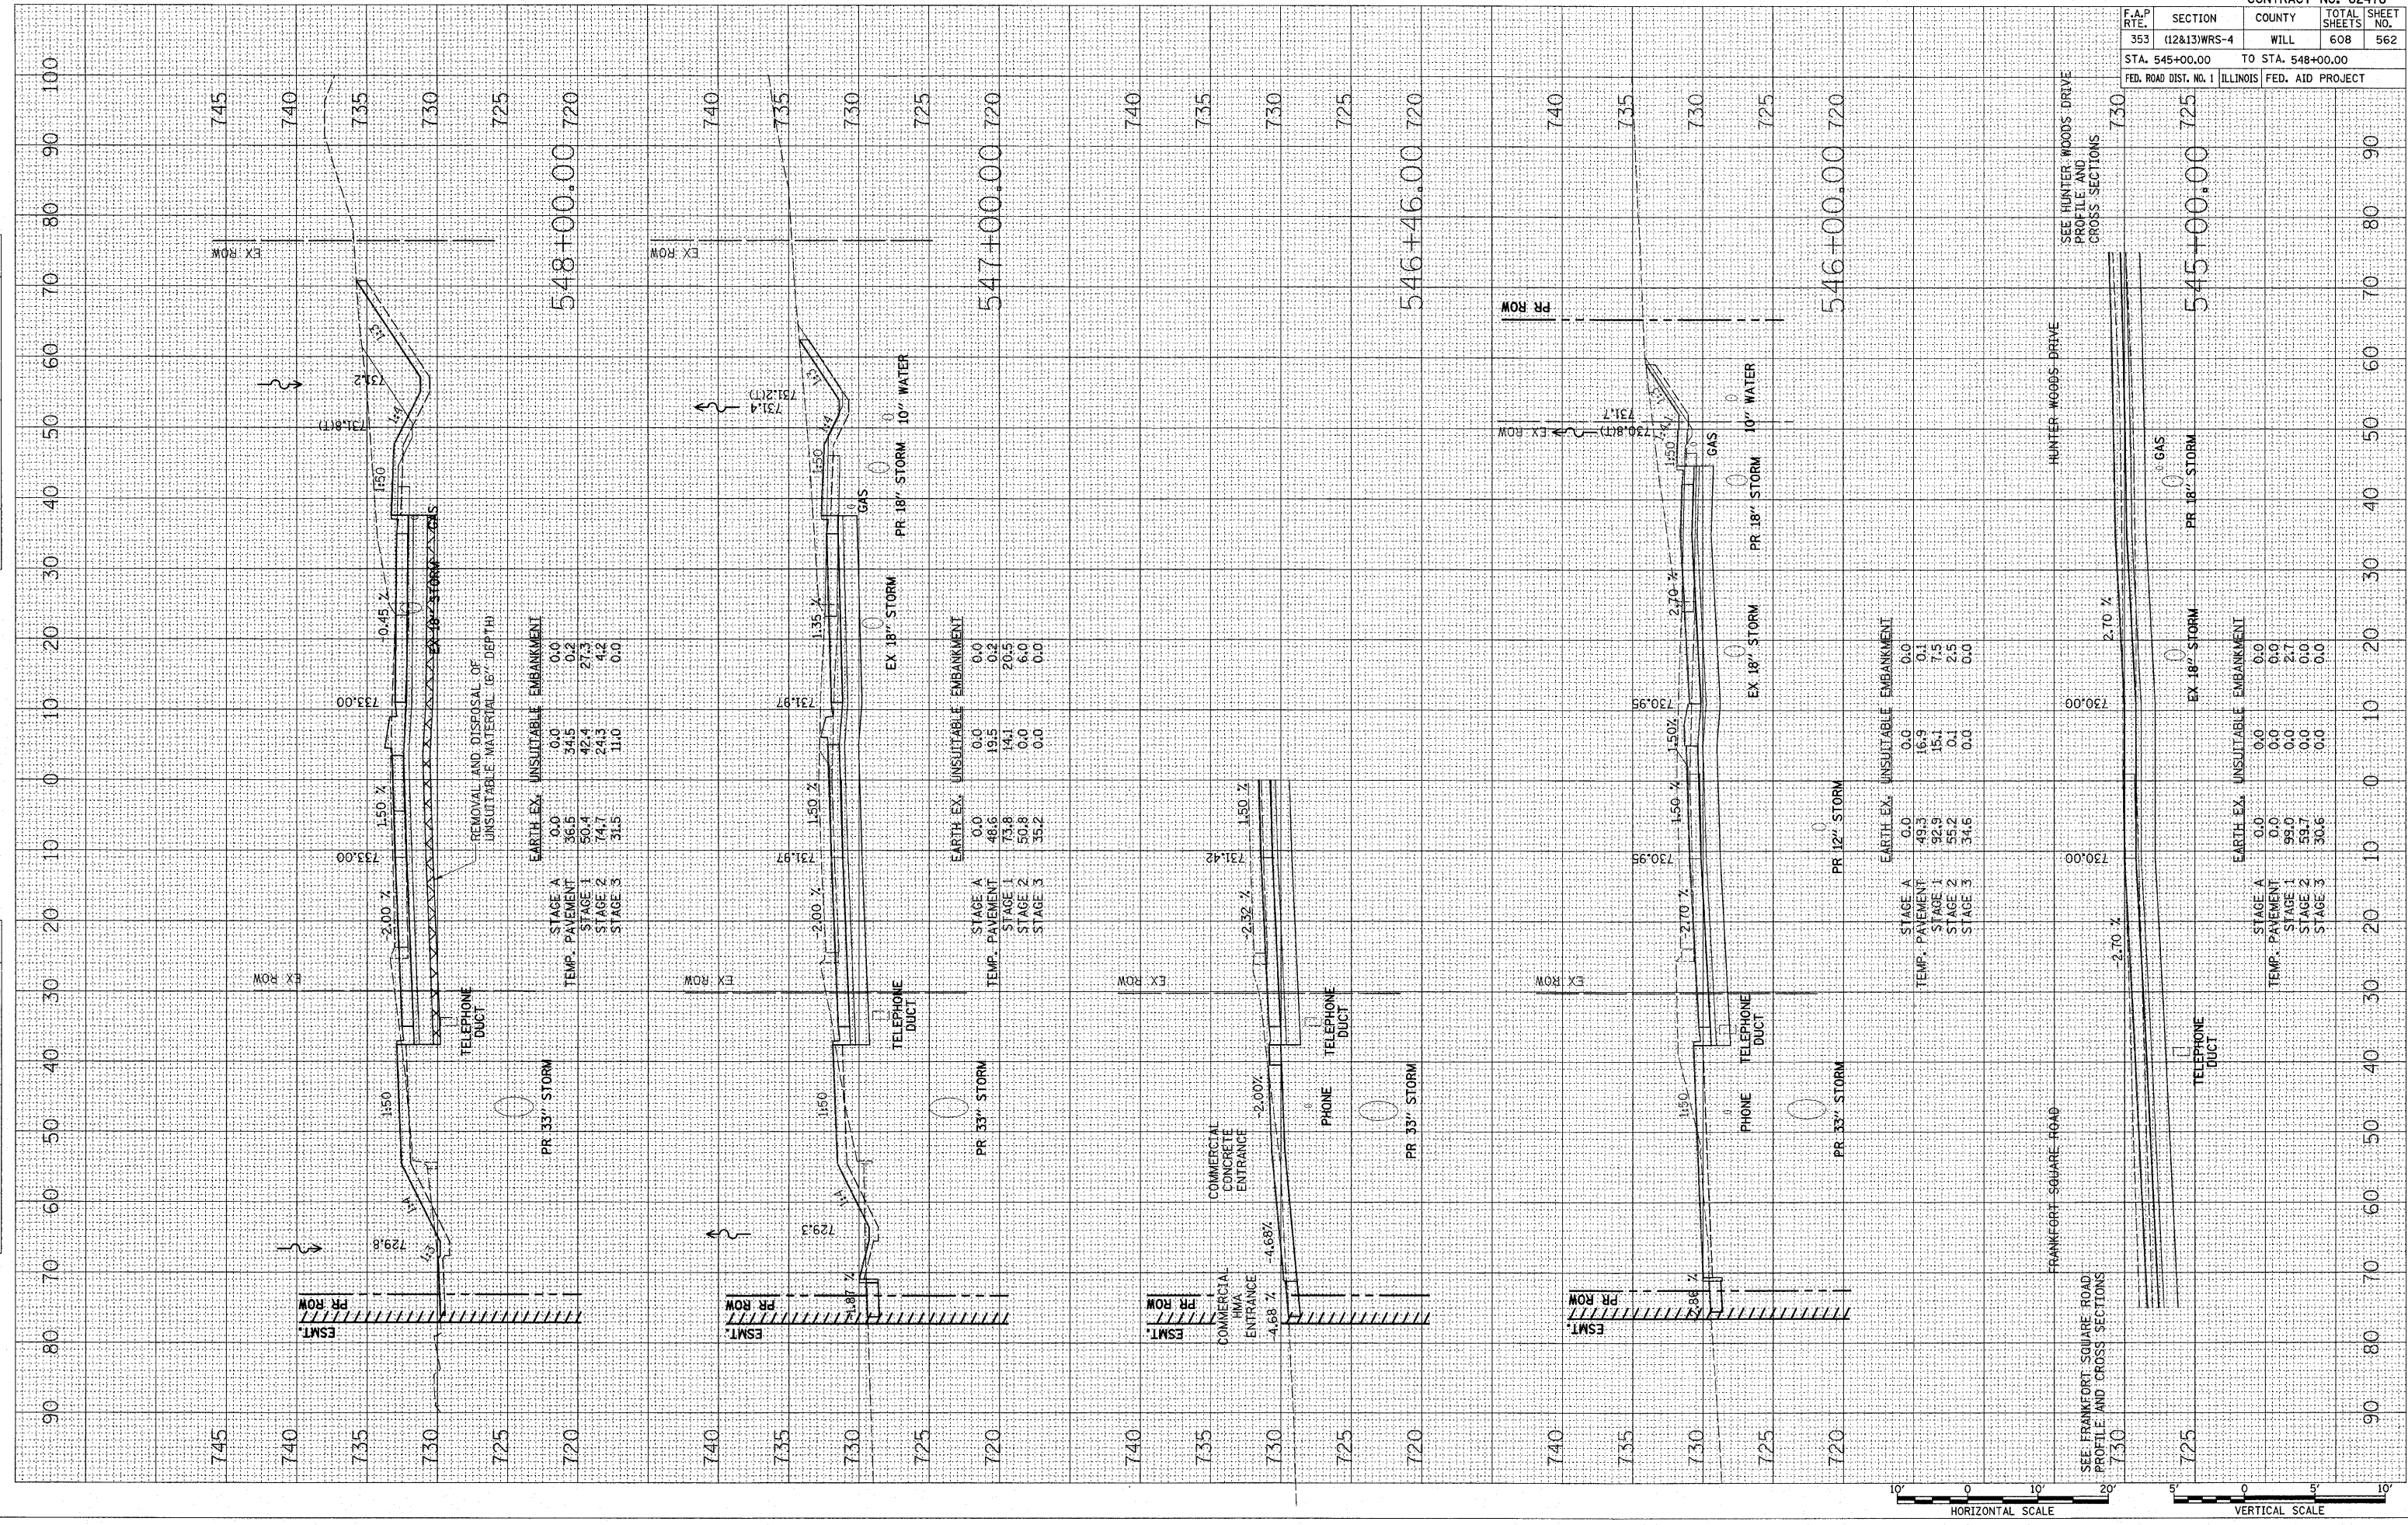

U.S. ROUTE 30