
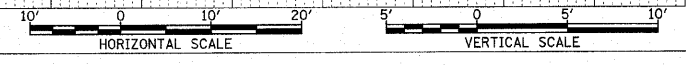


DATE: _____ BY: _____
 SURVEYED: _____
 PLOTTED: _____
 CHECKED: _____
 NO. _____

DATE: _____ BY: _____
 SURVEYED: _____
 PLOTTED: _____
 CHECKED: _____
 NO. _____

DATE: 6/19/2010
 FILE NAME: 112513101.dwg
 PLOT SCALE: 1/8" = 1'-0"
 USER NAME: b1g

F.A.P. RT. NO.	SECTION	COUNTY	TOTAL SHEETS	SHEET NO.
353	(12&13)WRS-4	WILL	608	565
STA. 557+00.00		TO STA. 560+00.00		
FED. ROAD DIST. NO. 1		ILLINOIS FED. AID PROJECT		

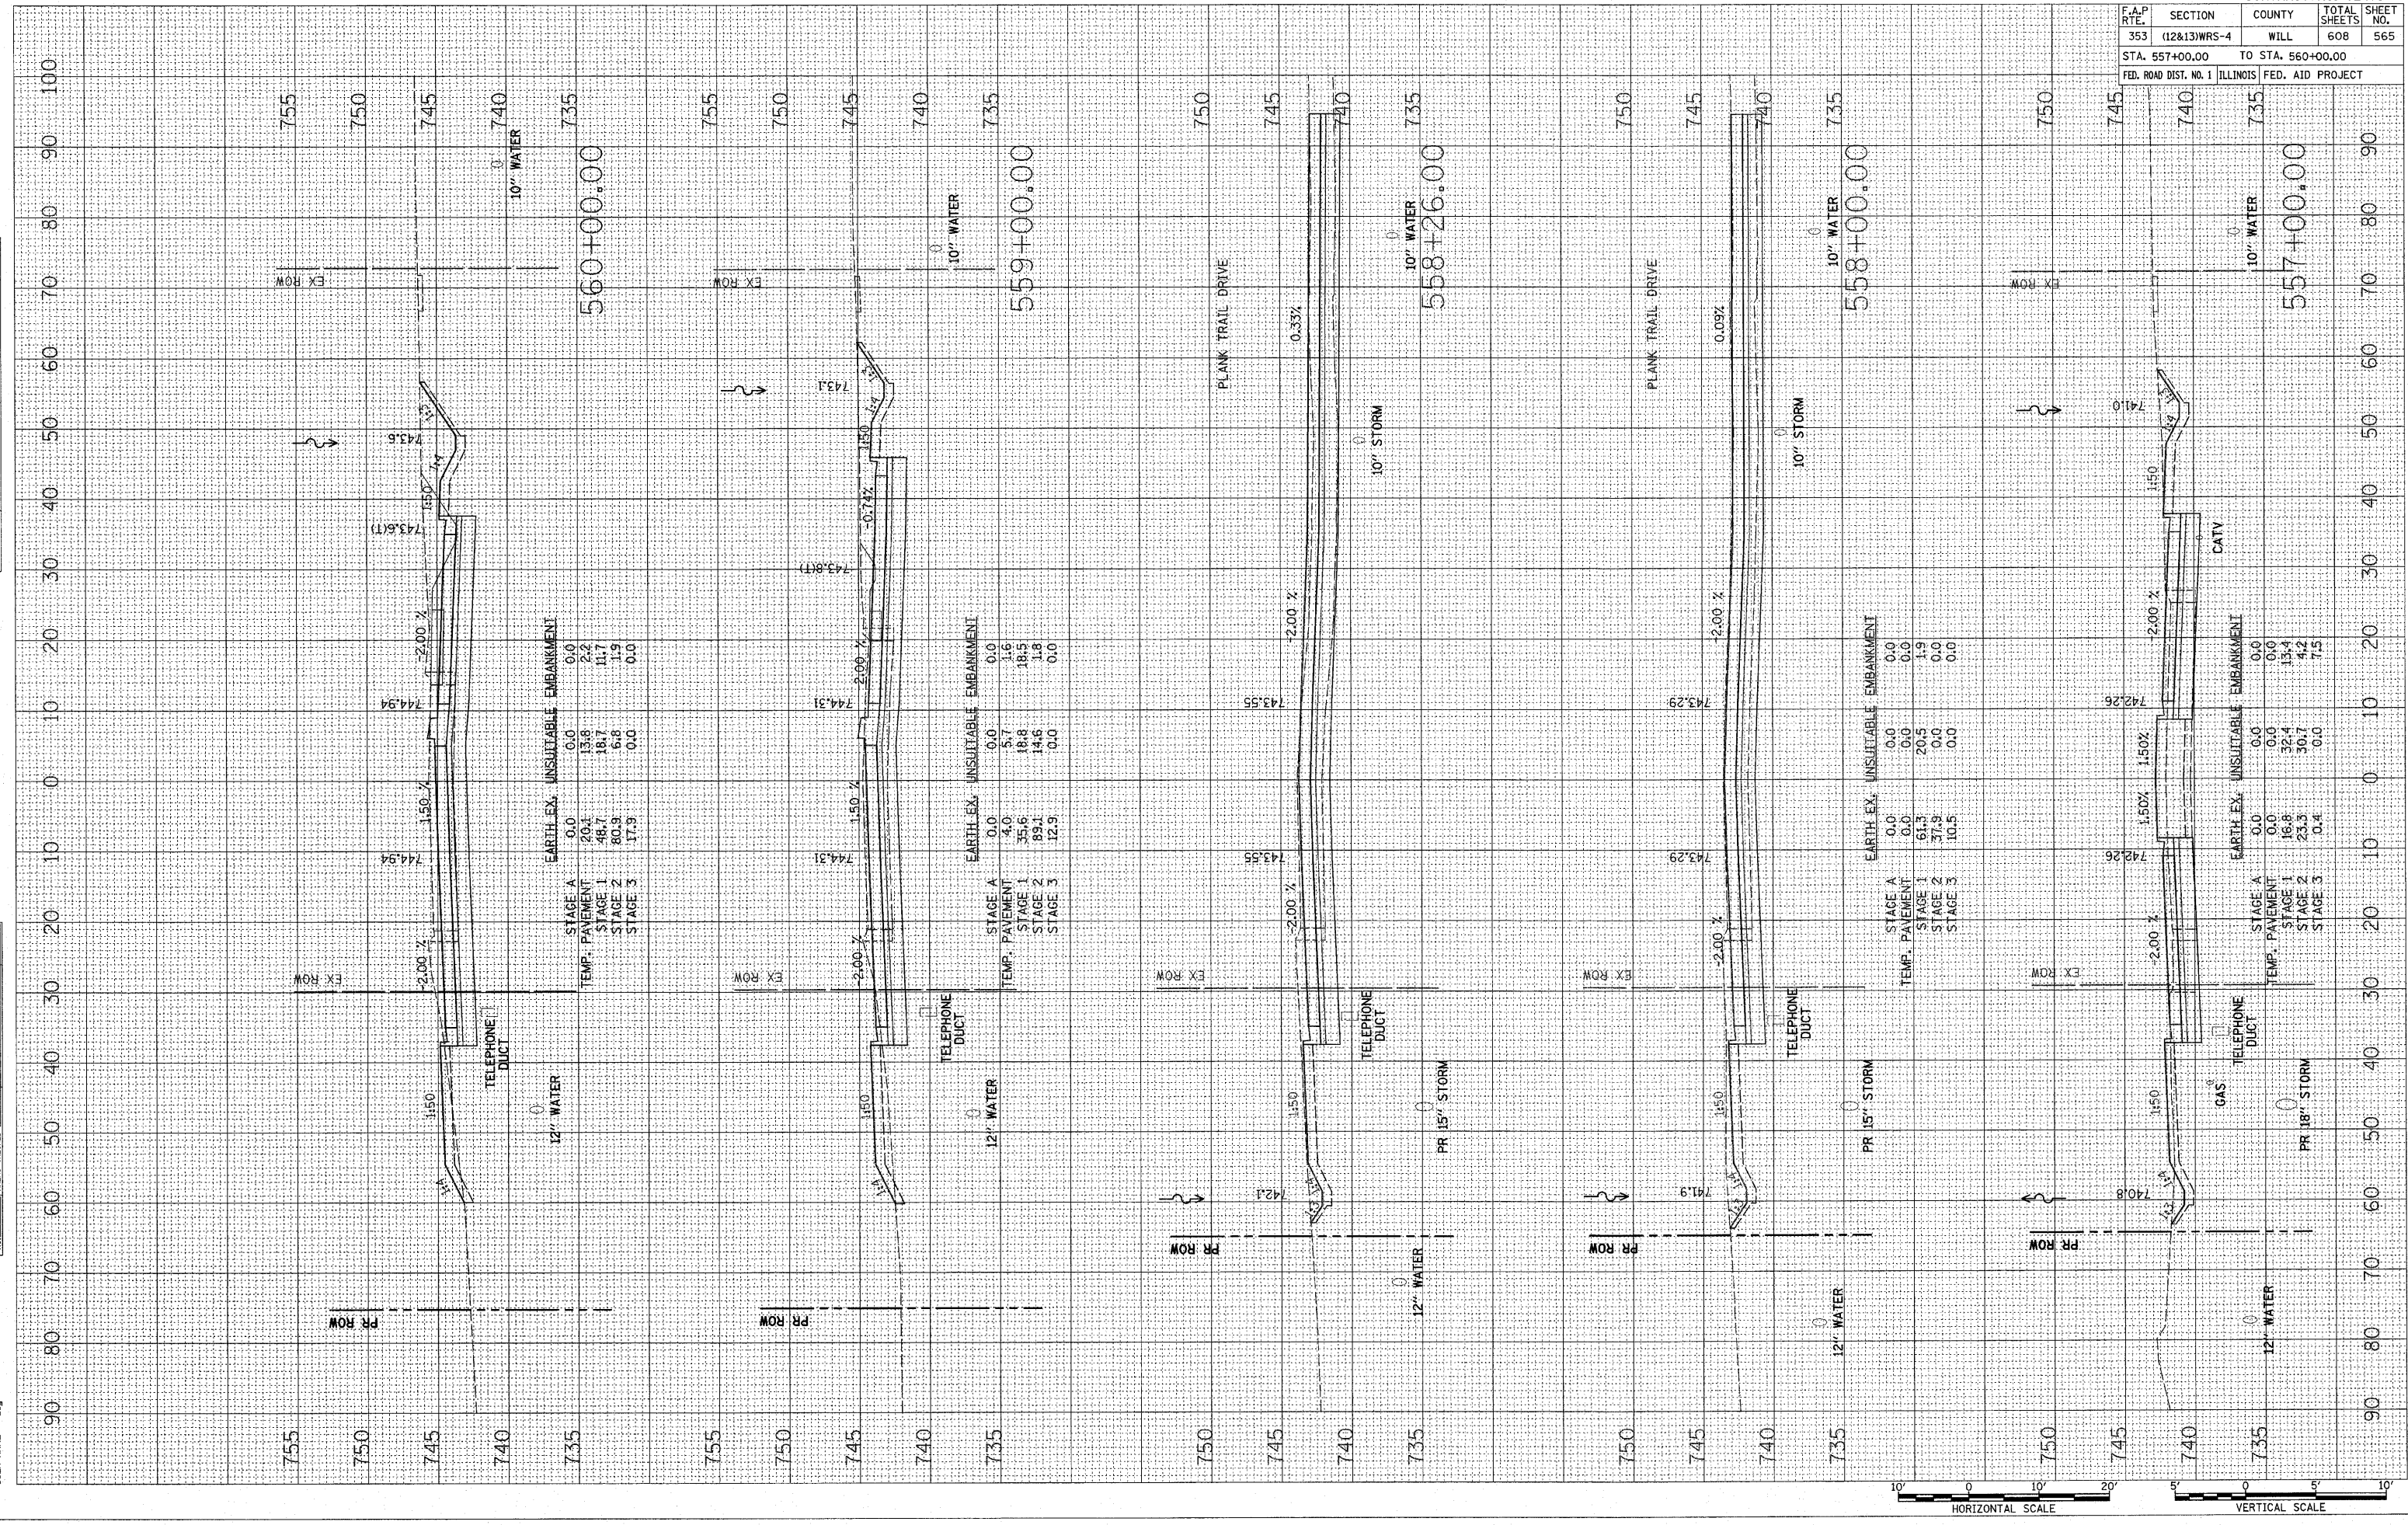

U.S. ROUTE 30