
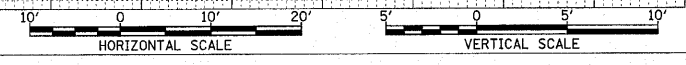


FINAL SURVEY BY DATE
 SURVEYED BY DATE
 REVISIONS BY DATE
 NOTE BOOK NO.
 AREAS CHECKED

ORIGINAL SURVEY BY DATE
 SURVEYED BY DATE
 REVISIONS BY DATE
 NOTE BOOK NO.
 AREAS CHECKED

PLOT DATE = 6/19/2010
 FILE NAME = 111551.dwg
 PLOT SCALE = 10.0000 / IN.
 USER NAME = big

F.A.P. RTE.	SECTION	COUNTY	TOTAL SHEETS	SHEET NO.
353	(12&13)WRS-4	WILL	608	576
STA. 546+65.00		TO STA. 549+25.00		
FED. ROAD DIST. NO. 1		ILLINOIS FED. AID PROJECT		

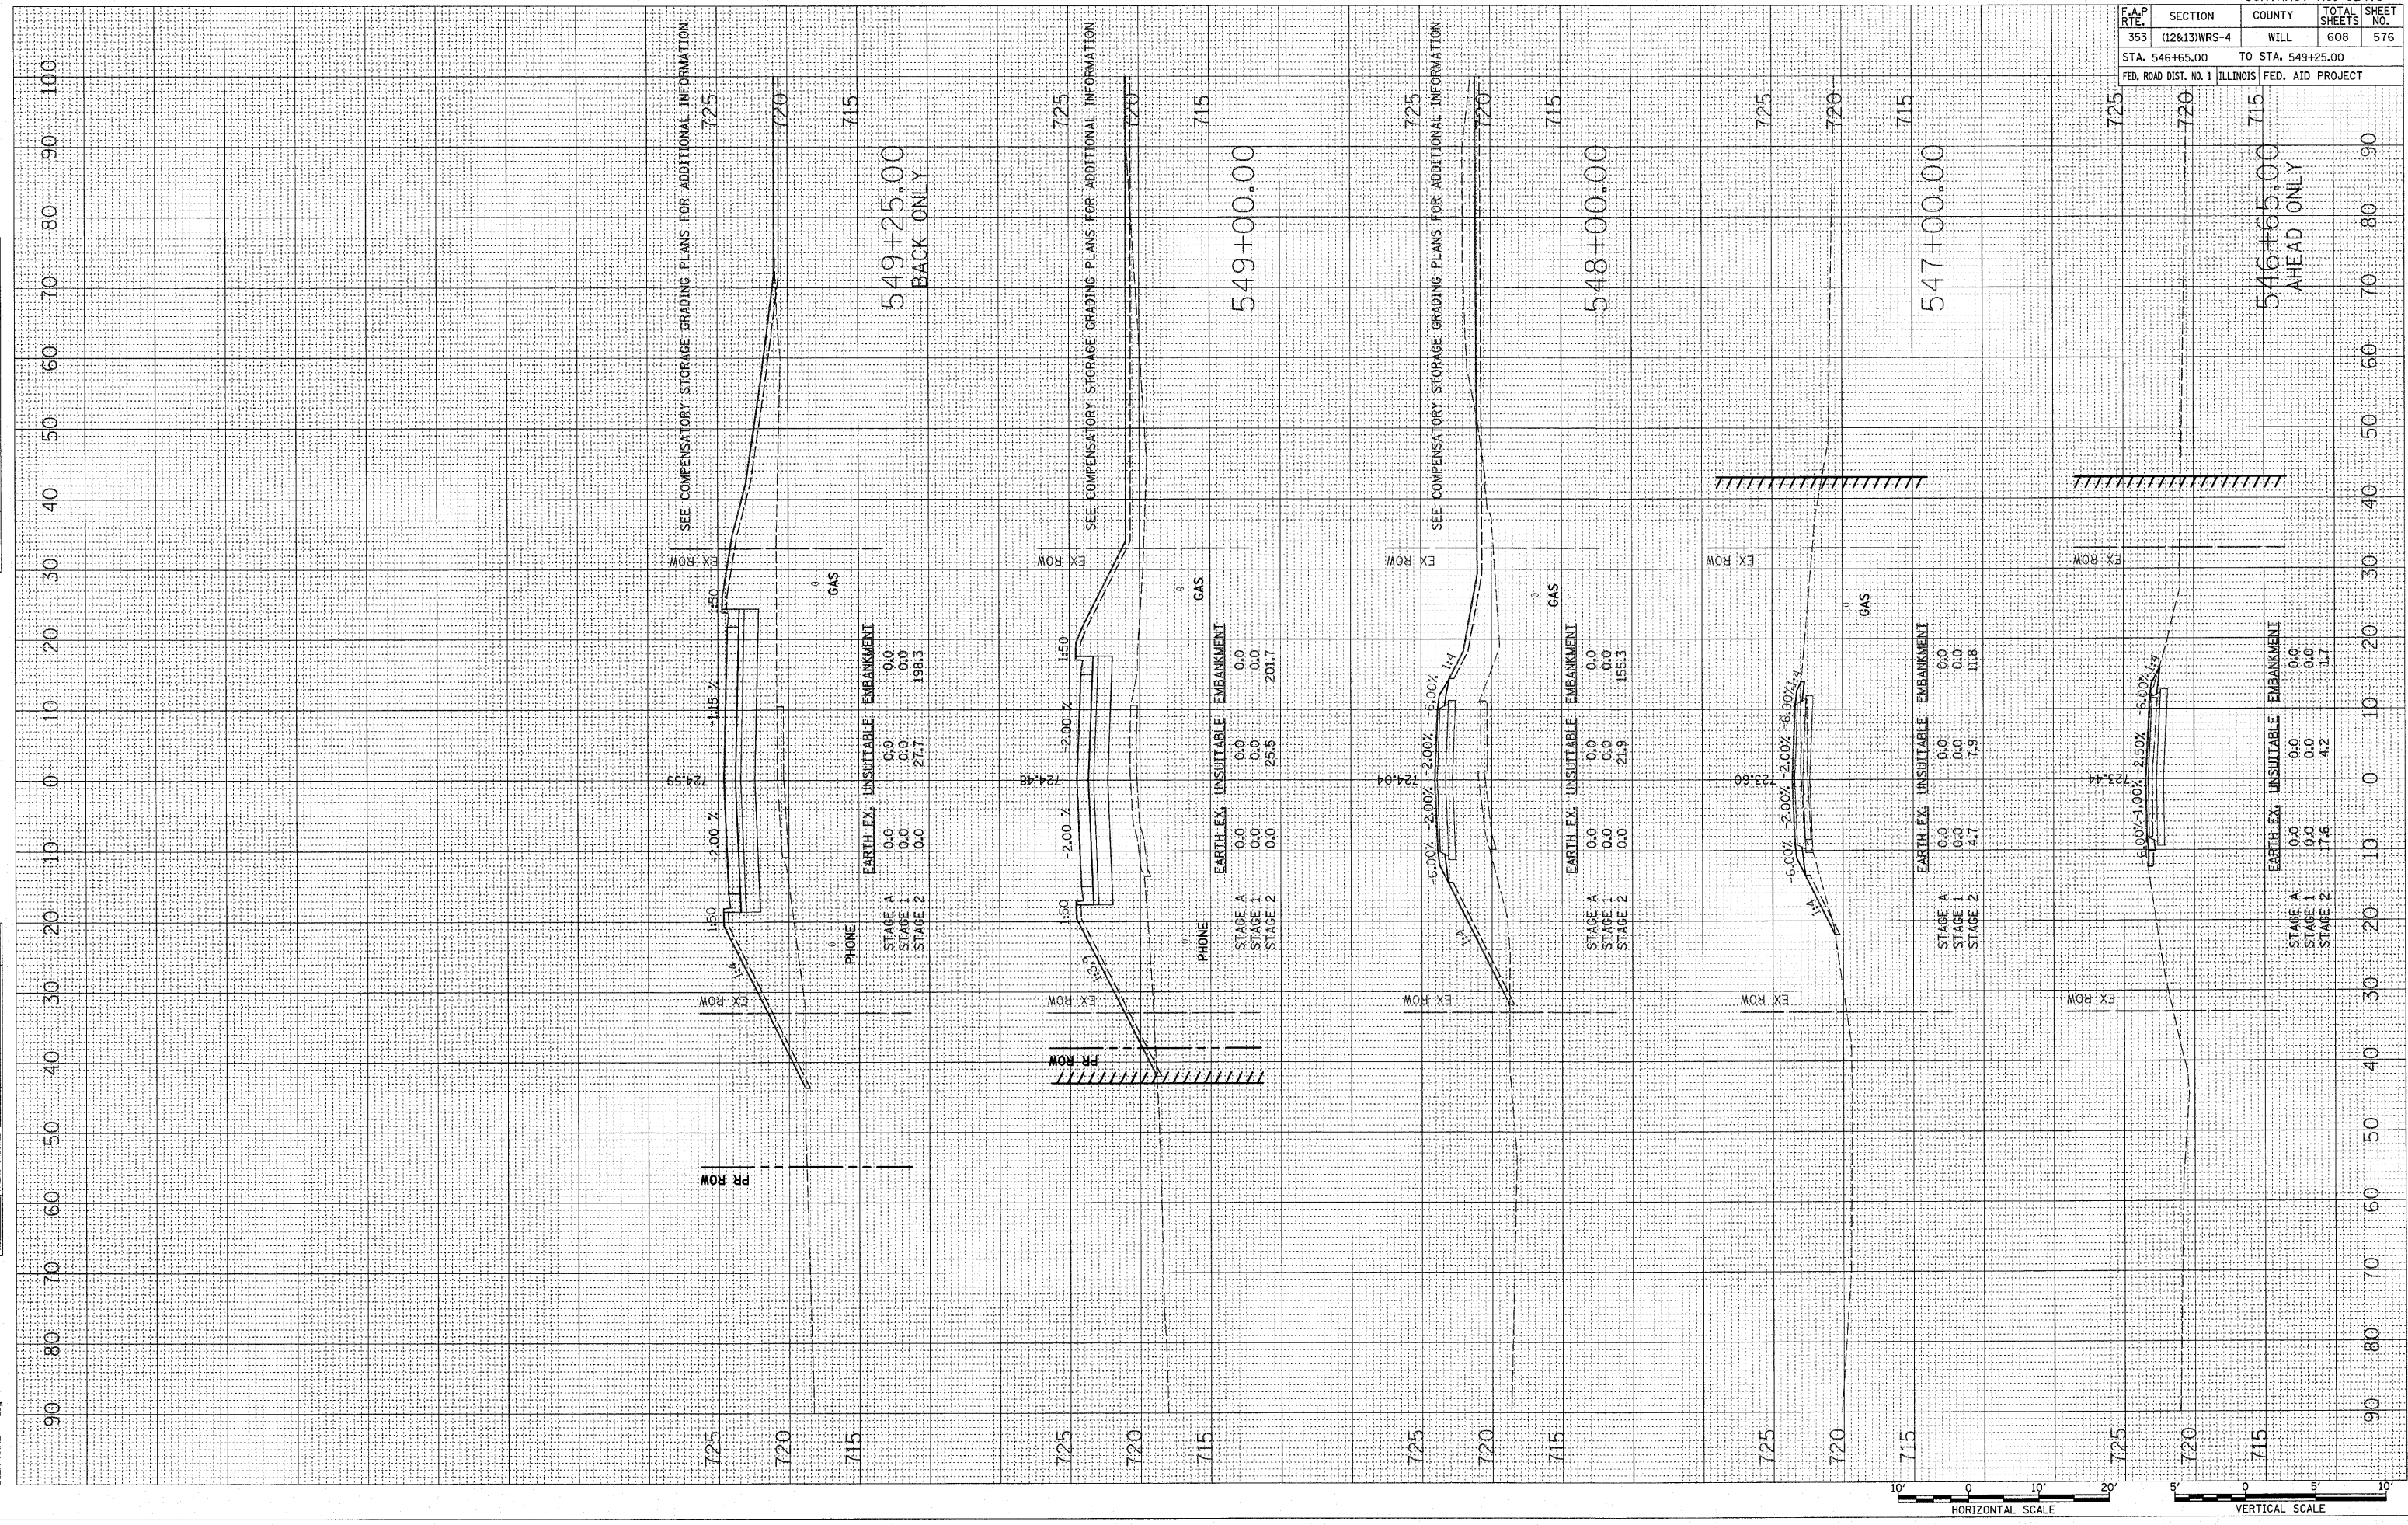

93RD AVENUE