


BY: _____ DATE: _____
 SURVEYED: _____
 FINISHED: _____
 NOTE BOOK: _____
 TYPED: _____
 AREAS CHECKED: _____

BY: _____ DATE: _____
 SURVEYED: _____
 FINISHED: _____
 NOTE BOOK: _____
 TYPED: _____
 AREAS CHECKED: _____

PLOT DATE = 6/14/2018
 FILE NAME = 111251.dwg
 PLOT SCALE = 1/8" = 1' IN.
 USER NAME = k-k

| | | | | |
|-----------------------|--------------|---------------------------|--------------|-----------|
| F.A.P. RTG. | SECTION | COUNTY | TOTAL SHEETS | SHEET NO. |
| 353 | (12&13)WRS-4 | WILL | 608 | 581 |
| STA. 701+50.00 | | TO STA. 702+42.00 | | |
| FED. ROAD DIST. NO. 1 | | ILLINOIS FED. AID PROJECT | | |

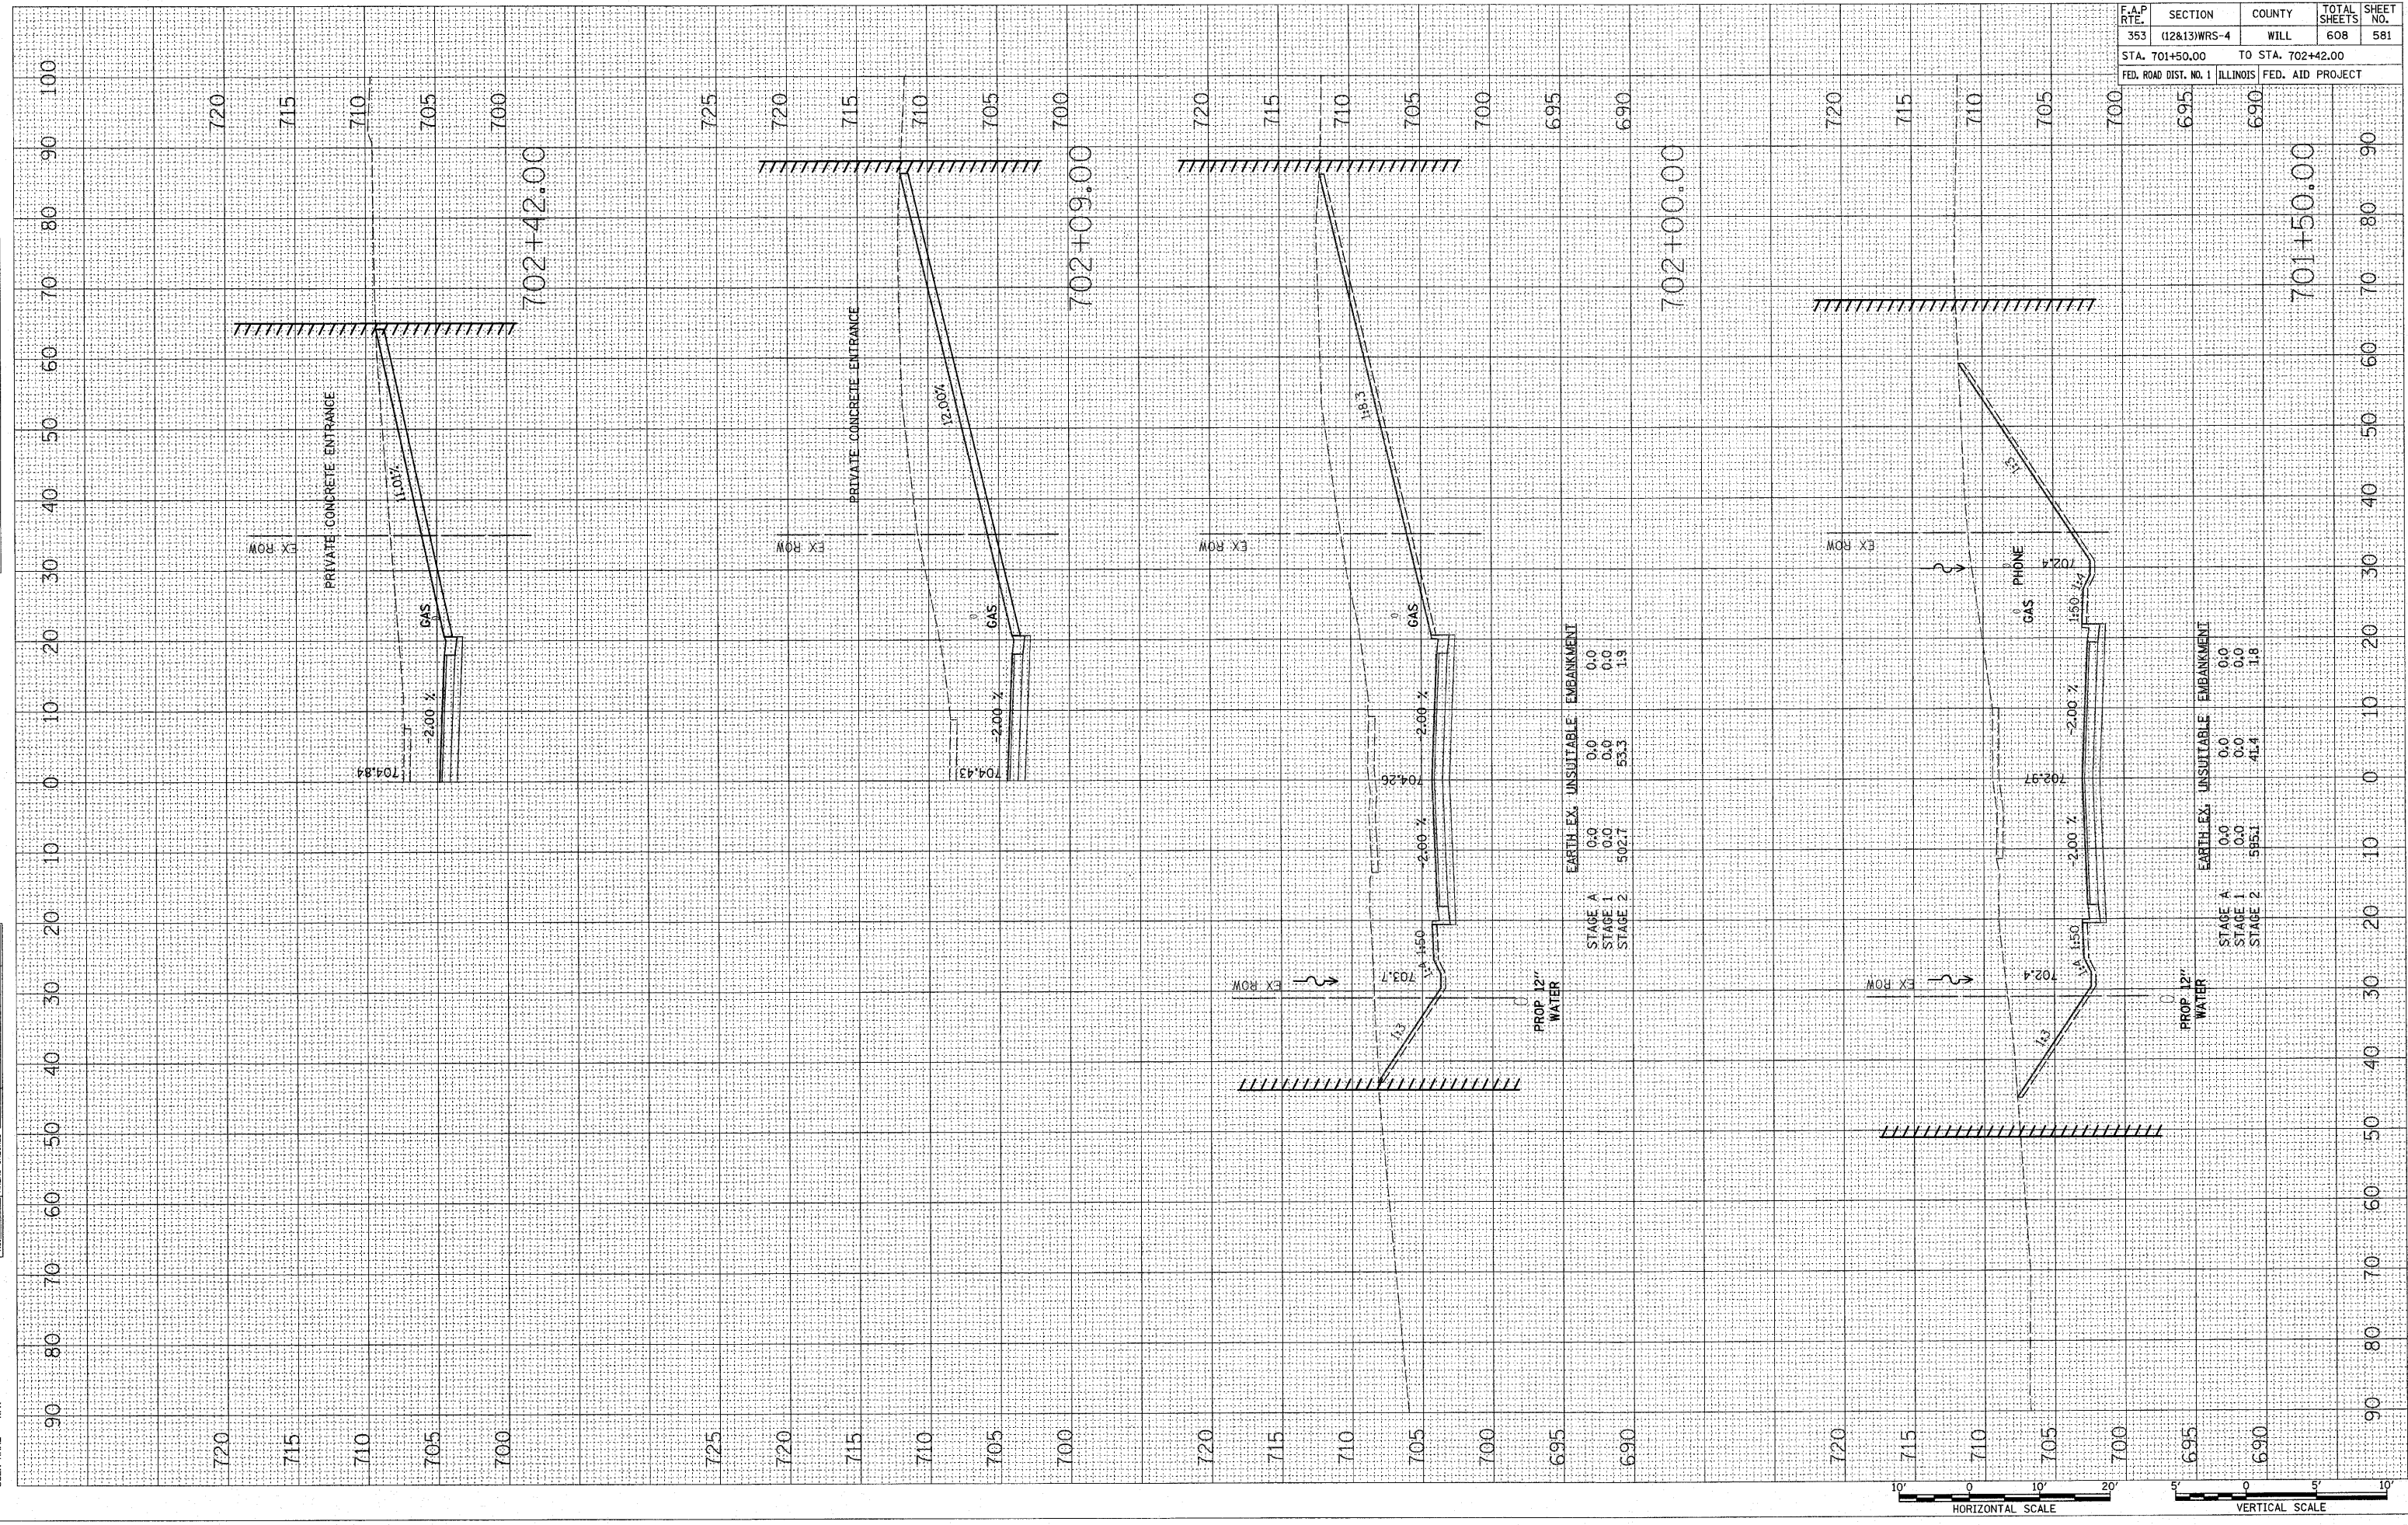


EARTH EX. UNSUITABLE EMBANKMENT

| | | |
|---------|-------|------|
| STAGE A | 0.0 | 0.0 |
| STAGE 1 | 0.0 | 0.0 |
| STAGE 2 | 502.7 | 53.3 |
| | | 1.9 |

EARTH EX. UNSUITABLE EMBANKMENT

| | | |
|---------|-------|------|
| STAGE A | 0.0 | 0.0 |
| STAGE 1 | 0.0 | 0.0 |
| STAGE 2 | 595.1 | 41.4 |
| | | 1.8 |

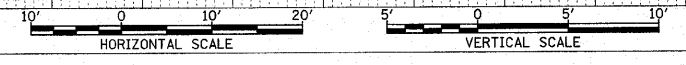

84TH AVENUE