


PLOT DATE = 6/10/2010
 FILE NAME = J:\1351\road\hanna\hanna 18 xsec\11624\11624.dwg
 PLOT SCALE = 10.0000 / IN.
 USER NAME = big

ORIGINAL SURVEY
 SURVEY PLOTTED
 NOTE BOOK AREAS CHECKED

FINAL SURVEY
 SURVEY PLOTTED
 NOTE BOOK AREAS CHECKED

BY DATE

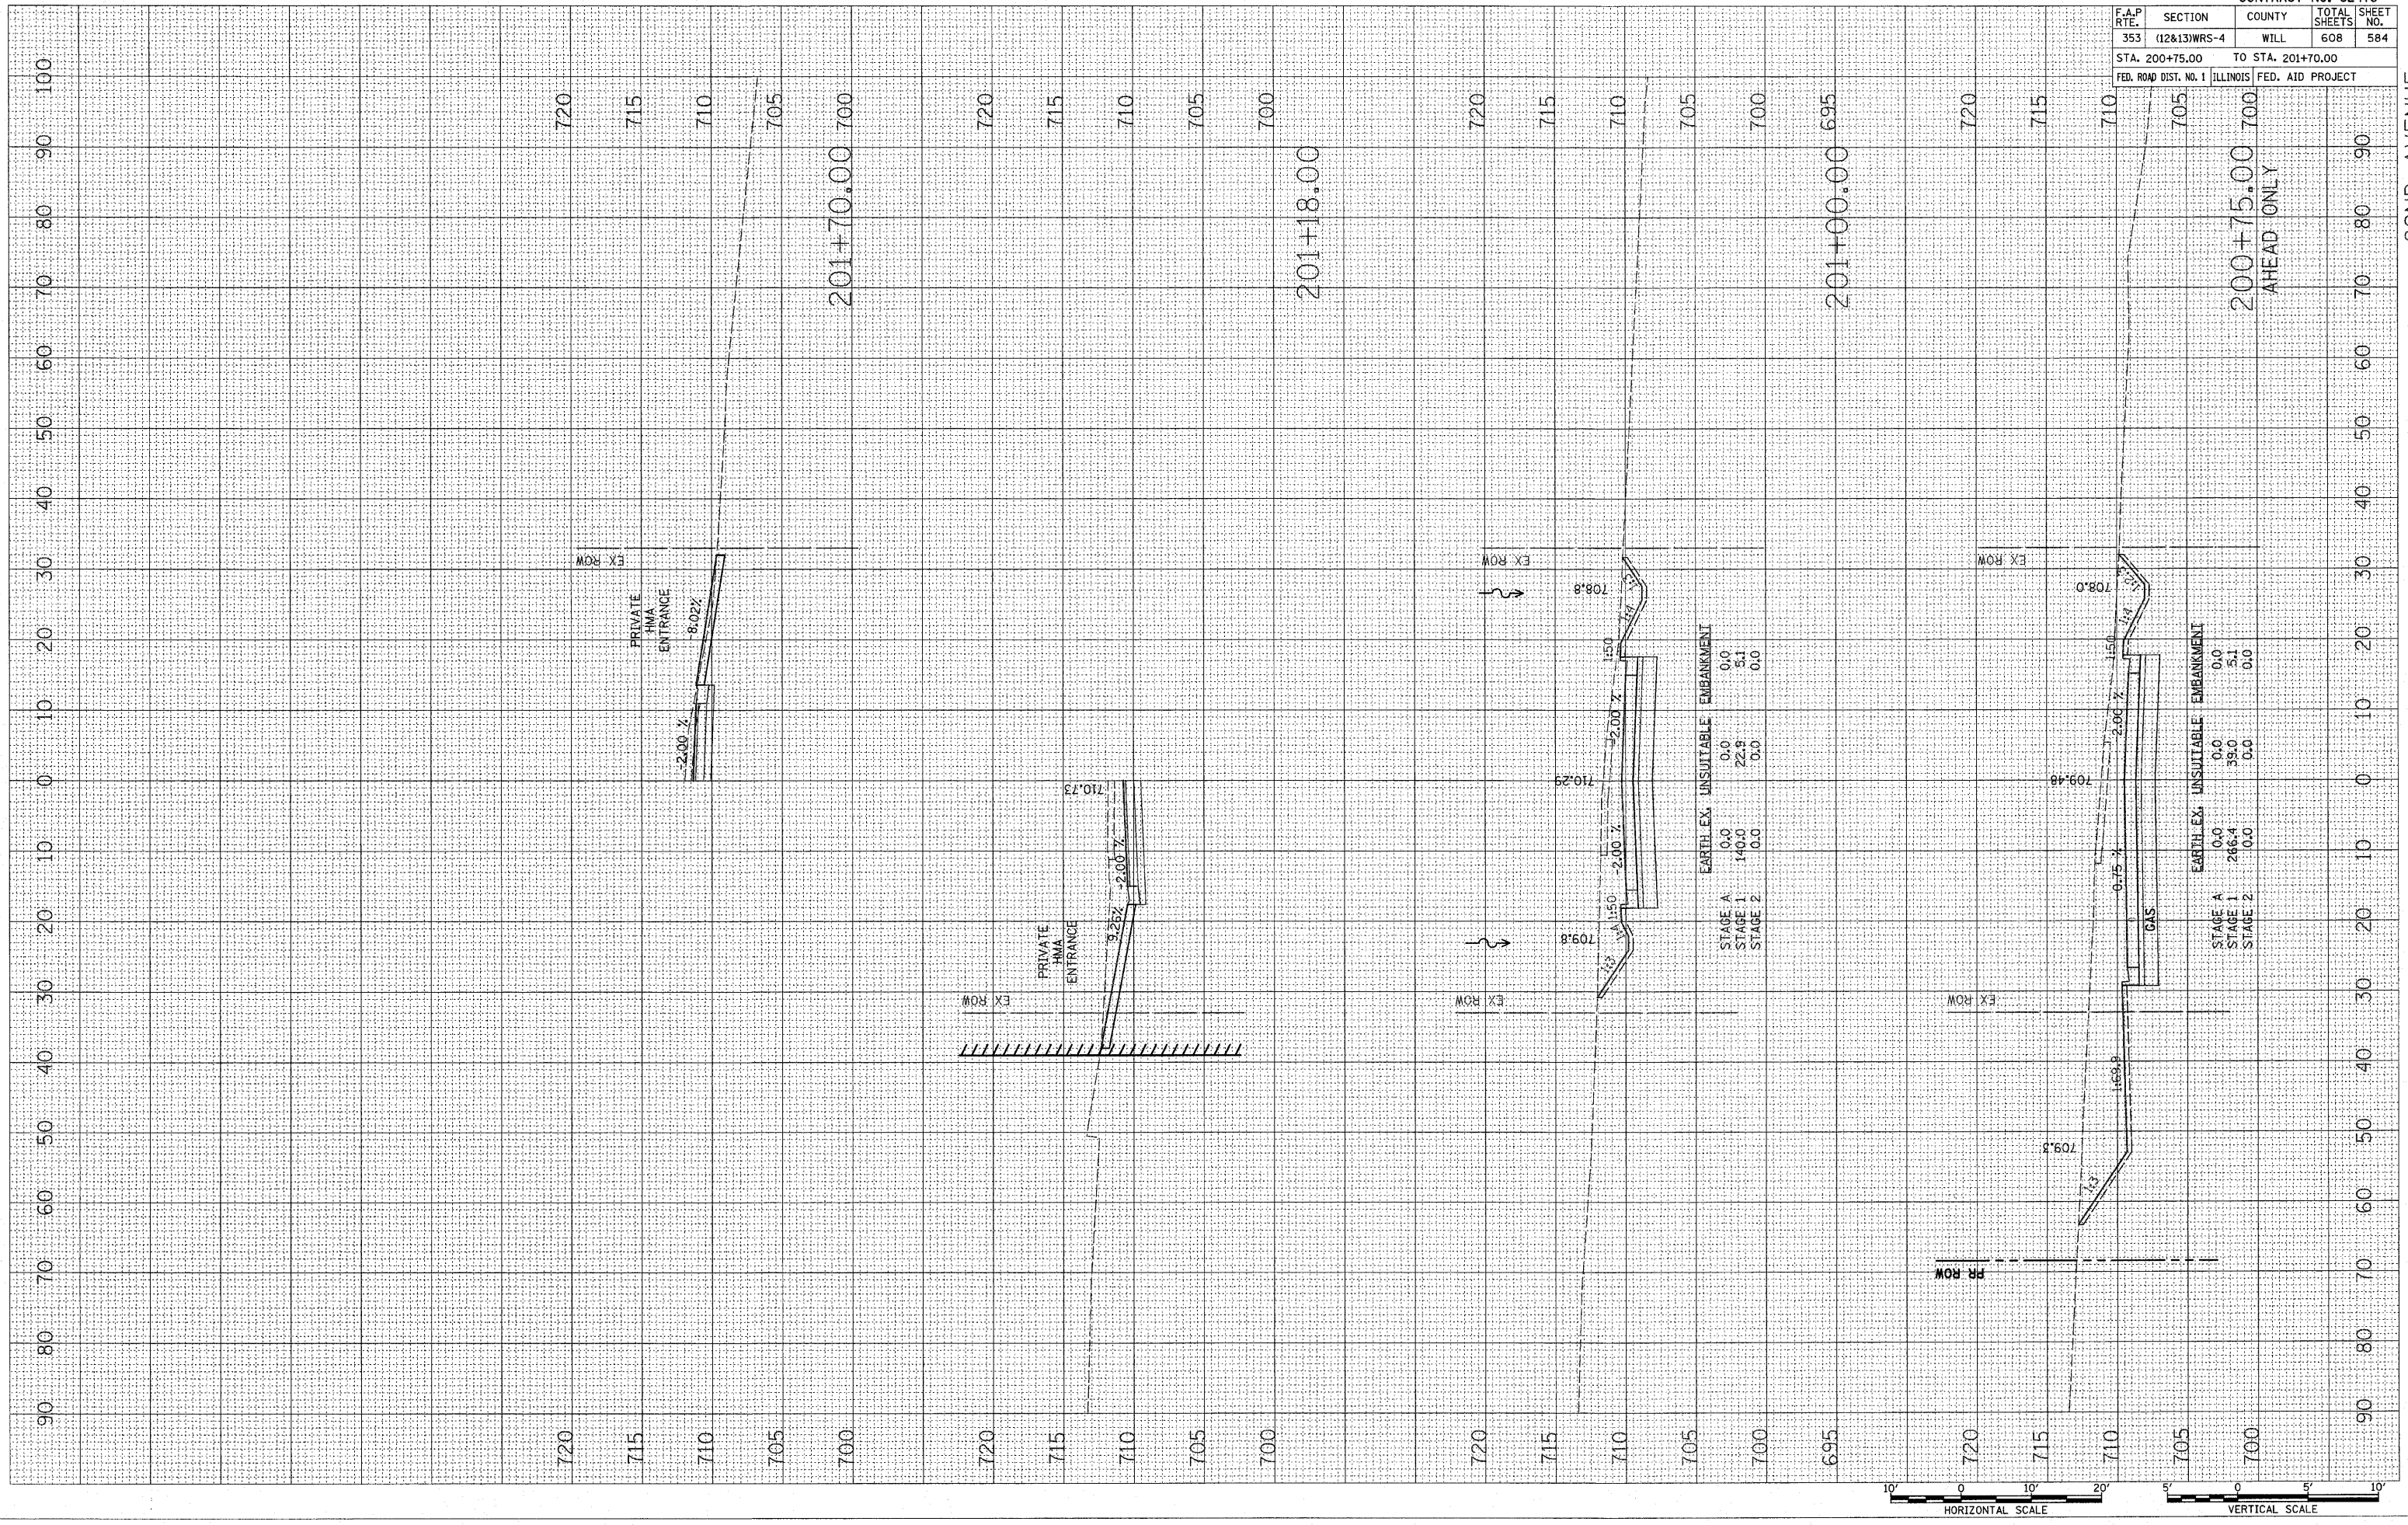

F.A.P. RTE.	SECTION	COUNTY	TOTAL SHEETS	SHEET NO.
353	(12&13)WRS-4	WILL	608	584
STA. 200+75.00		TO STA. 201+70.00		
FED. ROAD DIST. NO. 1	ILLINOIS	FED. AID PROJECT		

200+75.00
 AHEAD ONLY

82ND AVENUE

