


PLOT DATE = 6/14/2010  
 FILE NAME = J:\1351\road\shelton\16\ssno\016247\Road\78th\78th.dwg  
 PLOT SCALE = 1/8" = 100'  
 USER NAME = PK


ORIGINAL SURVEY PLOTTED  
 SURVEY PLOTTED  
 AREAS CHECKED

FINAL SURVEY PLOTTED  
 SURVEY PLOTTED  
 AREAS CHECKED

BY DATE

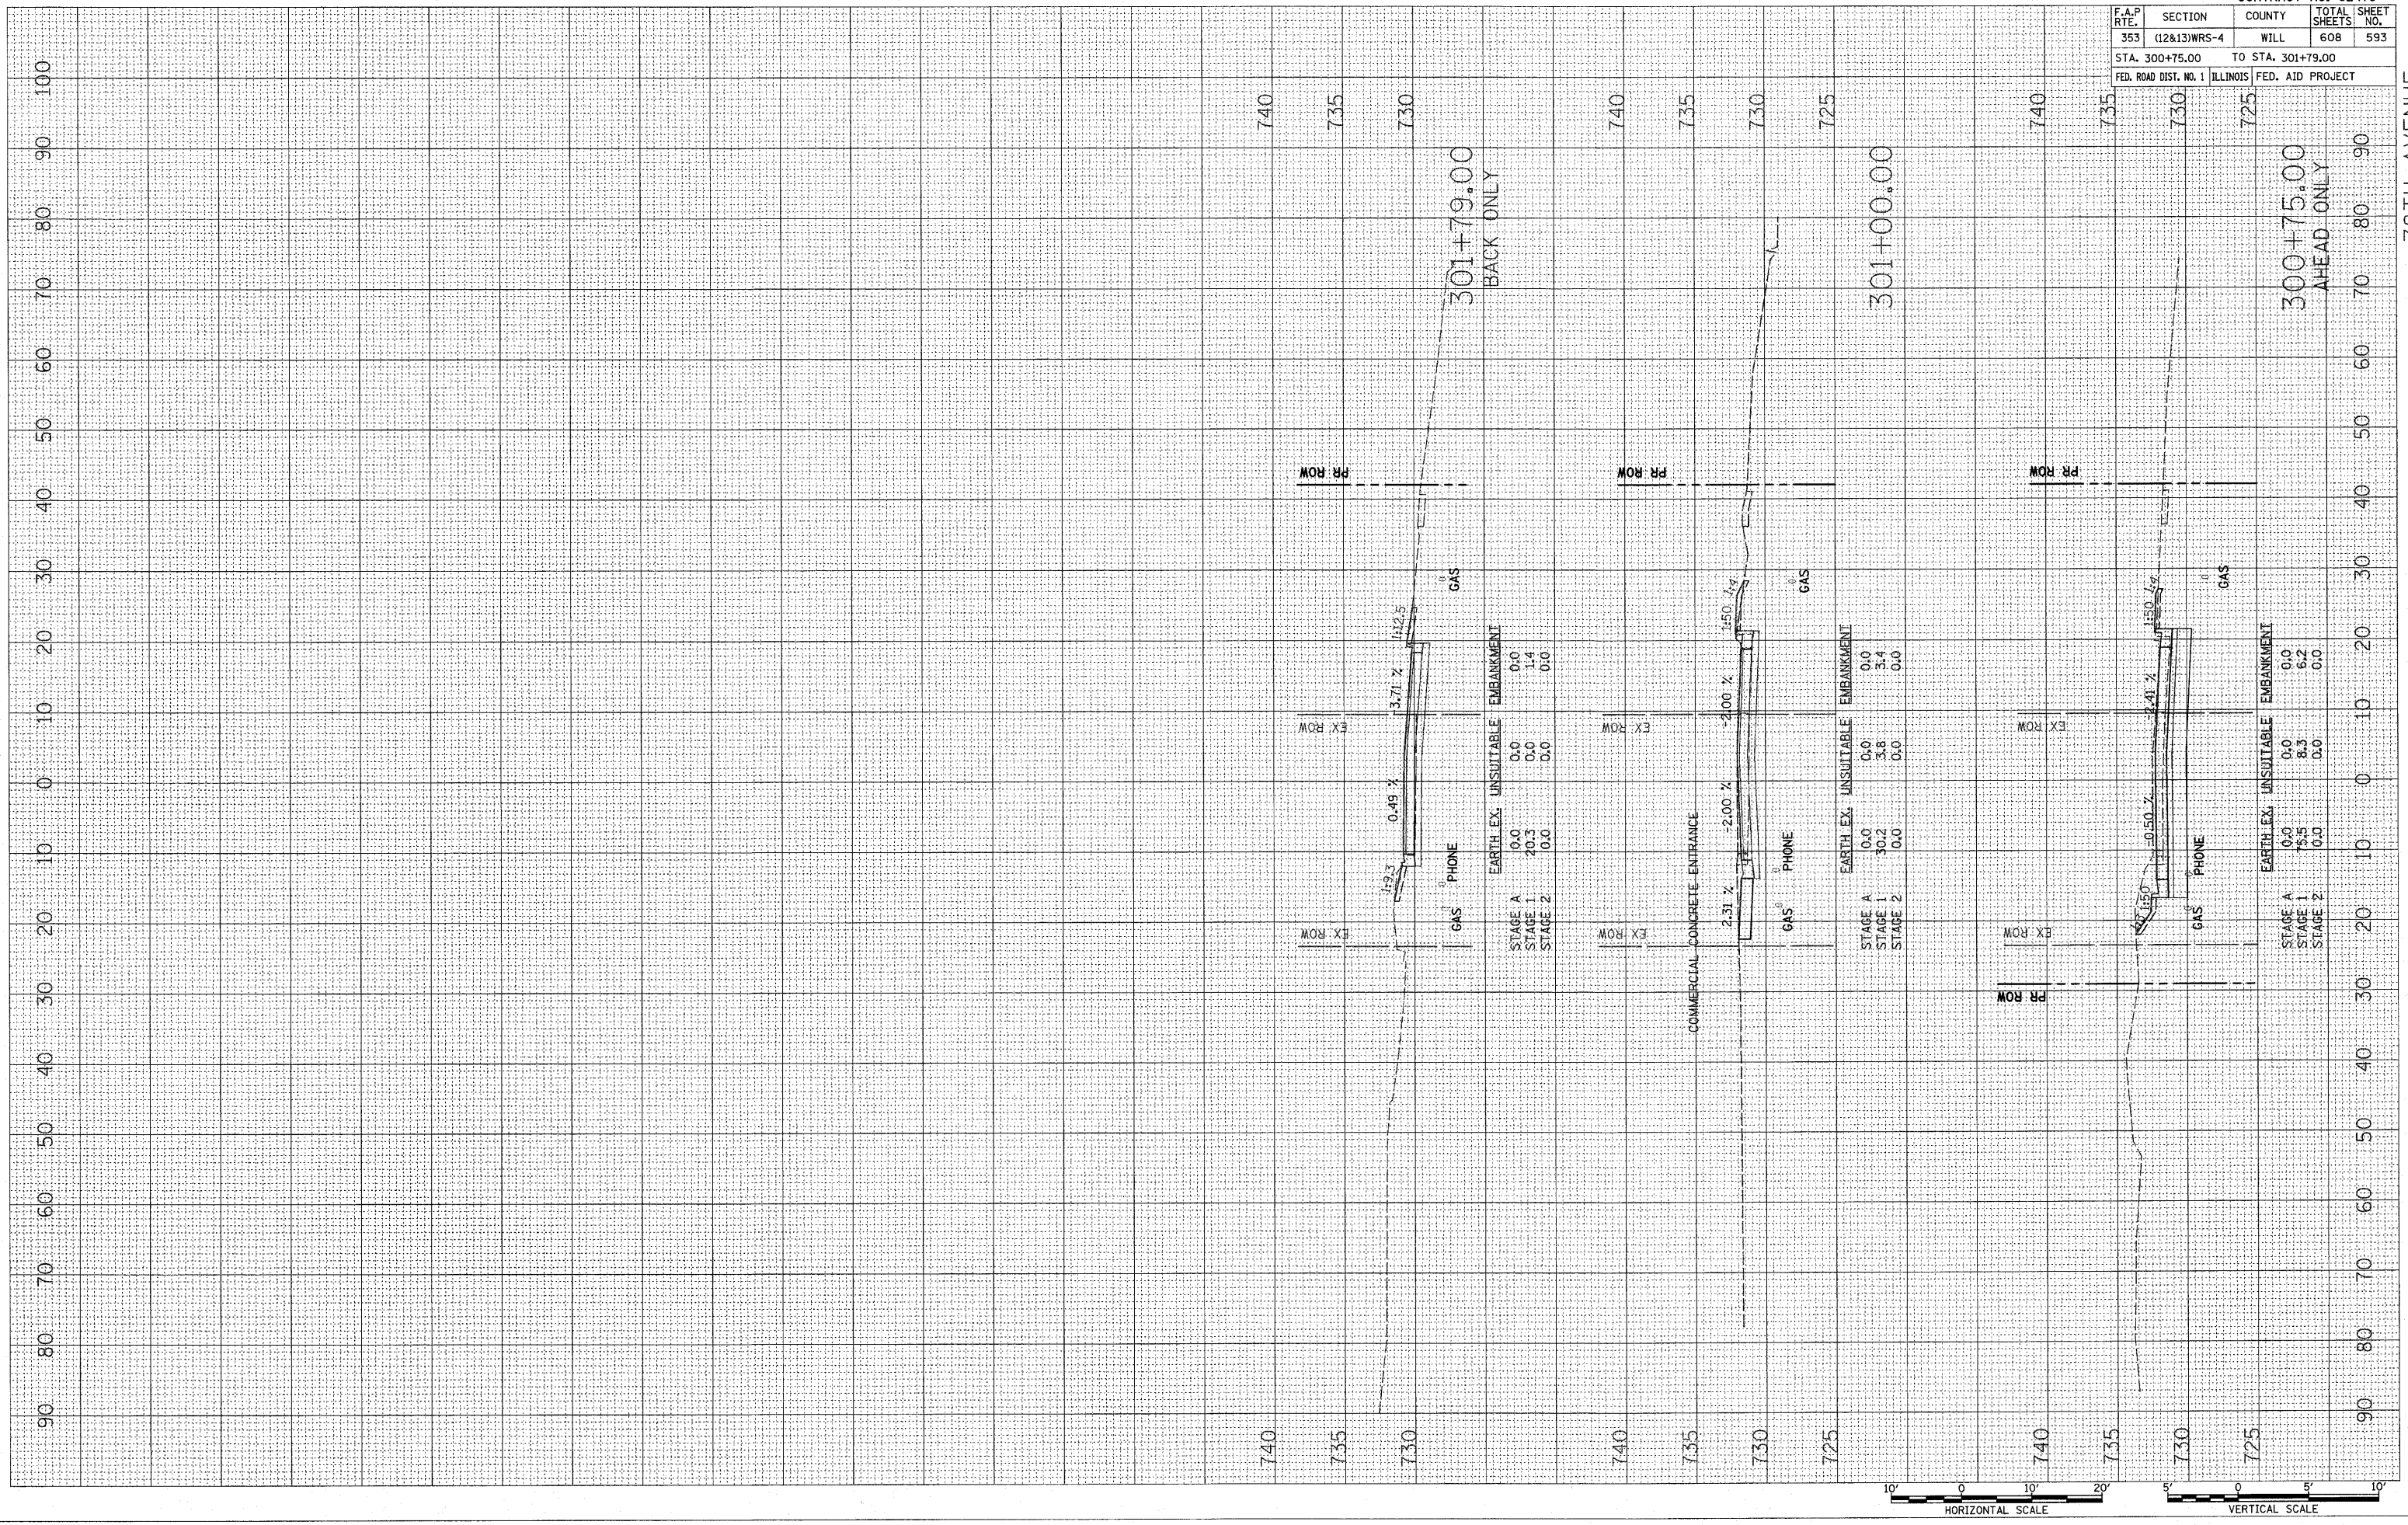

CONTRACT NO. 62478				
F.A.P. RTE.	SECTION	COUNTY	TOTAL SHEETS	SHEET NO.
353	(12&13)WRS-4	WILL	608	593
STA. 300+75.00		TO STA. 301+79.00		
FED. ROAD DIST. NO. 1	ILLINOIS	FED. AID PROJECT		

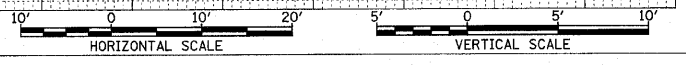

78TH AVENUE