



FINISHED SURVEY PLOTTED AREAS CHECKED
 BY: _____ DATE: _____
 SURVEY PLOTTED AREAS CHECKED
 BY: _____ DATE: _____
 NOTE BOOK NO. _____
 AREAS CHECKED

ORIGINAL SURVEY PLOTTED AREAS CHECKED
 BY: _____ DATE: _____
 SURVEY PLOTTED AREAS CHECKED
 BY: _____ DATE: _____
 NOTE BOOK NO. _____
 AREAS CHECKED

PLOT DATE = 6/18/2018
 FILE NAME = J:\155A\road\sheet16.spc\01824\16.dwg
 PLOT SCALE = 0.0000 / IN.
 USER NAME = Big

F.A.P. RTE.	SECTION	COUNTY	TOTAL SHEETS	SHEET NO.
353	(12&13)WRS-4	WILL	608	596
STA. 981+31.38		TO STA. 985+00.00		
FED. ROAD DIST. NO. 1		ILLINOIS FED. AID PROJECT		

HARLEM AVENUE

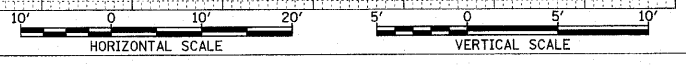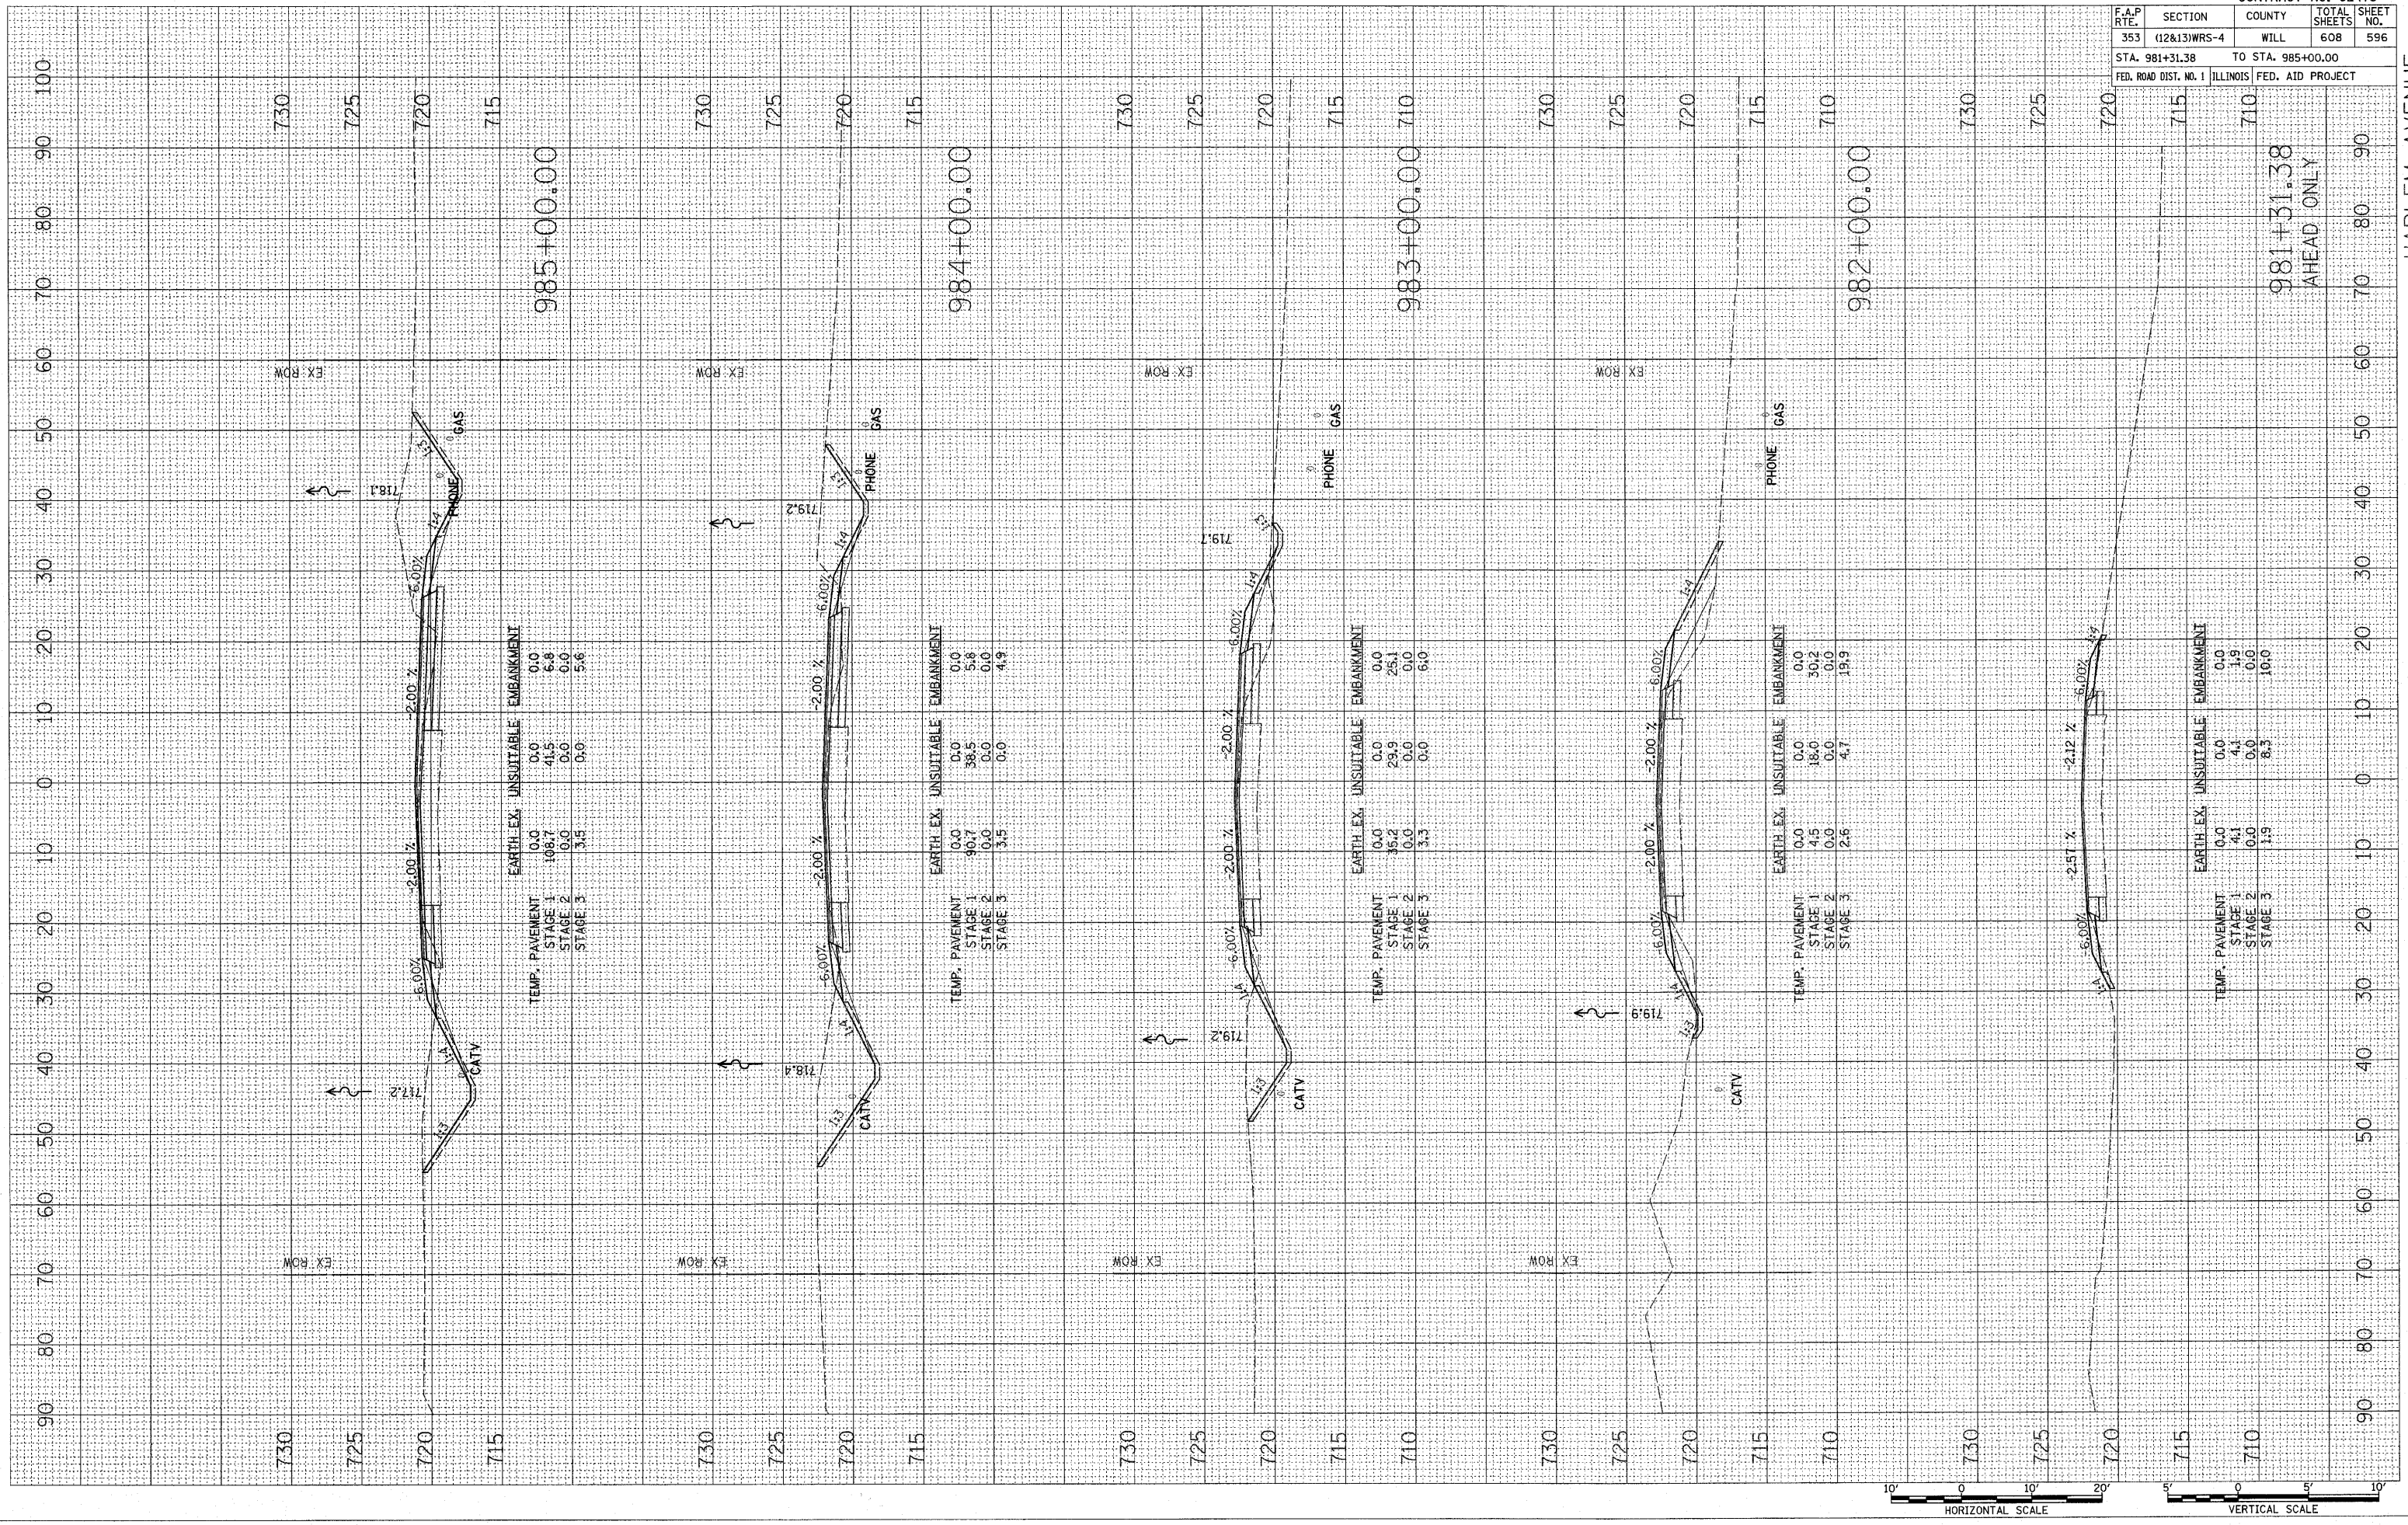

981+31.38
AHEAD ONLY