


| F.A.P. RTE. | SECTION | COUNTY | TOTAL SHEETS | SHEET NO. |
|-----------------------|--------------|---------------------------|--------------|-----------|
| 353 | (12&13)WRS-4 | WILL | 608 | 604 |
| STA. 11+00.00 | | TO STA. 11+50.00 | | |
| FED. ROAD DIST. NO. 1 | | ILLINOIS FED. AID PROJECT | | |

| | | | |
|--------------|---------------|----|------|
| FINAL SURVEY | SURVEYED | BY | DATE |
| NOTE BOOK | PLOTTED | | |
| NO. | AREAS CHECKED | | |
| | AREAS CHECKED | | |

| | | | |
|-----------------|---------------|----|------|
| ORIGINAL SURVEY | SURVEYED | BY | DATE |
| | PLOTTED | | |
| | AREAS CHECKED | | |
| | AREAS CHECKED | | |

PLOT DATE = 6/18/2018
 FILE NAME = J:\1351\road\worksheets\16_xxxx\016247\Road\1604.dwg
 PLOT SCALE = 0.0000 / IN.
 USER NAME = big

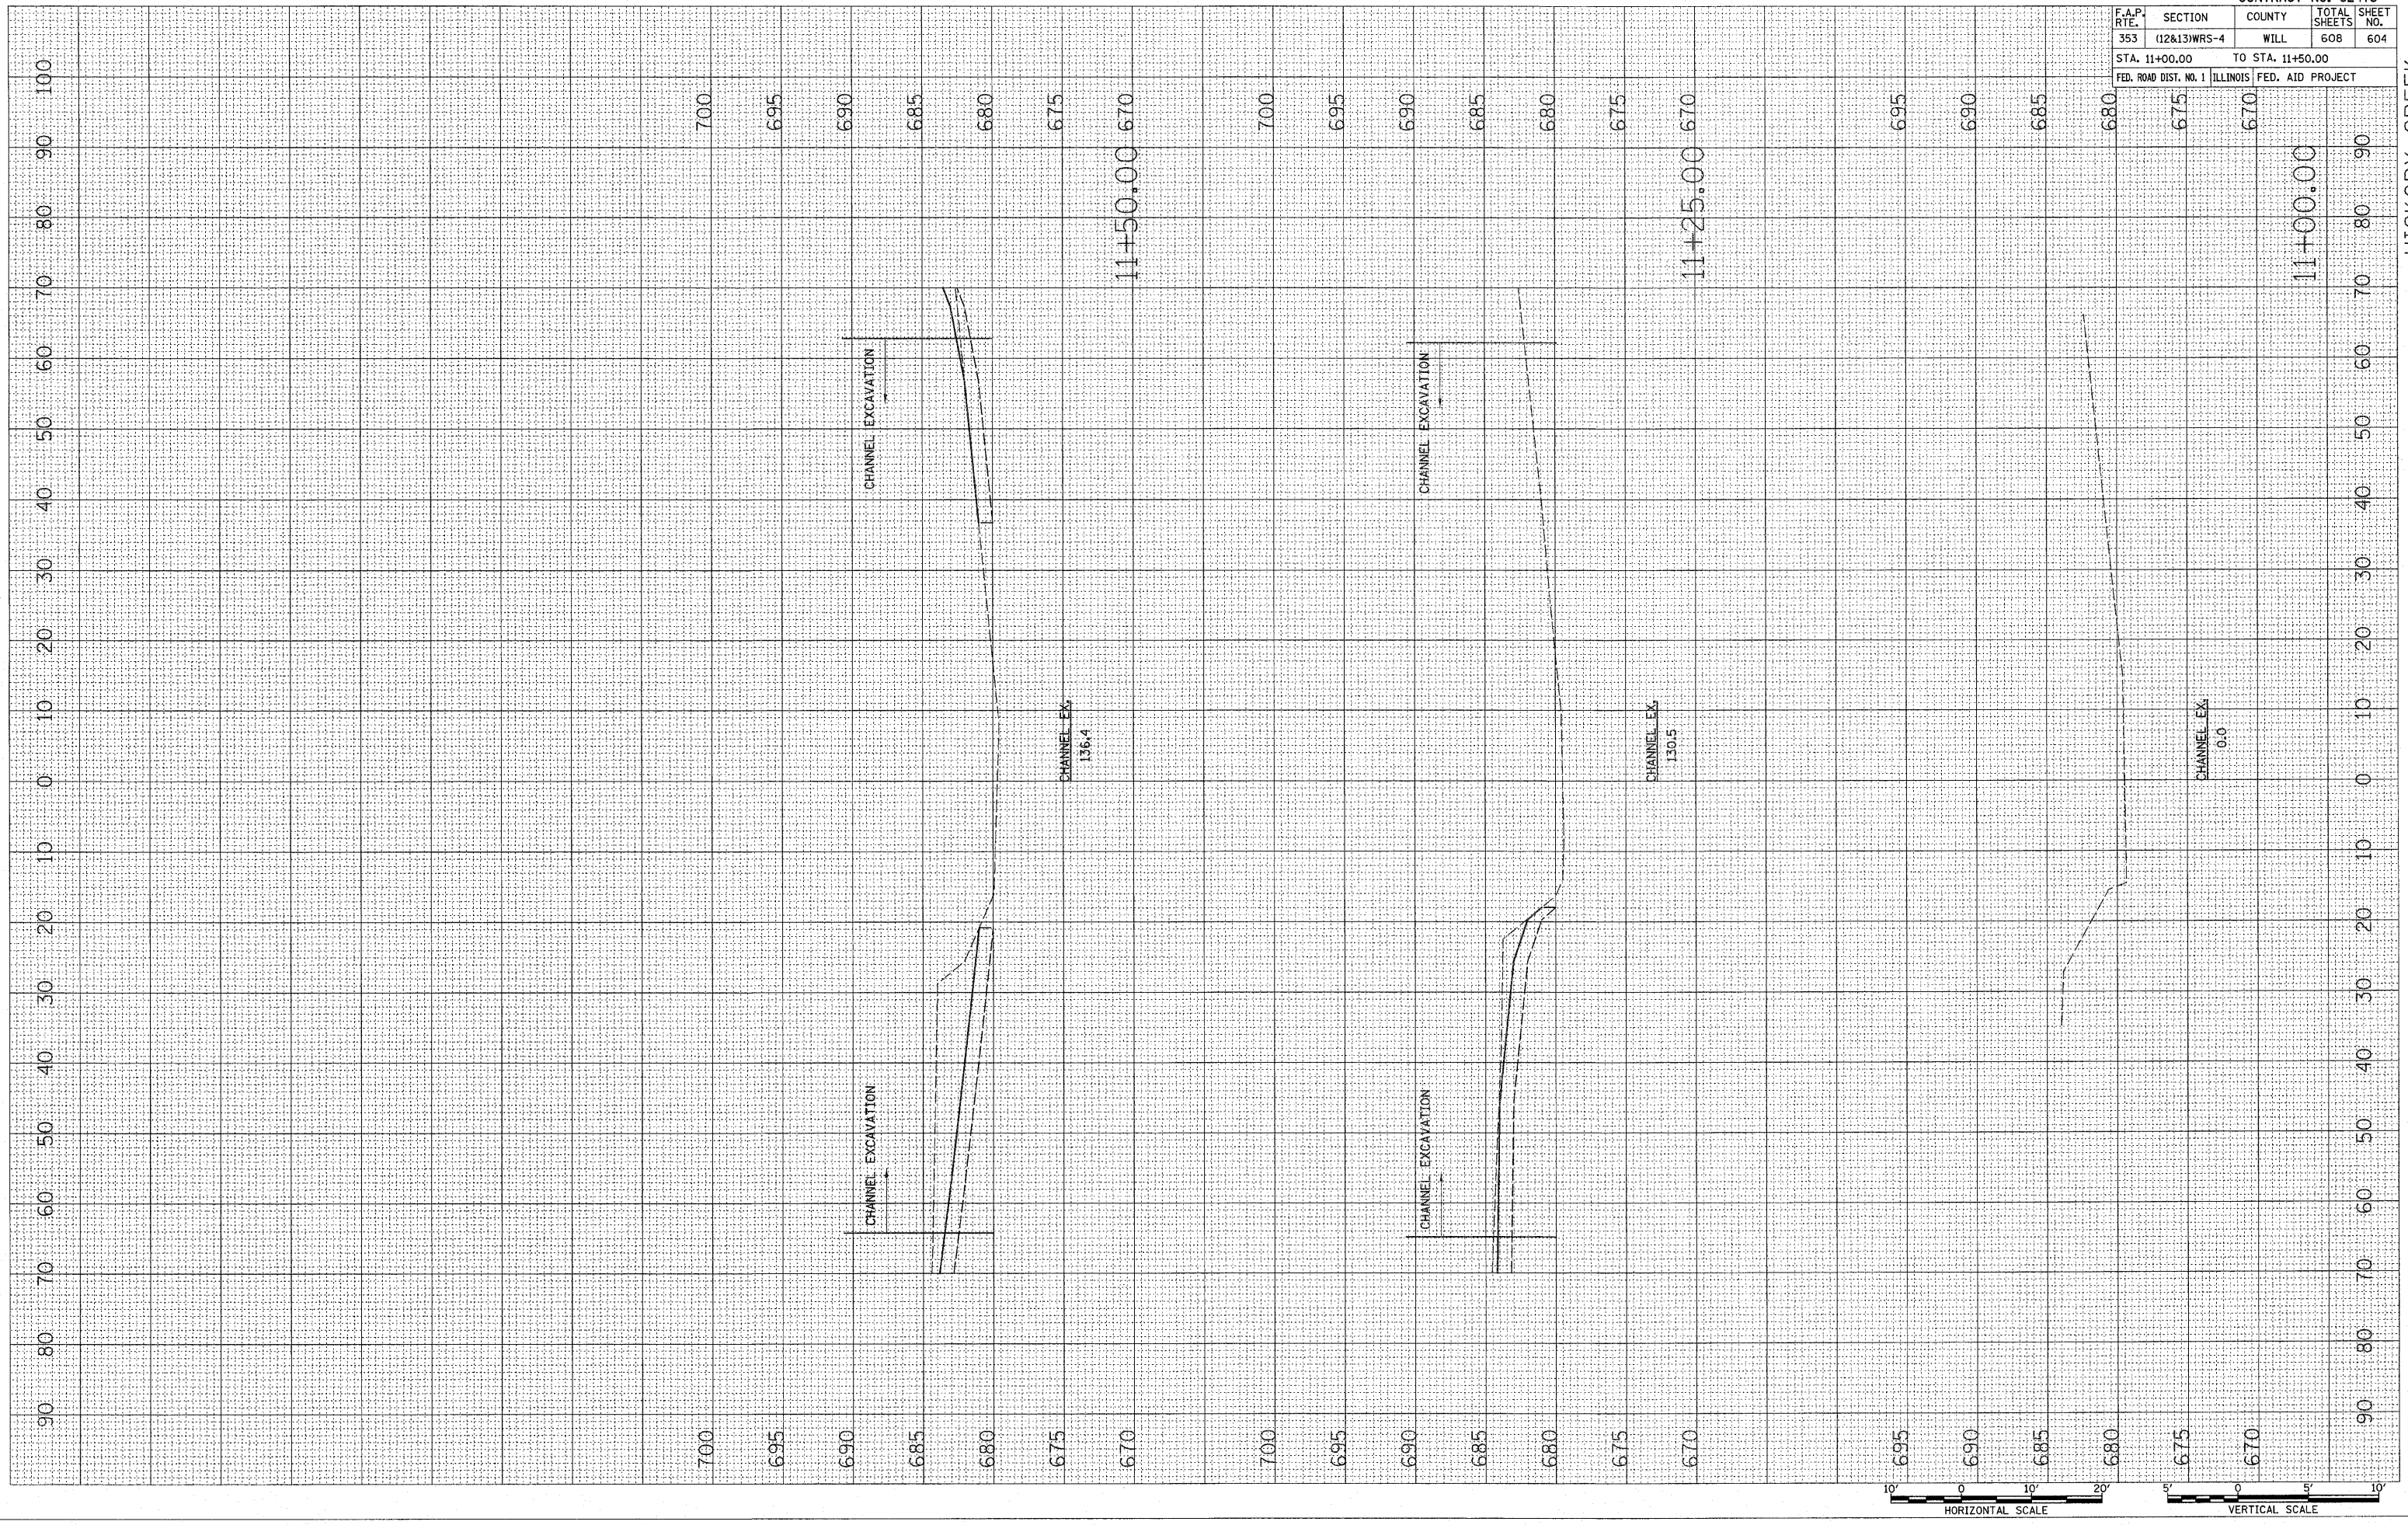

HICKORY CREEK