


PLOT DATE = 6/10/2018
 FILE NAME = S:\1351\1351.dwg
 PLOT SCALE = 10.0000 / IN.
 USER NAME = 51g

ORIGINAL SURVEY	BY	DATE
SURVEY PLOTTED		
NOTE BOOK		
AREAS CHECKED		

FINAL SURVEY	BY	DATE
SURVEY PLOTTED		
NOTE BOOK		
AREAS CHECKED		

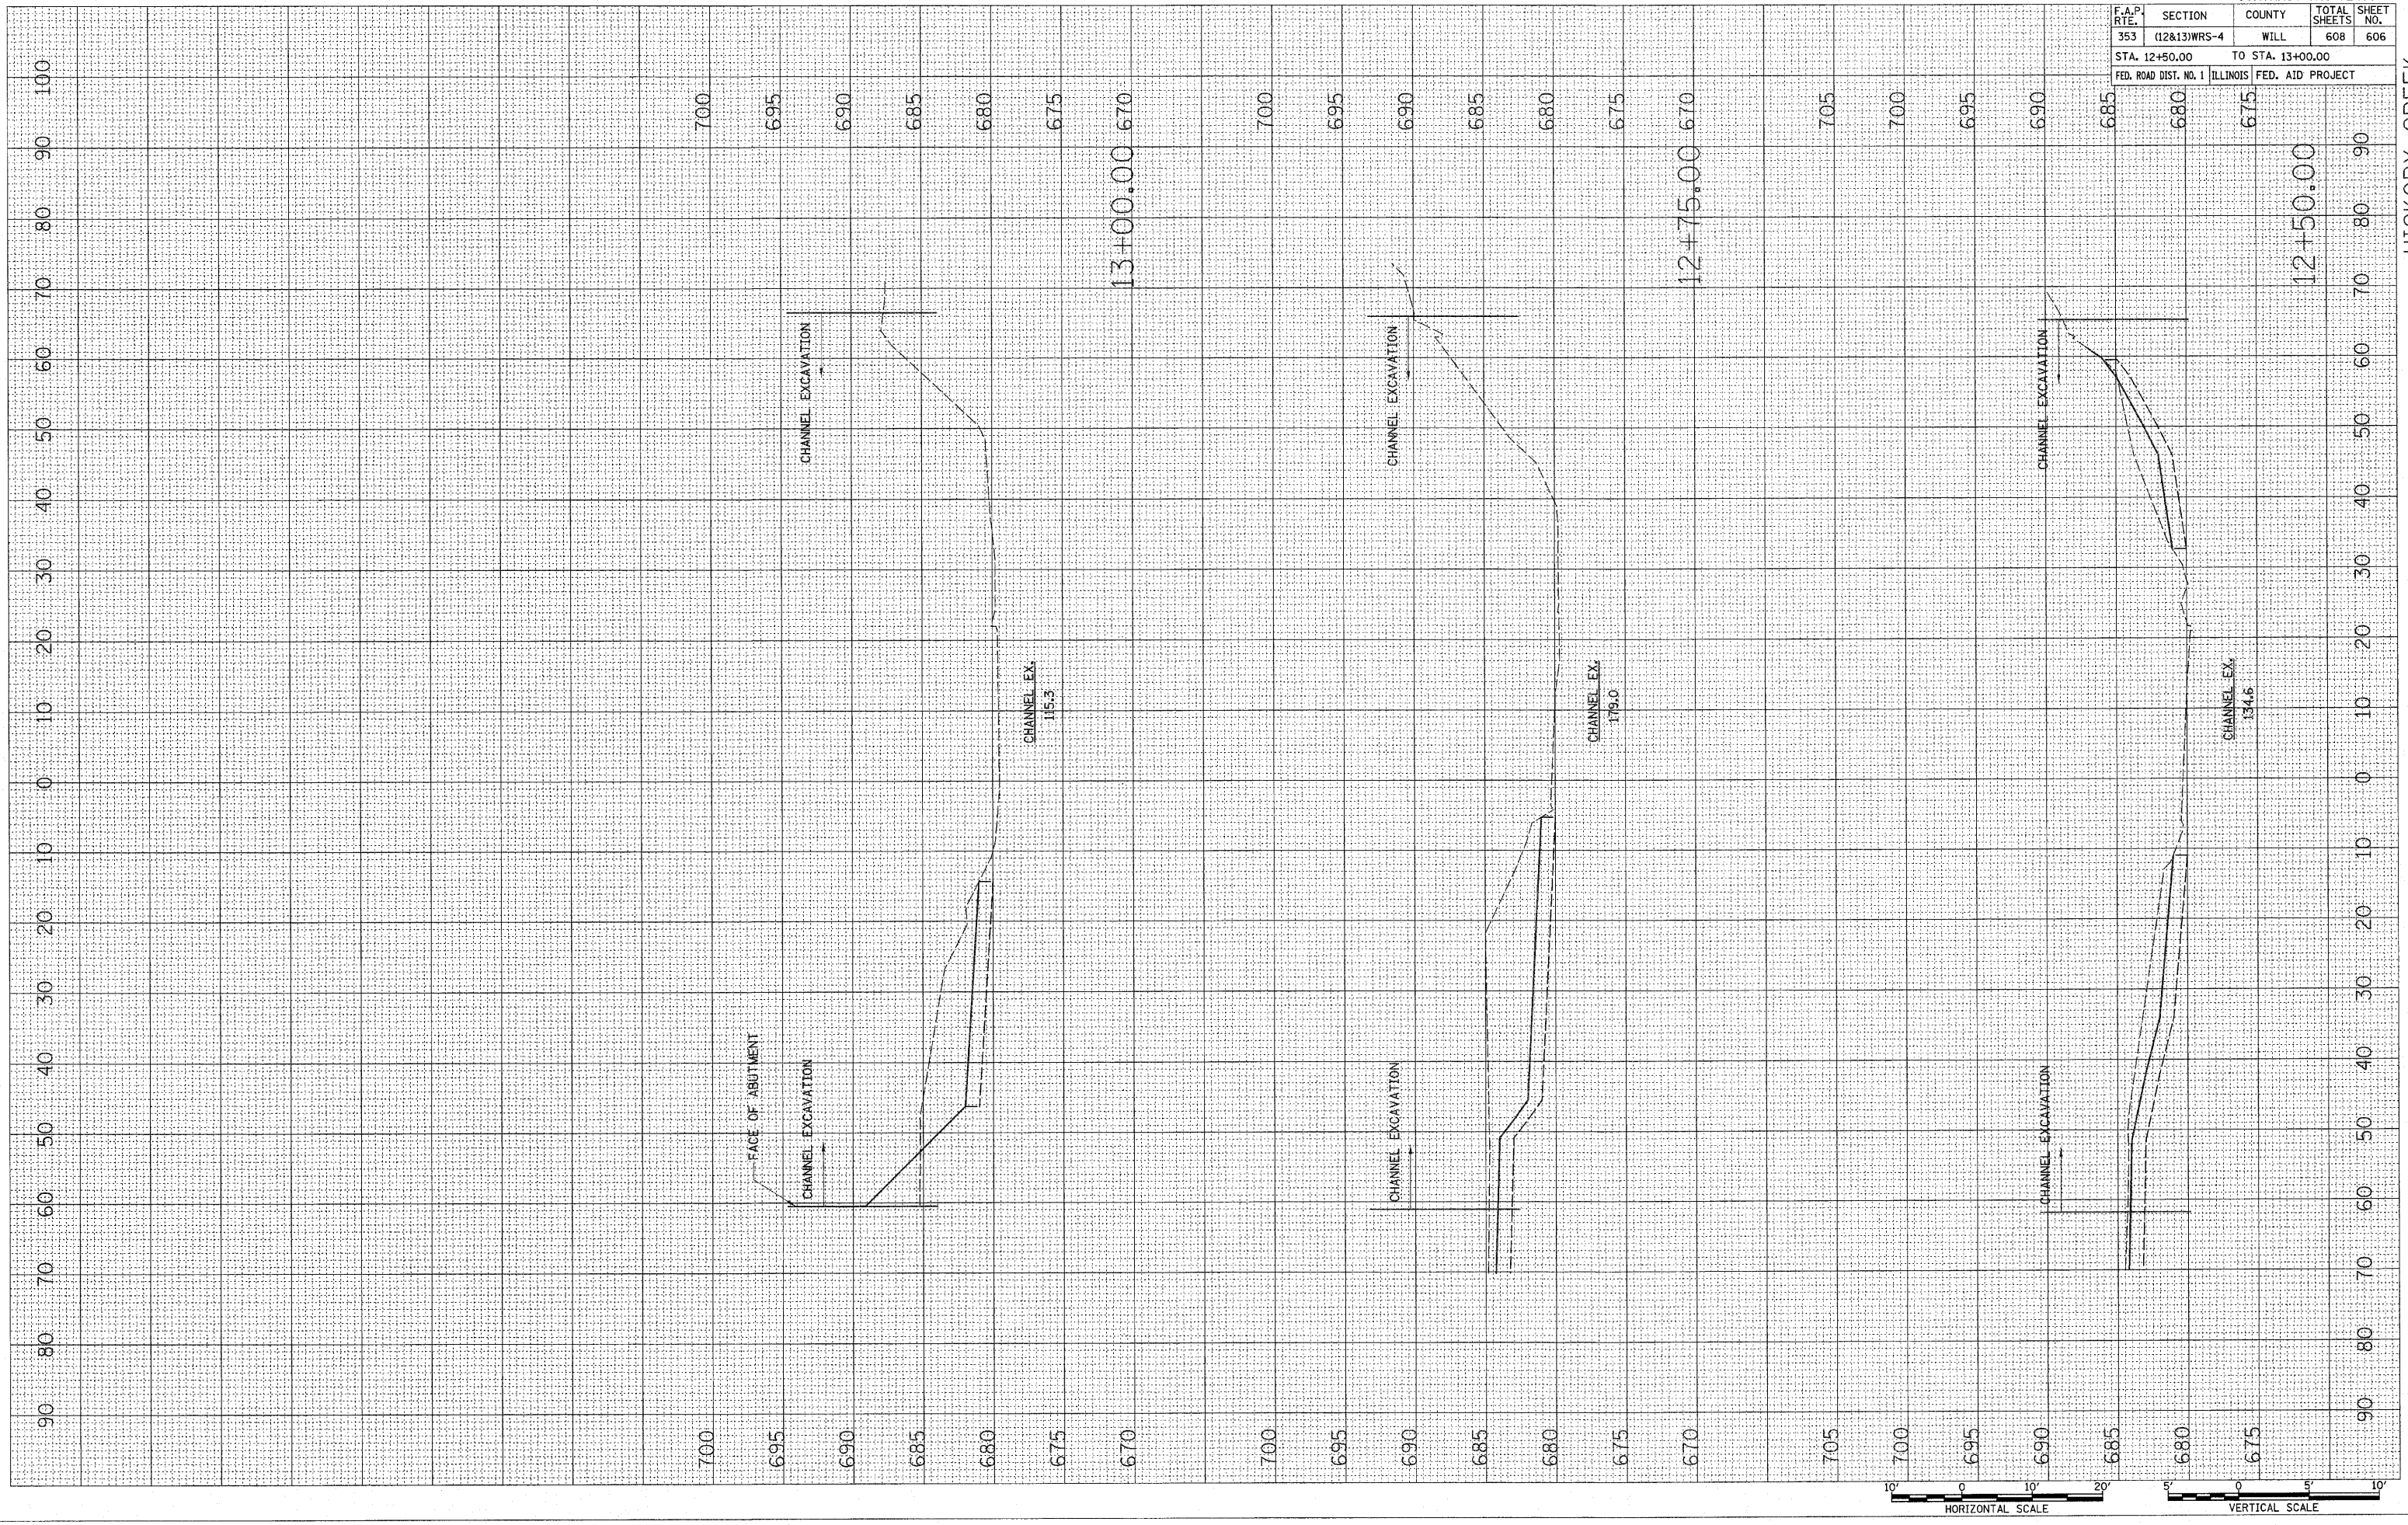

CONTRACT NO. 62478				
F.A.P. RITE.	SECTION	COUNTY	TOTAL SHEETS	SHEET NO.
353	(12&13)WRS-4	WILL	608	606
STA. 12+50.00		TO STA. 13+00.00		
FED. ROAD DIST. NO. 1		ILLINOIS FED. AID PROJECT		

HICKORY CREEK