


FINAL SURVEY	CHECKED	BY	DATE
SURVEY BOOK	PLOTTED		
NOTE BOOK	TEMPLATE		
NO.	AREAS CHECKED		

ORIGINAL SURVEY	CHECKED	BY	DATE
NOTE BOOK	PLOTTED		
NO.	TEMPLATE		
	AREAS CHECKED		

SEC GROUP, INC.
 4. JAN
 VILLAGE OF CARPENTERSVILLE
 11/22/2010 12:49:50 PM
 10-SEC-001-001
 2 x 10 inch - trans. b1

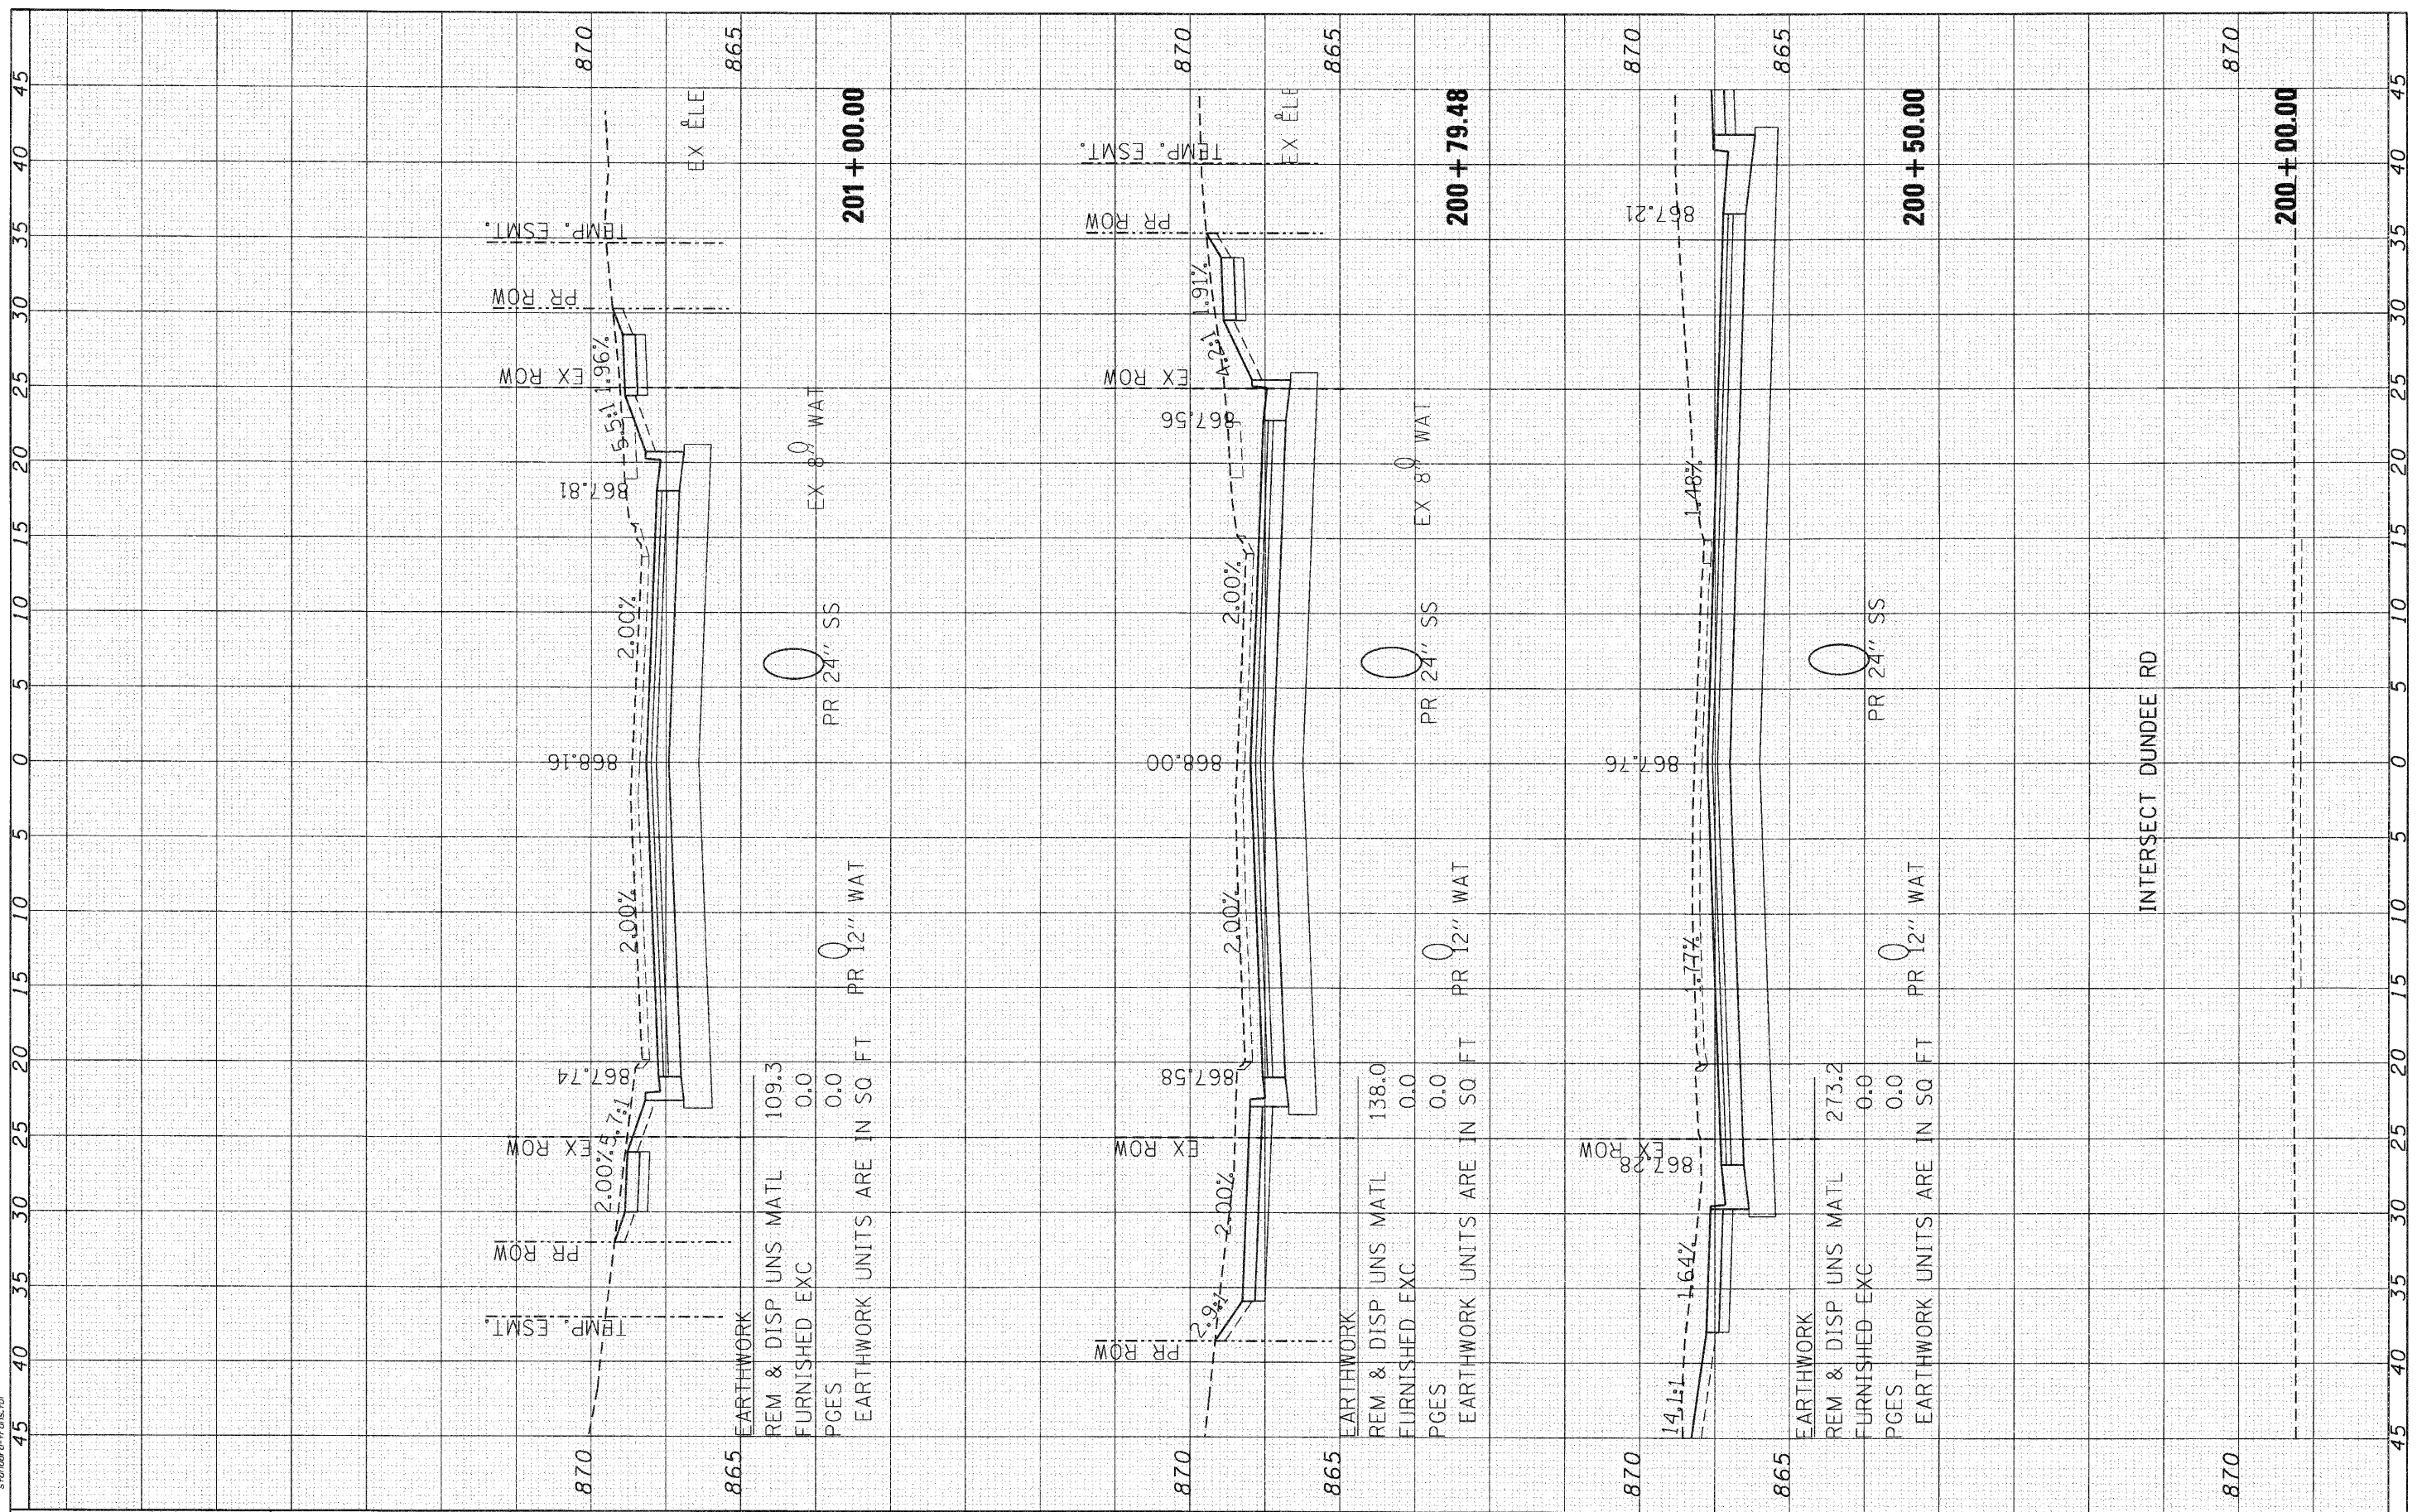

SEC Group, Inc.
 400 N. First Street
 Maitland, FL 32751-1781
 (407) 896-1779 • (407) 896-1781
 www.secgroup.com

USER NAME =	CHer-cke
DESIGNED -	C. HARTKE
DRAWN -	R. BEST
CHECKED -	T. HAMILTON
DATE -	10/25/10
REVISED -	
REVISED -	
REVISED -	
REVISED -	

VILLAGE OF CARPENTERSVILLE

**CROSS SECTIONS
 GOLFOVIEW LANE**

SCALE: 1" = 5' SHEET NO. 1 OF 34 SHEETS STA. 200+00.00 TO STA. 201+00.00

F.A. RTE.	SECTION	COUNTY	TOTAL SHEETS	SHEET NO.
•	06-00074-00-FP	KANE	211	127
•	FAU 2414, FAU 1280, FAP 343	CONTRACT NO.	63504	
FED. ROAD DIST. NO.	ILLINOIS FED. AID PROJECT	63504		