


FINAL	SURVEYED	BY	DATE
SURVEY	PLOTTED		
NOTE BOOK	TEMP. ESMT.		
AREAS	AREAS		
CHECKED	CHECKED		

ORIGINAL	SURVEYED	BY	DATE
SURVEY	PLOTTED		
NOTE BOOK	TEMP. ESMT.		
AREAS	AREAS		
CHECKED	CHECKED		

COMPANY NAME: SEC GROUP, INC.
 PROJECT CONTACT: A. MAIN
 CLIENT: VILLAGE OF CARPENTERSVILLE
 DATE PLOTTED: 11/22/2010 12:49:57 PM
 PLOT DRIVER: c:\program files\sec\sec-plot.rsp
 PEN TABLE: standard-frans.tbl

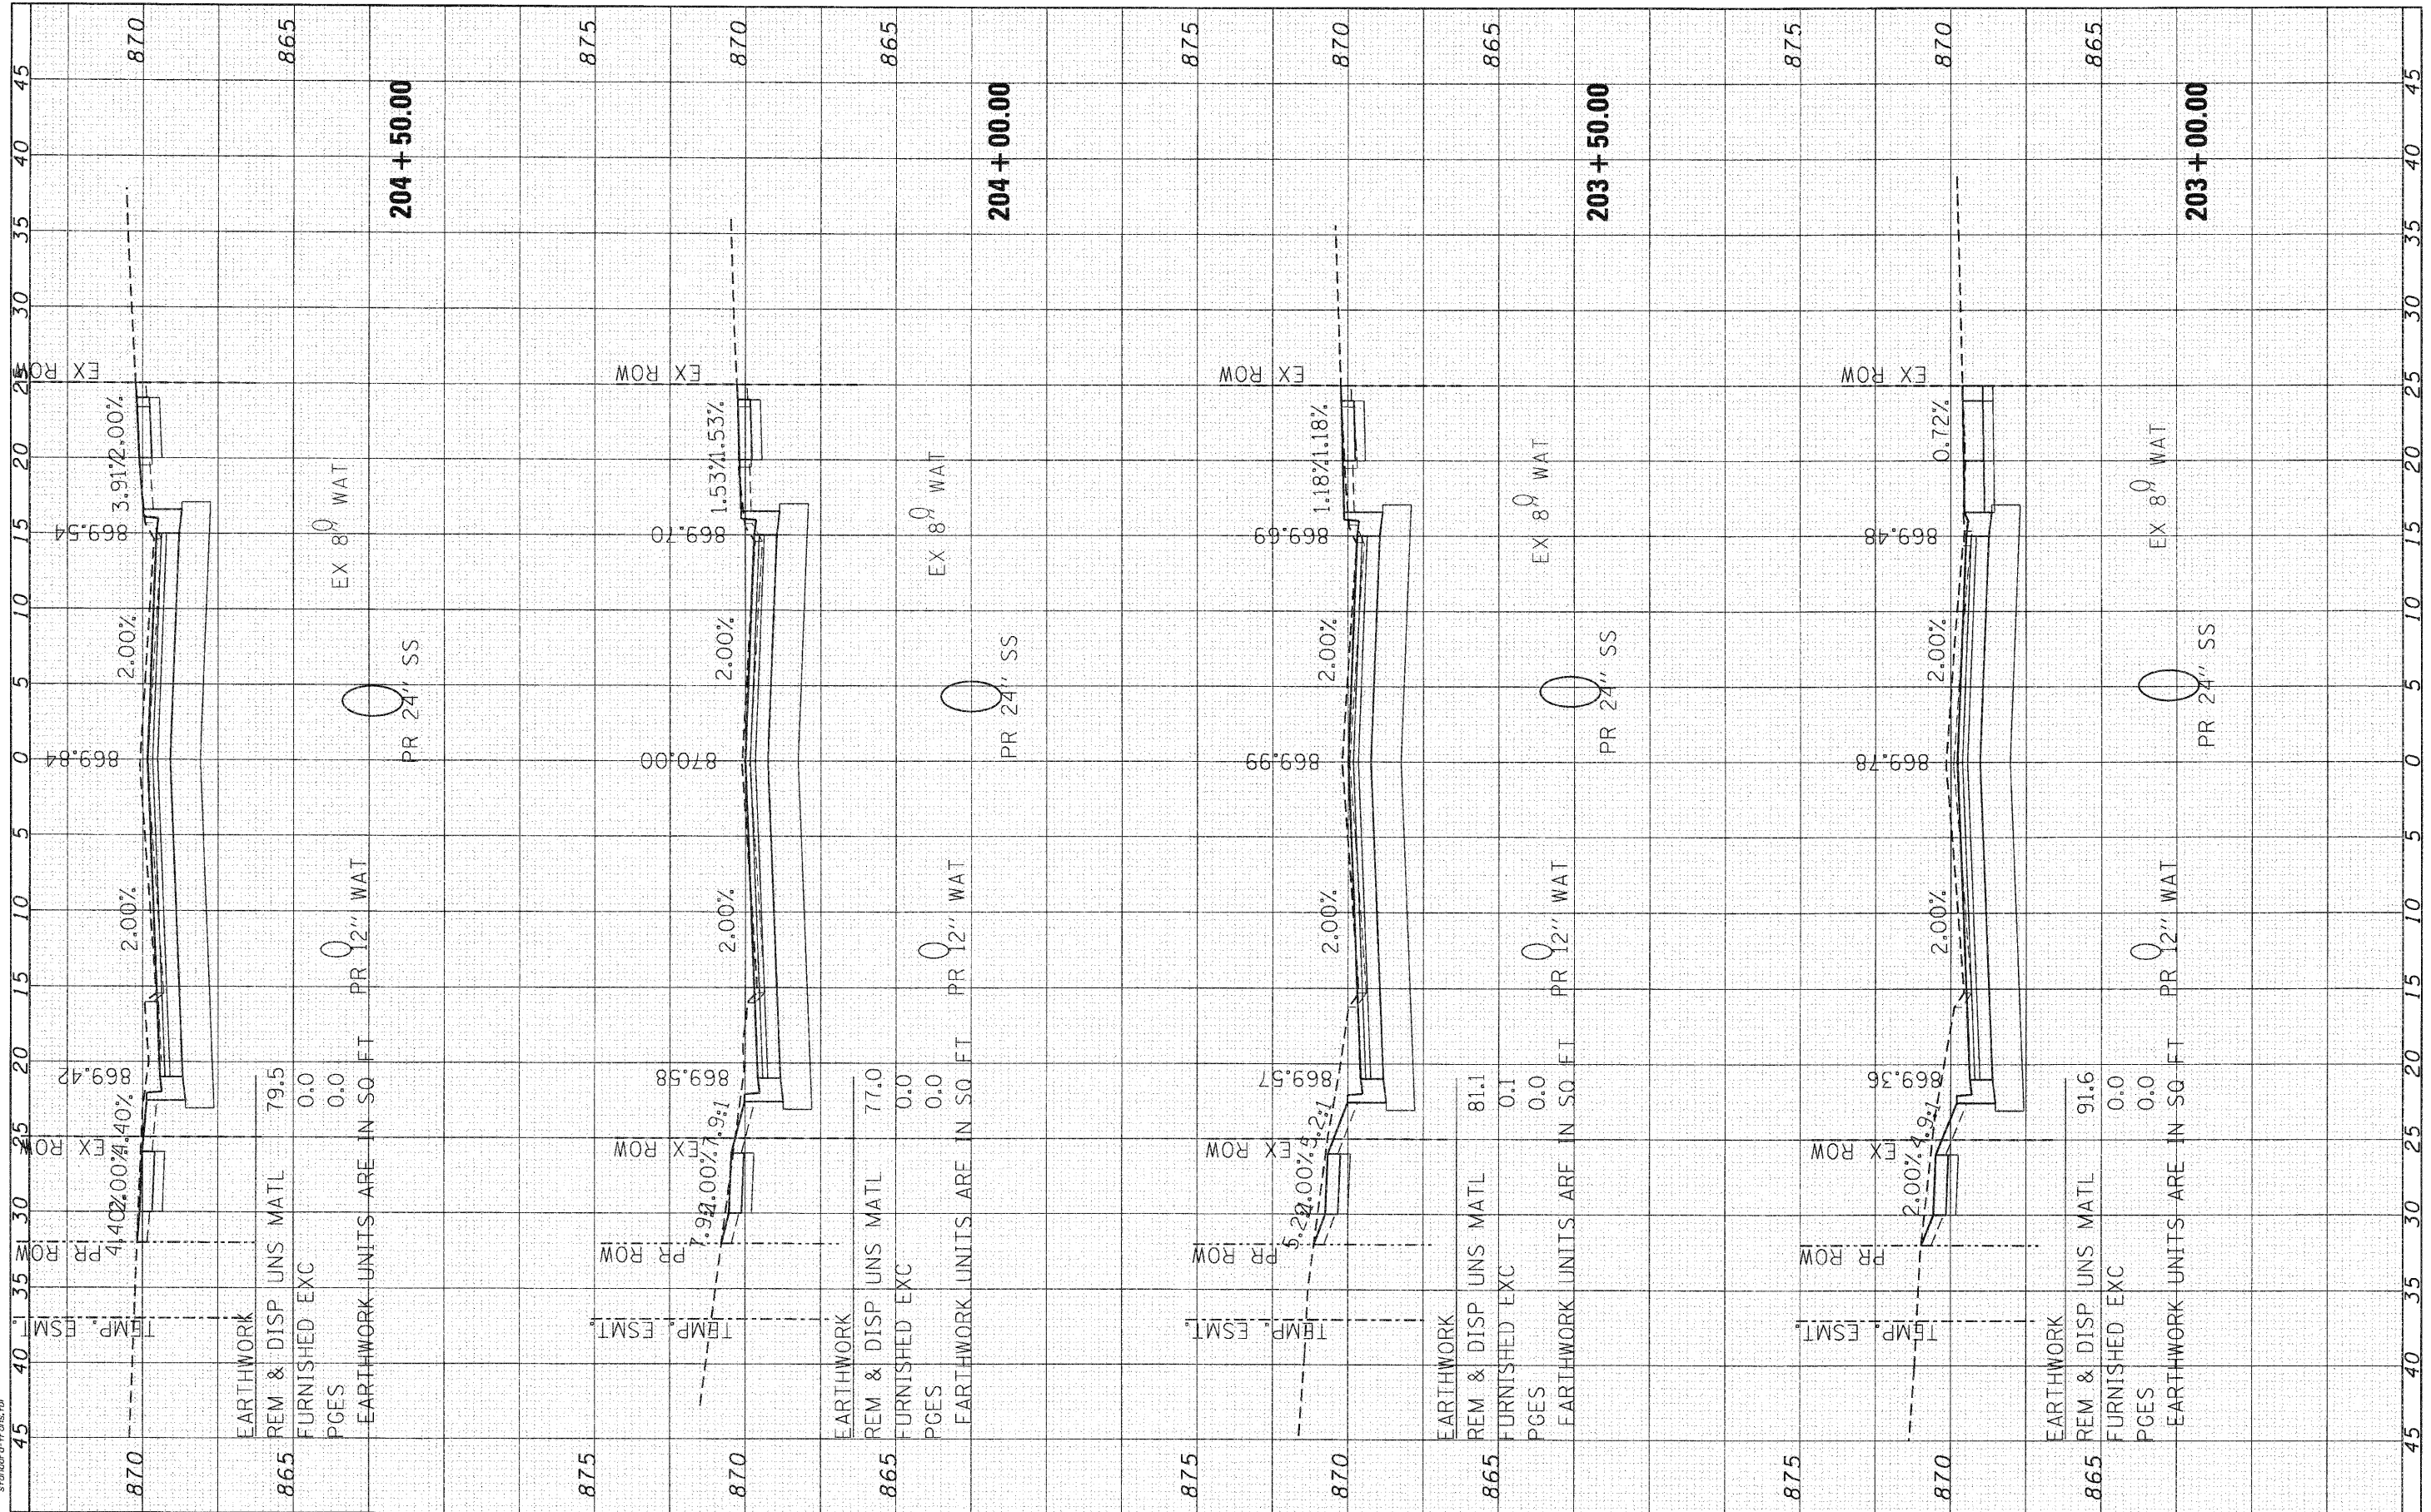

SEC Group, Inc.
 An IITR Group Company
 420 N. First Street
 Naperville, IL 60563-1000
 T: 630.383.1774 F: 630.383.1781
 www.secgroupinc.com
 Headquarters: Naperville, Illinois, Chicago, IL

USER NAME =	CHARTKE		
DESIGNED -	C. HARTKE	REVISED -	
DRAWN -	R. BEST	REVISED -	
CHECKED -	T. HAMILTON	REVISED -	
DATE -	10/25/10	REVISED -	
PLOT SCALE =	1" = 5'		
PLOT DATE =	11/22/2010		

VILLAGE OF CARPENTERSVILLE

**CROSS SECTIONS
 GOLFVIEW LANE**

SCALE: 1" = 5' SHEET NO. 4 OF 34 SHEETS STA. 203+00.00 TO STA. 204+50.00

F.A. RTE.	SECTION	COUNTY	TOTAL SHEETS	SHEET NO.
•	06-00074-00-PP	KANE	211	130
• FAU 2414, FAU 1280, FAP 343		CONTRACT NO.	63504	
FED. ROAD DIST. NO. [ILLINOIS] FED. AID PROJECT		63504		