


FINN	SURVEYED	BY	DATE
NO.	NO.		
	NOTE BOOK		
	TEMPLATE		
	AREAS CHECKED		
	AREAS CHECKED		

ORIGINAL	CHECKED	BY	DATE
NO.	NO.		
	NOTE BOOK		
	TEMPLATE		
	AREAS CHECKED		
	AREAS CHECKED		

SEC GROUP, INC.
 COMPANY CONTACT: A. JAIN
 CLIENT: VILLAGE OF CARPENTERSVILLE
 DATE PLOTTED: 11/22/2010 12:50:07 PM
 PLOT DRIVER: 800256-SEC-GOLF-CPN
 PEN TABLE: Standard-Trans.tbl

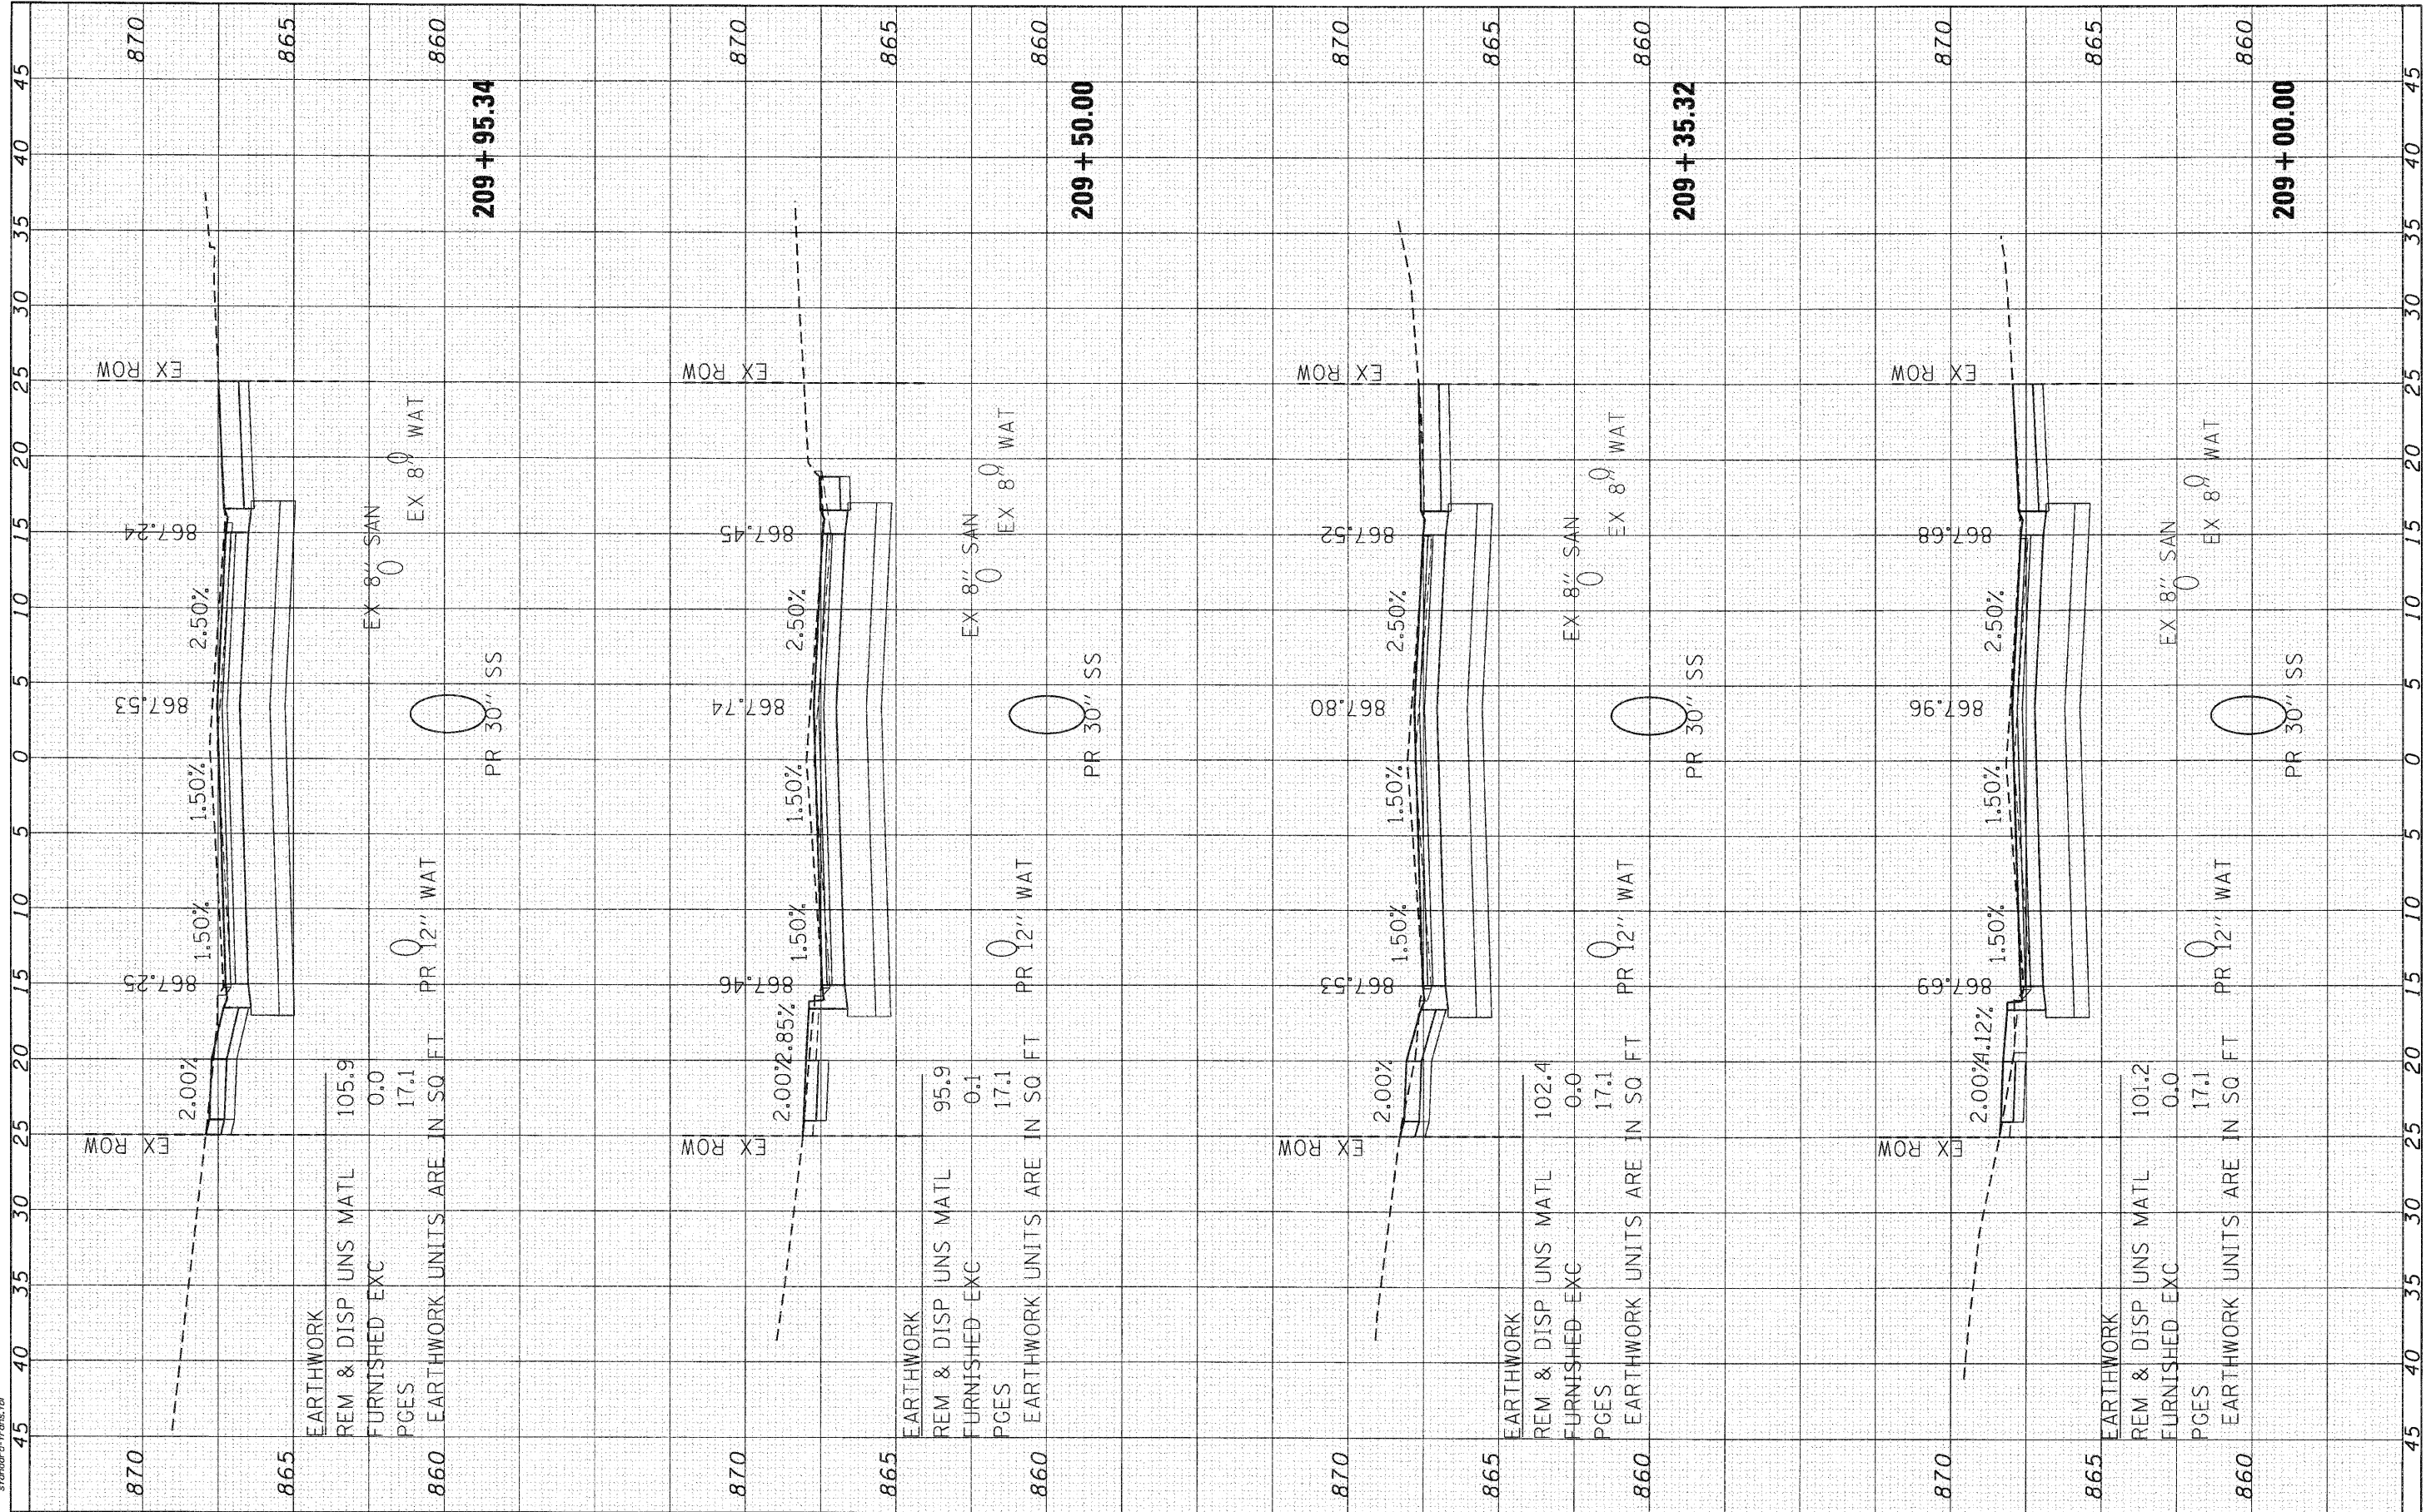

SEC Group, Inc.
 A Miller Group Company
 420 N. First Street
 Miller, IL 62550-2000
 L 618.363.1777 F 618.363.1781
 www.secgroupinc.com

USER NAME = CHartke	DESIGNED - C. HARTKE	REVISED -
	DRAWN - R. BEST	REVISED -
	CHECKED - T. HAMILTON	REVISED -
	DATE - 10/25/10	REVISED -
PLOT SCALE = 1" = 5'		
PLOT DATE = 11/2/2010		

VILLAGE OF CARPENTERSVILLE

**CROSS SECTIONS
 GOLFVIEW LANE**

SCALE: 1" = 5' SHEET NO. 8 OF 34 SHEETS STA. 209+00.00 TO STA. 209+95.34

F.A. RTE.	SECTION	COUNTY	TOTAL SHEETS	SHEET NO.
*	06-00074-00-FP	KANE	211	134
* FAU 2414, FAU 1280, FAP 343		CONTRACT NO. 63504		
FED. ROAD DIST. NO. ILLINOIS		FED. AID PROJECT	63504	