


FINAL SURVEY	BY	DATE
NOTED		
PLOTTED		
TEMPLATE		
AREAS CHECKED		
NO.		

ORIGINAL SURVEY	BY	DATE
NOTED		
PLOTTED		
TEMPLATE		
AREAS CHECKED		
NO.		

COMPANY NAME: SEC GROUP, INC.
 PROJECT CONTACT: A. JAIN
 CLIENT: VILLAGE OF CARPENTERSVILLE
 DATE PLOTTED: 11/22/2010 10:08:08 AM
 PLOT DRIVER: 800000-SSC-001-001
 PEN TABLE: 8fontarc-trans.tbl

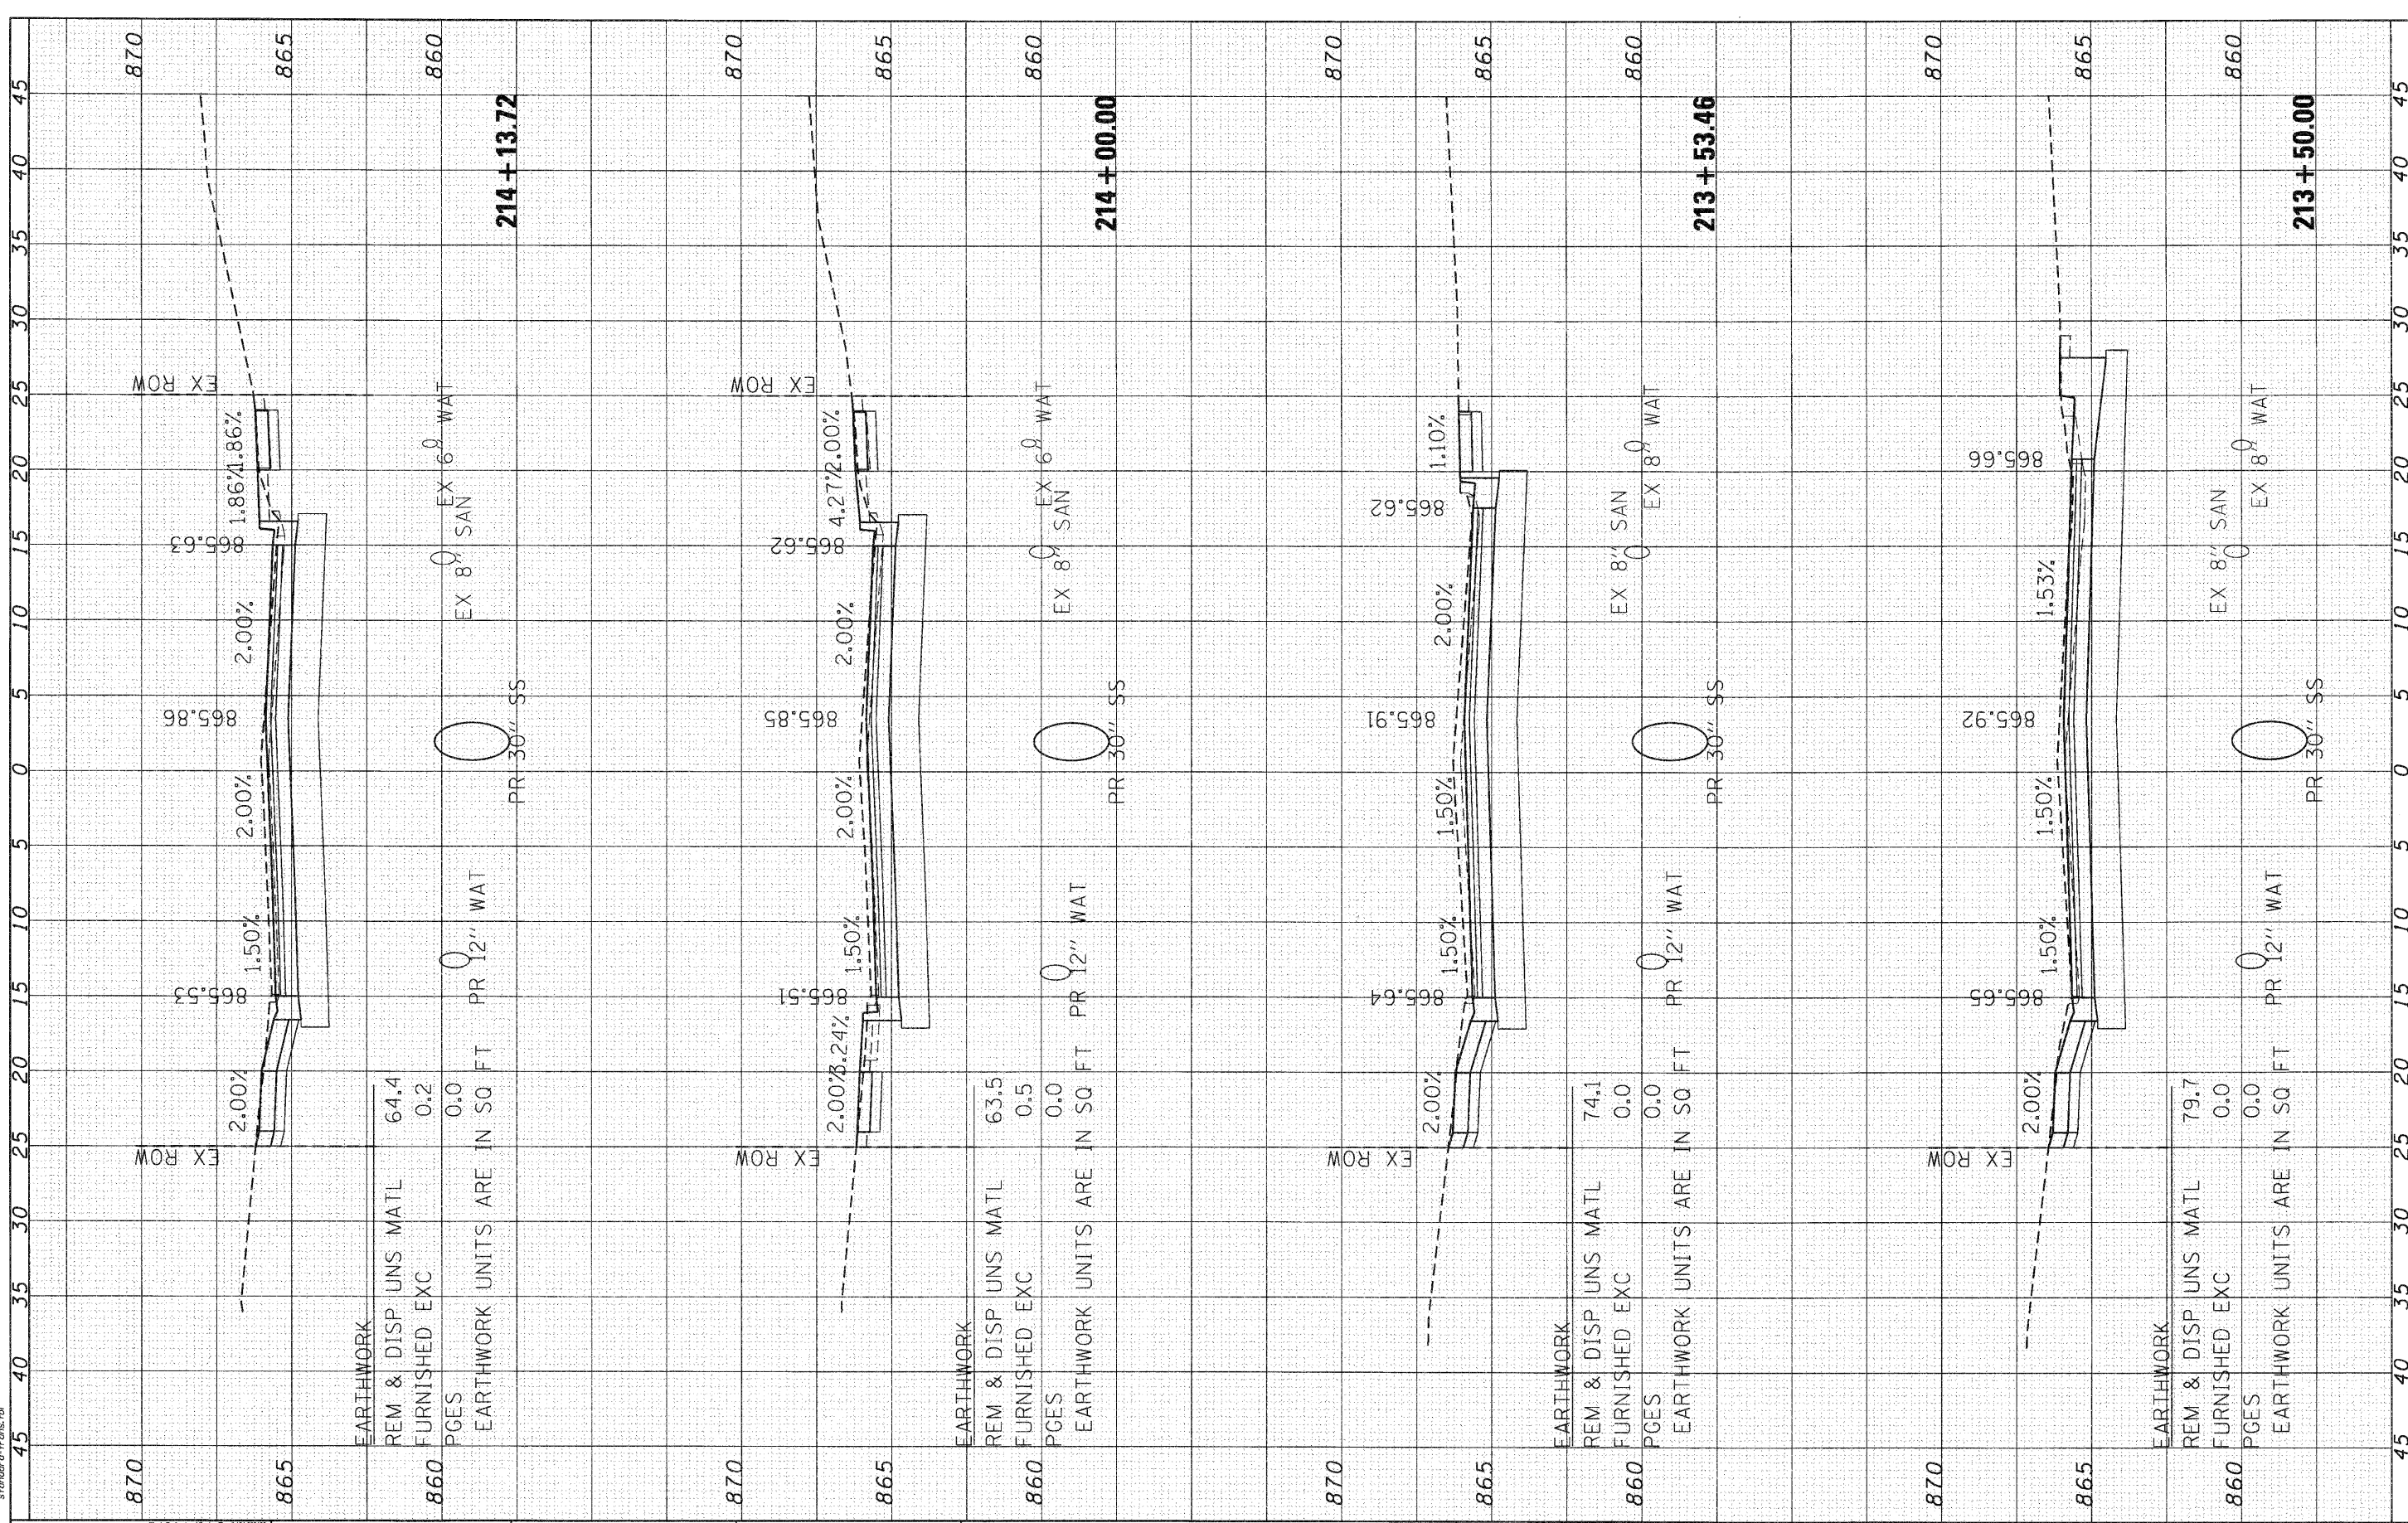

SEC Group, Inc.
 400 N. Frank Street
 Maitland, FL 32751-2156
 T. 407.885.1770 F. 407.885.1781
 www.secgroupinc.com

USER NAME =	CHartke		
DESIGNED -	C. HARTKE	REVISED -	
DRAWN -	R. BEST	REVISED -	
CHECKED -	T. HAMILTON	REVISED -	
DATE -	10/25/10	REVISED -	
PLOT SCALE =	1" = 5'		
PLOT DATE =	11/2/2010		

VILLAGE OF CARPENTERSVILLE

**CROSS SECTIONS
 GOLFVIEW LANE**

SCALE: 1" = 5' SHEET NO. 12 OF 34 SHEETS STA. 213+50.00 TO STA. 214+13.72

F.A. RTE.	SECTION	COUNTY	TOTAL SHEETS	SHEET NO.
•	06-00074-00-FP	KANE	211	138
•	FAU 2414, FAU 1280, FAP 343			
FED. ROAD DIST. NO.	ILLINOIS FED. AID PROJECT	CONTRACT NO.	63504	
			63504	