


FINAL SURVEY	CHECKED	BY	DATE
NOTE BOOK	PLOTTED		
AREAS	TEMPLATE		
AREAS	AREAS		
CHECKED	CHECKED		

ORIGINAL SURVEY	CHECKED	BY	DATE
NOTE BOOK	PLOTTED		
AREAS	TEMPLATE		
AREAS	AREAS		
CHECKED	CHECKED		

SEC GROUP, INC.
 PROJECT CONTACT: 4 MAIN VILLAGE OF CARPENTERSVILLE
 DATE PLOTTED: 11/22/2010 12:55:48 PM
 PLOT DRIVER: 800236-SEC-067.dgn
 PEN TABLE: 31roadcr-trans.tbl

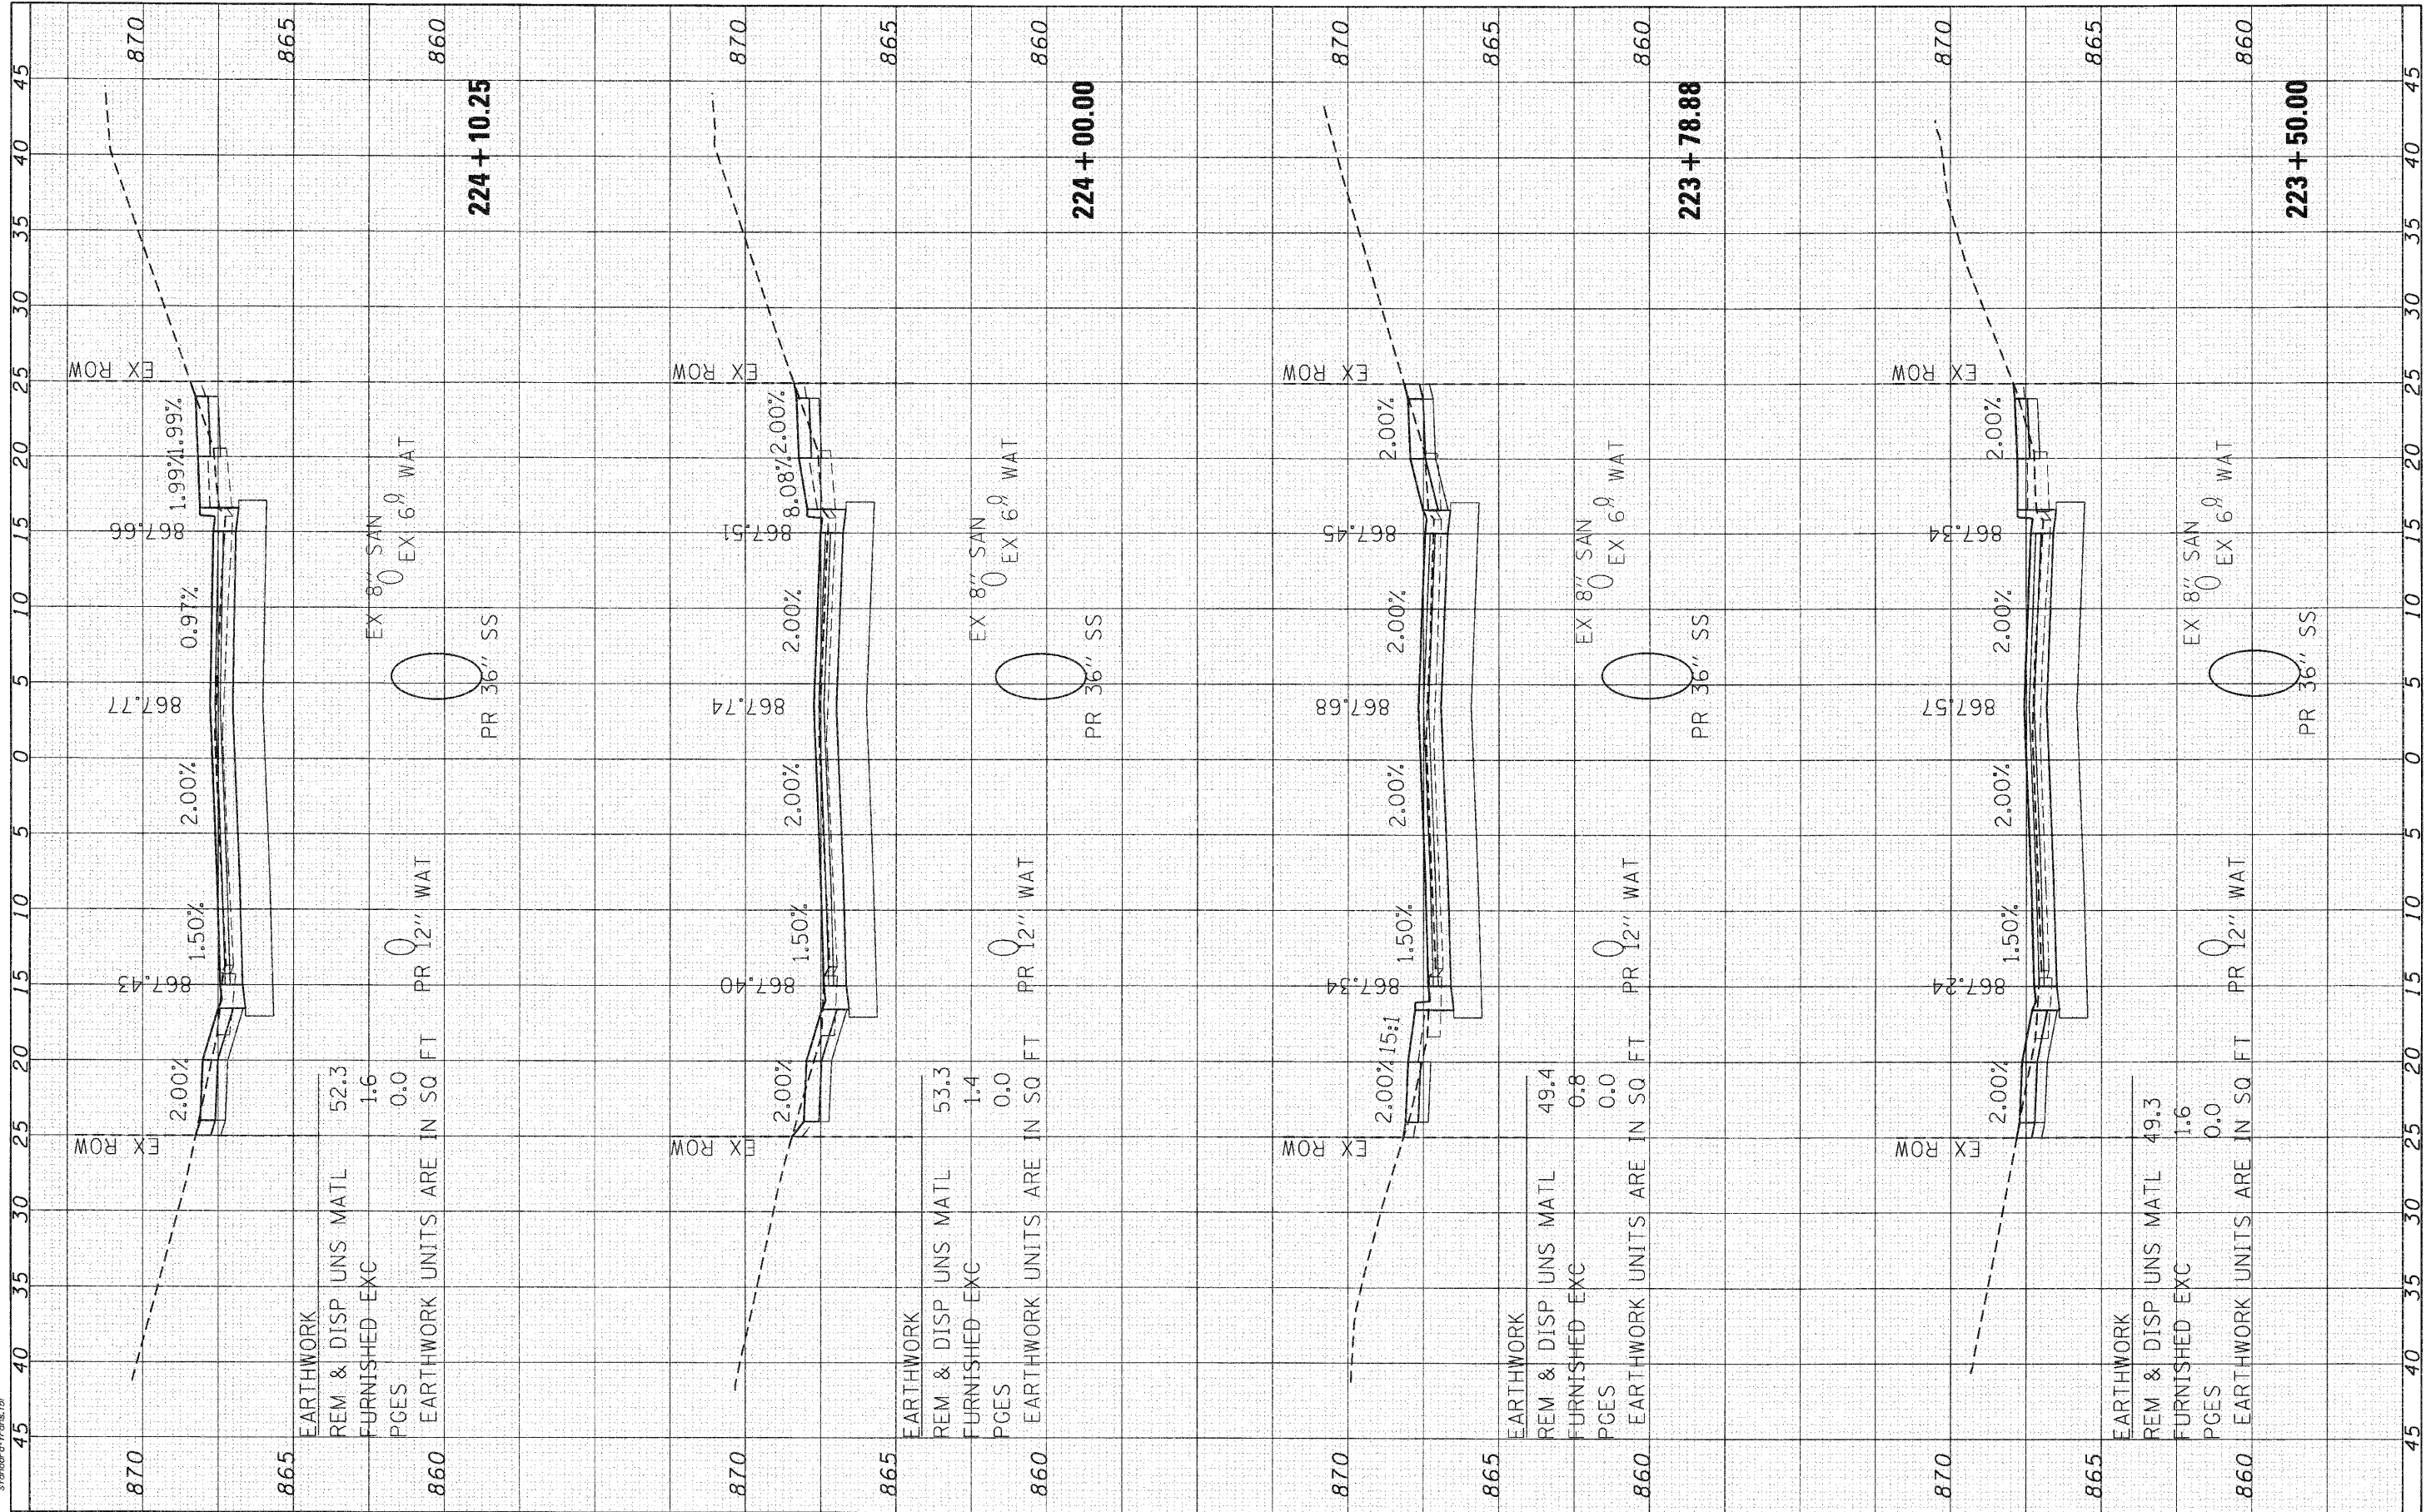

SEC Group, Inc.
 2100 Green Company
 420 N. First Street
 Milwaukee, WI 53202-1228
 T. 414.382.1770 F. 414.382.1701
 www.secgroup.com
 Milwaukee, WI 53202-1228

USER NAME = CHartke	DESIGNED - C. HARTKE	REVISED -
	DRAWN - R. BEST	REVISED -
	CHECKED - T. HAMILTON	REVISED -
	DATE - 10/25/10	REVISED -

VILLAGE OF CARPENTERSVILLE

CROSS SECTIONS	
GOLFVIEW LANE	
SCALE: 1" = 5'	SHEET NO. 24 OF 34 SHEETS
STA. 223+50.00 TO STA. 224+10.25	

F.A. RTE.	SECTION	COUNTY	TOTAL SHEETS	SHEET NO.
•	06-00074-00-FP	KANE	211	150
• FAU 2414, FAU 1280, FAP 343		CONTRACT NO.		63504
FED. ROAD DIST. NO.		ILLINOIS	FED. AID PROJECT	63504