


FINAL SURVEY	BT	DATE
SURVEY		
NOTE BOOK		
TEMPLATE		
AREAS CHECKED		
NO.		

ORIGINAL SURVEY	BT	DATE
SURVEY		
NOTE BOOK		
TEMPLATE		
AREAS CHECKED		
NO.		

SEC GROUP, INC.
 PROJECT CONTACT: A. JAIN
 CLIENT: VILLAGE OF CARPENTERSVILLE
 DATE PLOTTED: 11/22/2010 12:50:10 PM
 PLOT DRIVER: SEC-001-001
 PEN TABLE: standard-trans.tbl

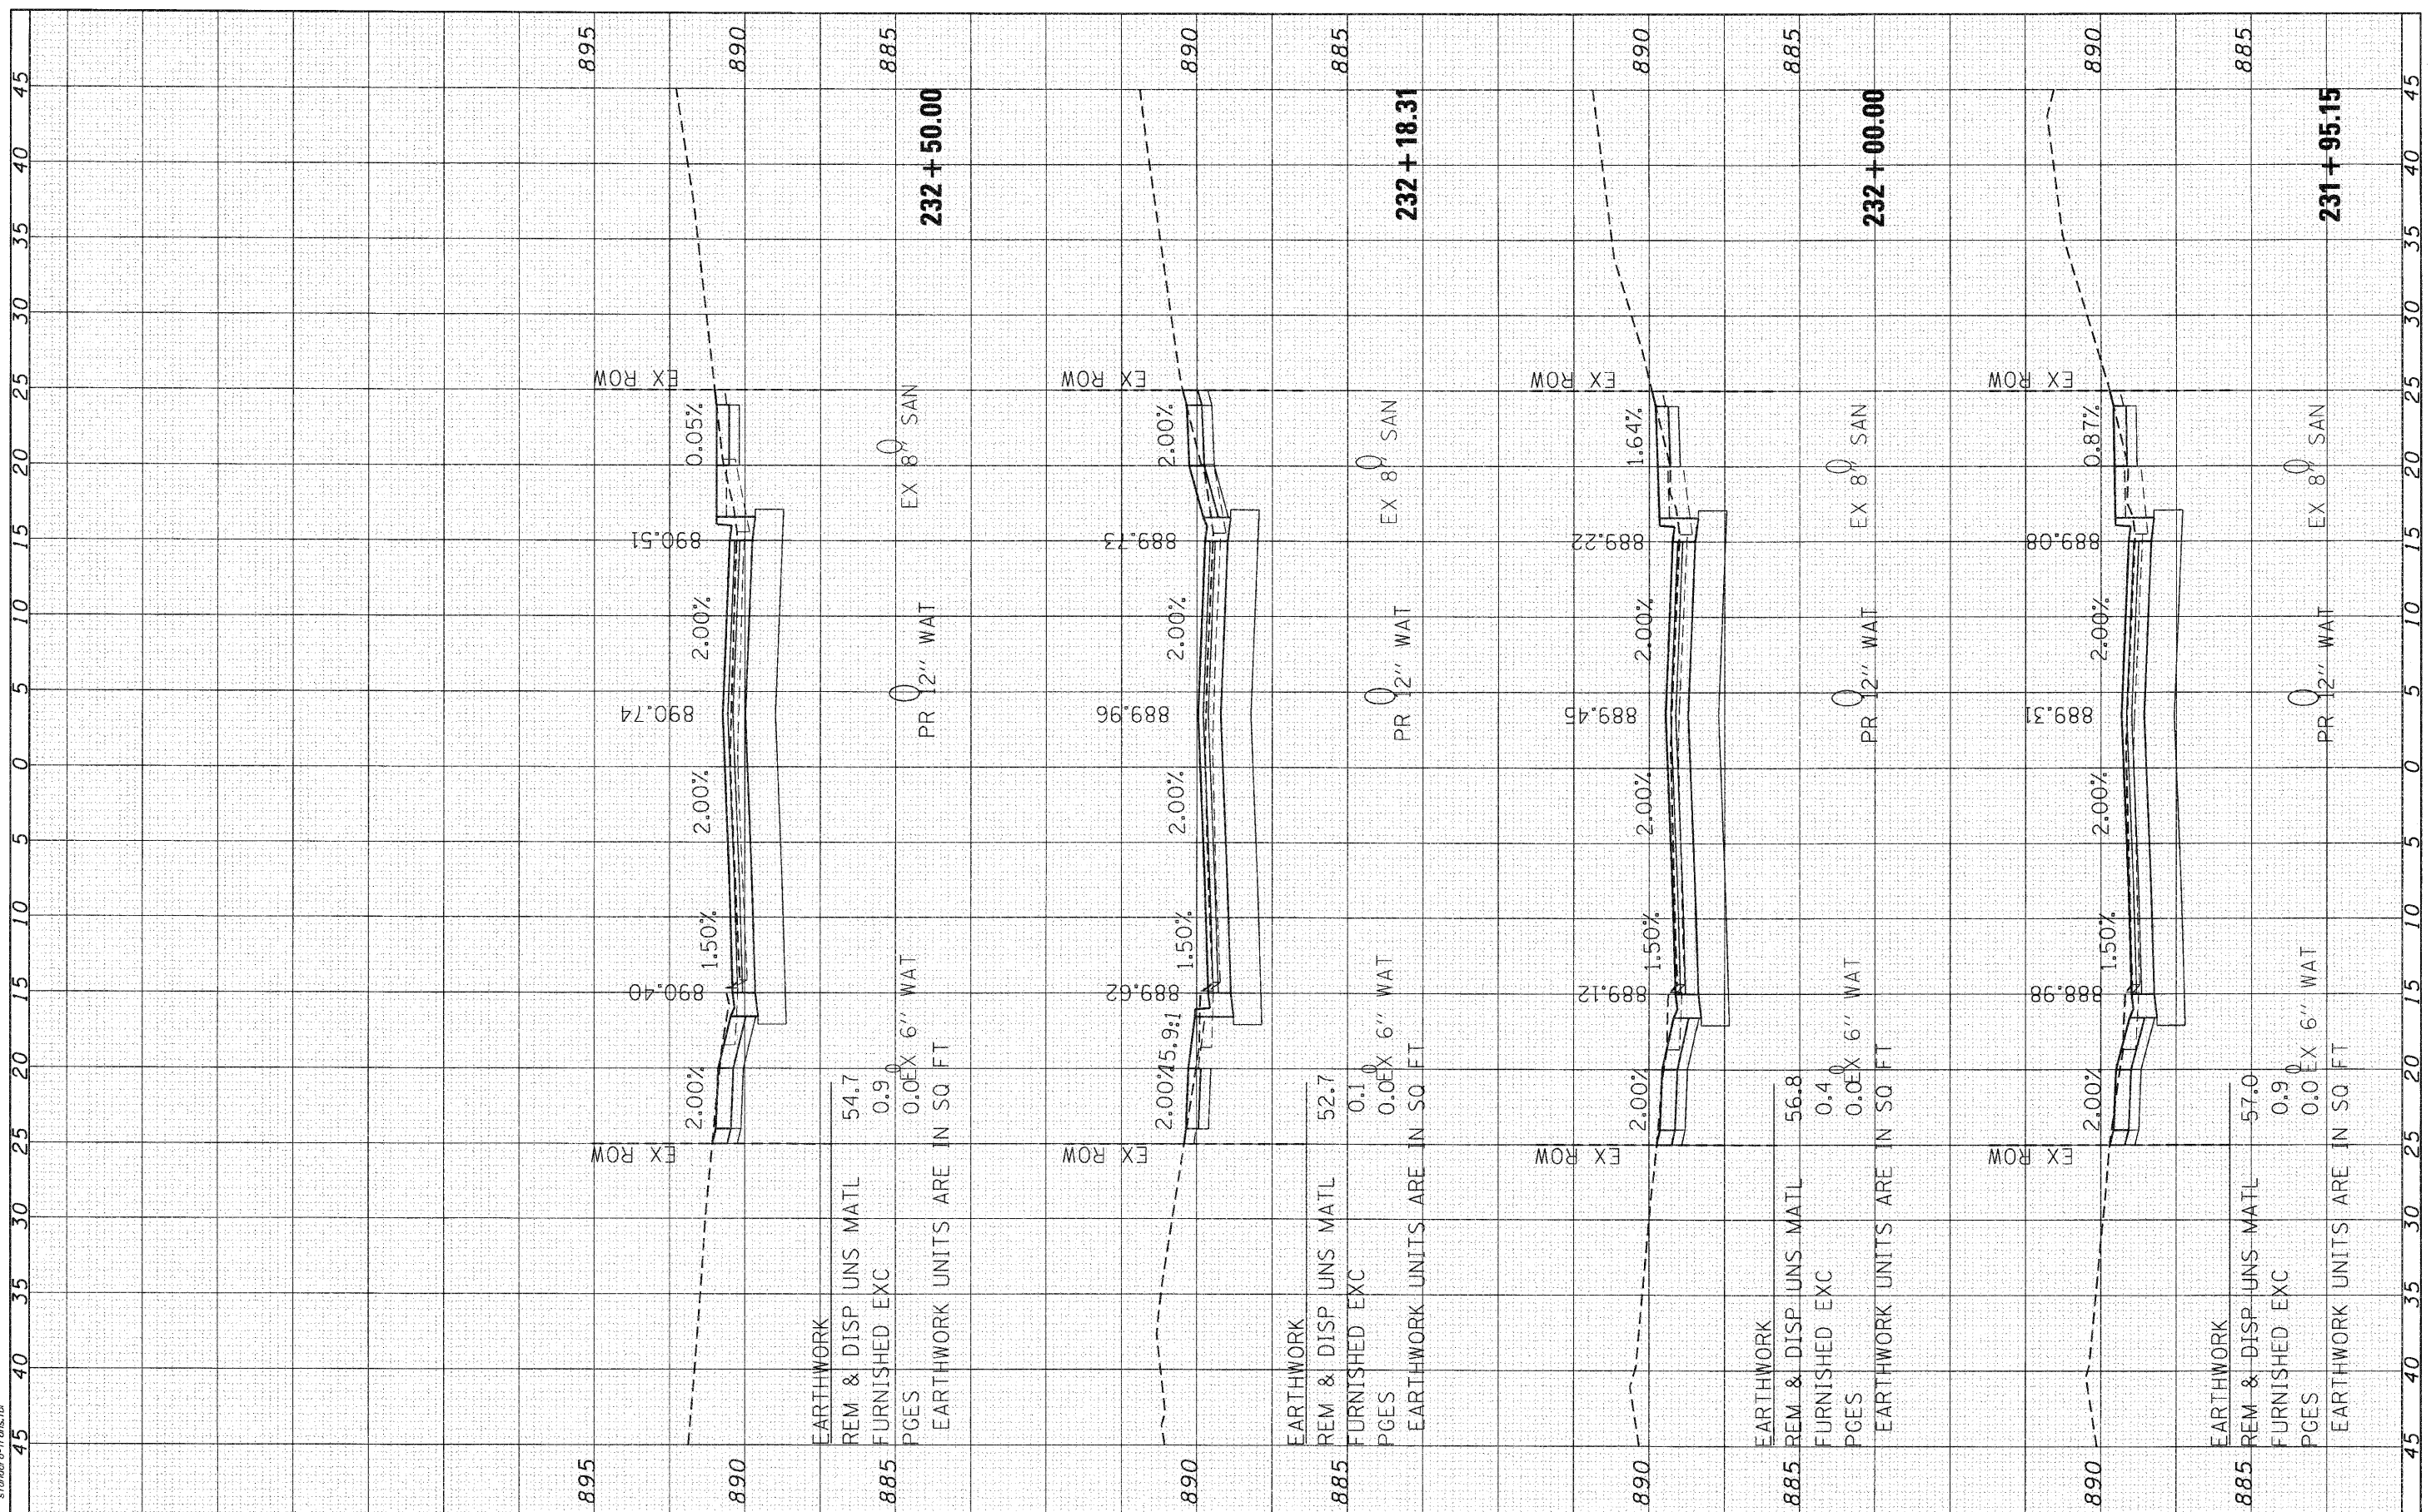

SEC Group, Inc.
 A US Green Company
 420 N. First Street
 Moline, IL 61704-2028
 T: 815.395.1770 F: 815.395.1791
 www.secgroupinc.com
 4400 Grandis, Moline, IL - New Lanark, Chicago, IL

USER NAME =	CHartke		
DESIGNED -	C. HARTKE	REVISED -	
DRAWN -	R. BEST	REVISED -	
CHECKED -	T. HAMILTON	REVISED -	
DATE -	10/25/10	REVISED -	
PLOT SCALE =	1" = 5'		
PLOT DATE =	11/2/2010		

VILLAGE OF CARPENTERSVILLE

**CROSS SECTIONS
 GOLFVIEW LANE**

SCALE: 1" = 5' SHEET NO. 32 OF 34 SHEETS STA. 231+95.15 TO STA. 232+50.00

F.A. RTE.	SECTION	COUNTY	TOTAL SHEETS	SHEET NO.
*	06-00074-00-FP	KANE	211	158
* FAU 2414, FAU 1280, FAP 343		CONTRACT NO.	63504	
FED. ROAD DIST. NO.		ILLINOIS FED. AID PROJECT	63504	